


NOTE: TAKE CARE NOT TO DISTURB NOR DAMAGE EXISTING CABLE(S) IN EXISTING CONDUIT.

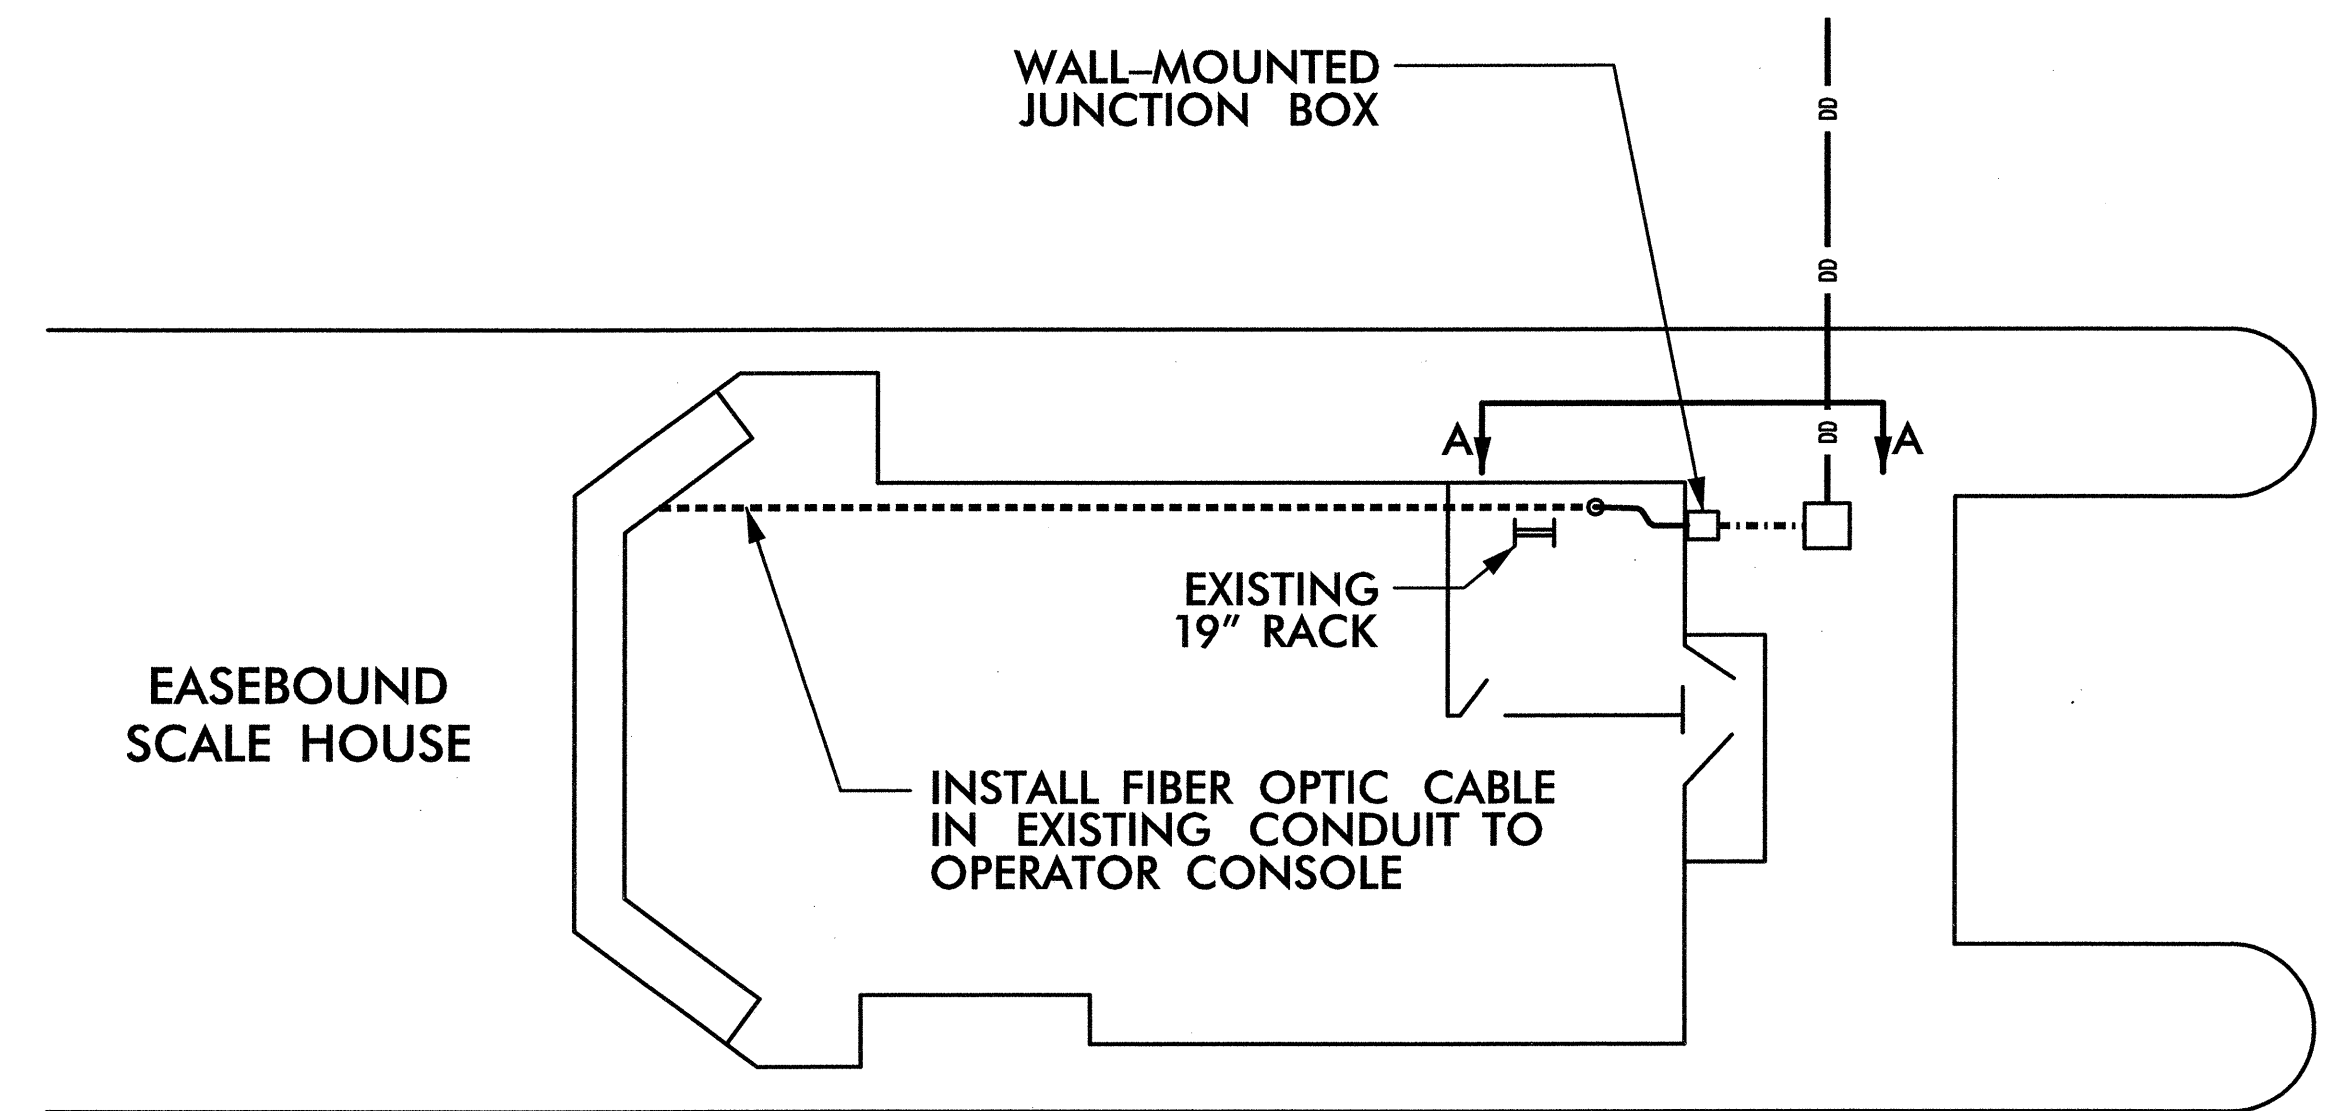

HNTB HNTB NORTH CAROLINA, P.C.
343 E. Six Forks Road, Suite 200
Raleigh, North Carolina 27609

	SCALE HOUSE CONDUIT ENTRY DETAIL		
	DIVISION 07 ORANGE COUNTY HILLSBOROUGH		
SCALE NONE	PLAN DATE: OCTOBER 2003 PREPARED BY: K.H. IDE	REVIEWED BY: J.P. HOCHANADEL REVIEWED BY: H.L. WINSTEAD	SEAL H. L. WINSTEAD 9/14/04 DATE
REVISIONS			CADD FILE NAME: tms-14.dgn