


MATCHLINE B  
SEE SHEET TMS-5

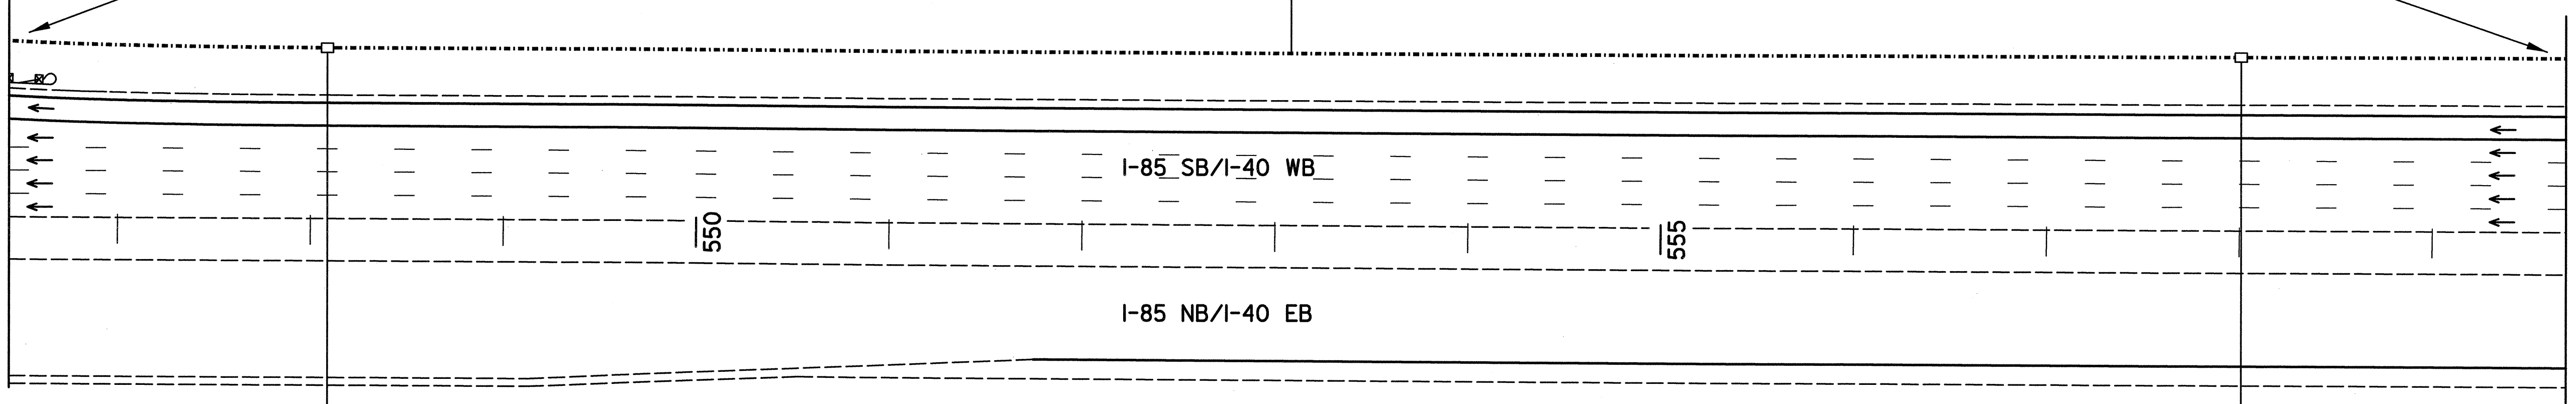


MATCHLINE C  
SEE SHEET TMS-7


40  
52  
53

40  
52  
53

**HNTB** HNTB NORTH CAROLINA, P.C.  
343 E. Six Forks Road, Suite 200  
Raleigh, North Carolina 27609

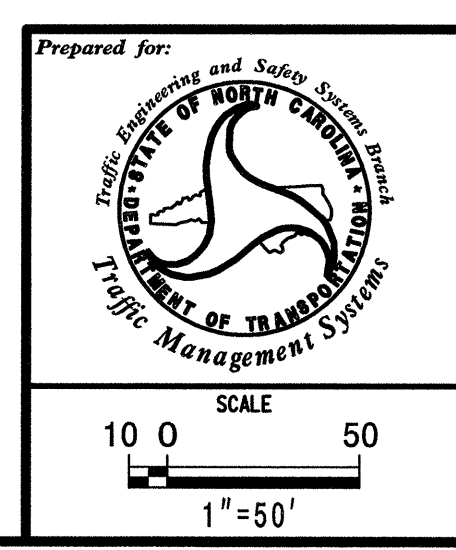

I-85/I-40 HILLSBOROUGH WEIGH STATION UPGRADE COMMUNICATION CABLE ROUTING			
DIVISION 07	ORANGE COUNTY	HILLSBOROUGH	
PLAN DATE: OCTOBER 2003	REVIEWED BY: J.P. HOCHANADEL		
PREPARED BY: T.R. TERRELL	REVIEWED BY: H.L. WINSTEAD		
REVISIONS	INIT.	DATE	

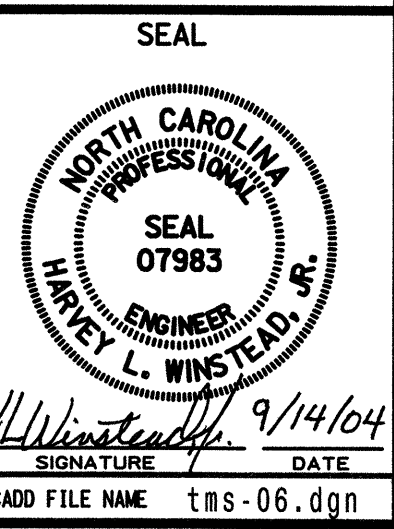

Signature: *H.L. Winstead* Date: 9/14/04  
CADD FILE NAME: tms-06.dgn

