


TYPE "A" AND TYPE "B" GROUND MOUNTED SIGNS

PROJECT ID: R-4468A

| SIGN NO. | SIGN TYPE | SIGN SIZE (in.) w x h | ROADWAY STATION | NO. OF SUP. | BEAM SECTION | SUPPORT TYPE BA or S | HORIZ. CLR.* (ft.) | EXIT NUMBER ATTACH METHOD | LENGTH (ft) | | | LEFT SUPPORT (ft) | | | CENTER SUPPORT (ft) | | | RIGHT SUPPORT (ft) | | | B/A SUPPORT WEIGHTS (lbs.) | SIMPLE SUPPORT WEIGHTS (lbs.) | REINF. FTGS. (c.y.) | PLAIN FTGS. (c.y.) | FIELD VERIFIED SEE NOTE 2 MM/DD/YY | | | | | |
|----------|-----------|--------------------------|---|-------------|--------------|-------------------------|--------------------|------------------------------|-------------|-------------|----------------|-------------------|-------|-----------------|---------------------|------|-----------------|--------------------|------|-----------------|----------------------------|-------------------------------|---------------------|--------------------|--|--------|--------|-----------------|--|--|
| | | | | | | | | | SNS HT H | MTG HT C | EMBED- MENT | S | L | TOTAL LENGTH | S | L | TOTAL LENGTH | S | L | TOTAL LENGTH | | | | | | S | L | TOTAL LENGTH | | |
| 101 | B | 96 X 36 | 100' AHEAD OF EXISTING SIGN | 2 | S4X7.7 | BA | 18.00 | II | 5.17 | 7.00 | 3.17 | 1.10 | 13.25 | 16.42 | N/A | 0.00 | 0.00 | N/A | 0.00 | 0.00 | 1.30 | 13.50 | 16.67 | 280.74 | 0.00 | 0.0000 | 0.2036 | | | |
| FUTURE | B | 96 X 24 | | | | | | | | | | | | | | | | | | | | | | | | | | | | |
| 102 | B | 96 X 36 | SIGN TO BE MOUNTED ON EXISTING SUPPORTS | | | | | | | | | | | | | | | | | | | | | | | | | | | |
| 103 | A | 156 X 72 | 585+50 | 2 | S5X10 | BA | 30.00 | NA | 6.00 | 7.00 | 2.67 | 3.10 | 16.08 | 18.75 | N/A | 0.00 | 0.00 | N/A | 0.00 | 0.00 | 3.90 | 16.92 | 19.58 | 425.33 | 0.00 | 0.0000 | 0.3926 | | | |
| 104A | B | 144 X 54 | 610+90 | 2 | S5X10 | BA | 30.00 | II | 7.17 | 7.00 | 2.67 | 2.80 | 17.00 | 19.67 | N/A | 0.00 | 0.00 | N/A | 0.00 | 0.00 | 0.80 | 15.00 | 17.67 | 415.33 | 0.00 | 0.0000 | 0.3926 | | | |
| 104B | B | 144 X 30 | | | | | | | | | | | | | | | | | | | | | | | | | | | | |
| 105 | A | 144 X 72 | 3+40 | 2 | S5X10 | BA | 20.70 | NA | 6.00 | 7.00 | 2.67 | 1.60 | 14.58 | 17.25 | N/A | 0.00 | 0.00 | N/A | 0.00 | 0.00 | 3.10 | 16.08 | 18.75 | 402.00 | 0.00 | 0.0000 | 0.3926 | | | |
| 106A | B | 96 X 54 | RAMP 6+50 | 2 | S4X7.7 | BA | 18.00 | II | 6.17 | 7.00 | 3.17 | 1.75 | 14.92 | 18.08 | N/A | 0.00 | 0.00 | N/A | 0.00 | 0.00 | 2.25 | 15.42 | 18.58 | 308.33 | 0.00 | 0.0000 | 0.2036 | | | |
| 106B | B | 96 X 18 | | | | | | | | | | | | | | | | | | | | | | | | | | | | |
| 107A | B | 96 X 54 | RAMP 3+50 | 2 | S4X7.7 | BA | 18.00 | II | 6.17 | 7.00 | 3.17 | 1.70 | 14.83 | 18.00 | N/A | 0.00 | 0.00 | N/A | 0.00 | 0.00 | 1.90 | 15.08 | 18.25 | 305.13 | 0.00 | 0.0000 | 0.2036 | | | |
| 107B | B | 96 X 18 | | | | | | | | | | | | | | | | | | | | | | | | | | | | |
| 108A | A | 168 X 78 | 68+40 | 2 | W6X15 | BA | 30.00 | II | 9.17 | 7.00 | 2.42 | 2.80 | 19.00 | 21.42 | N/A | 0.00 | 0.00 | N/A | 0.00 | 0.00 | 4.10 | 20.25 | 22.67 | 751.25 | 0.00 | 1.0472 | 0.0000 | | | |
| 108B | A | 168 X 30 | | | | | | | | | | | | | | | | | | | | | | | | | | | | |
| 109A | A | 156 X 78 | 94+40 | 2 | W6X15 | BA | 30.00 | II | 9.17 | 7.00 | 2.42 | 1.45 | 17.58 | 20.00 | N/A | 0.00 | 0.00 | N/A | 0.00 | 0.00 | 0.65 | 16.83 | 19.25 | 678.75 | 0.00 | 1.0472 | 0.0000 | | | |
| 109B | A | 156 X 30 | | | | | | | | | | | | | | | | | | | | | | | | | | | | |
| 201 | A | 84 X 78 | SIGN TO BE MOUNTED ON EXISTING SUPPORTS | | | | | | | | | | | | | | | | | | | | | | | | | | | |
| 901 | A | 108 X 112 | 502+30 | 2 | S5X10 | BA | 30.00 | NA | 9.33 | 7.00 | 2.67 | 2.40 | 18.75 | 21.42 | N/A | 0.00 | 0.00 | N/A | 0.00 | 0.00 | 2.00 | 18.33 | 21.00 | 466.17 | 0.00 | 0.0000 | 0.3926 | | | |

| | | | | | | | |
|-------|---------|-------|------|-------|--------|-------|--------|
| TOTAL | 4033.03 | TOTAL | 0.00 | TOTAL | 2.0944 | TOTAL | 2.1812 |
| USE: | 4034 | | 0 | | 3 | | 3 |

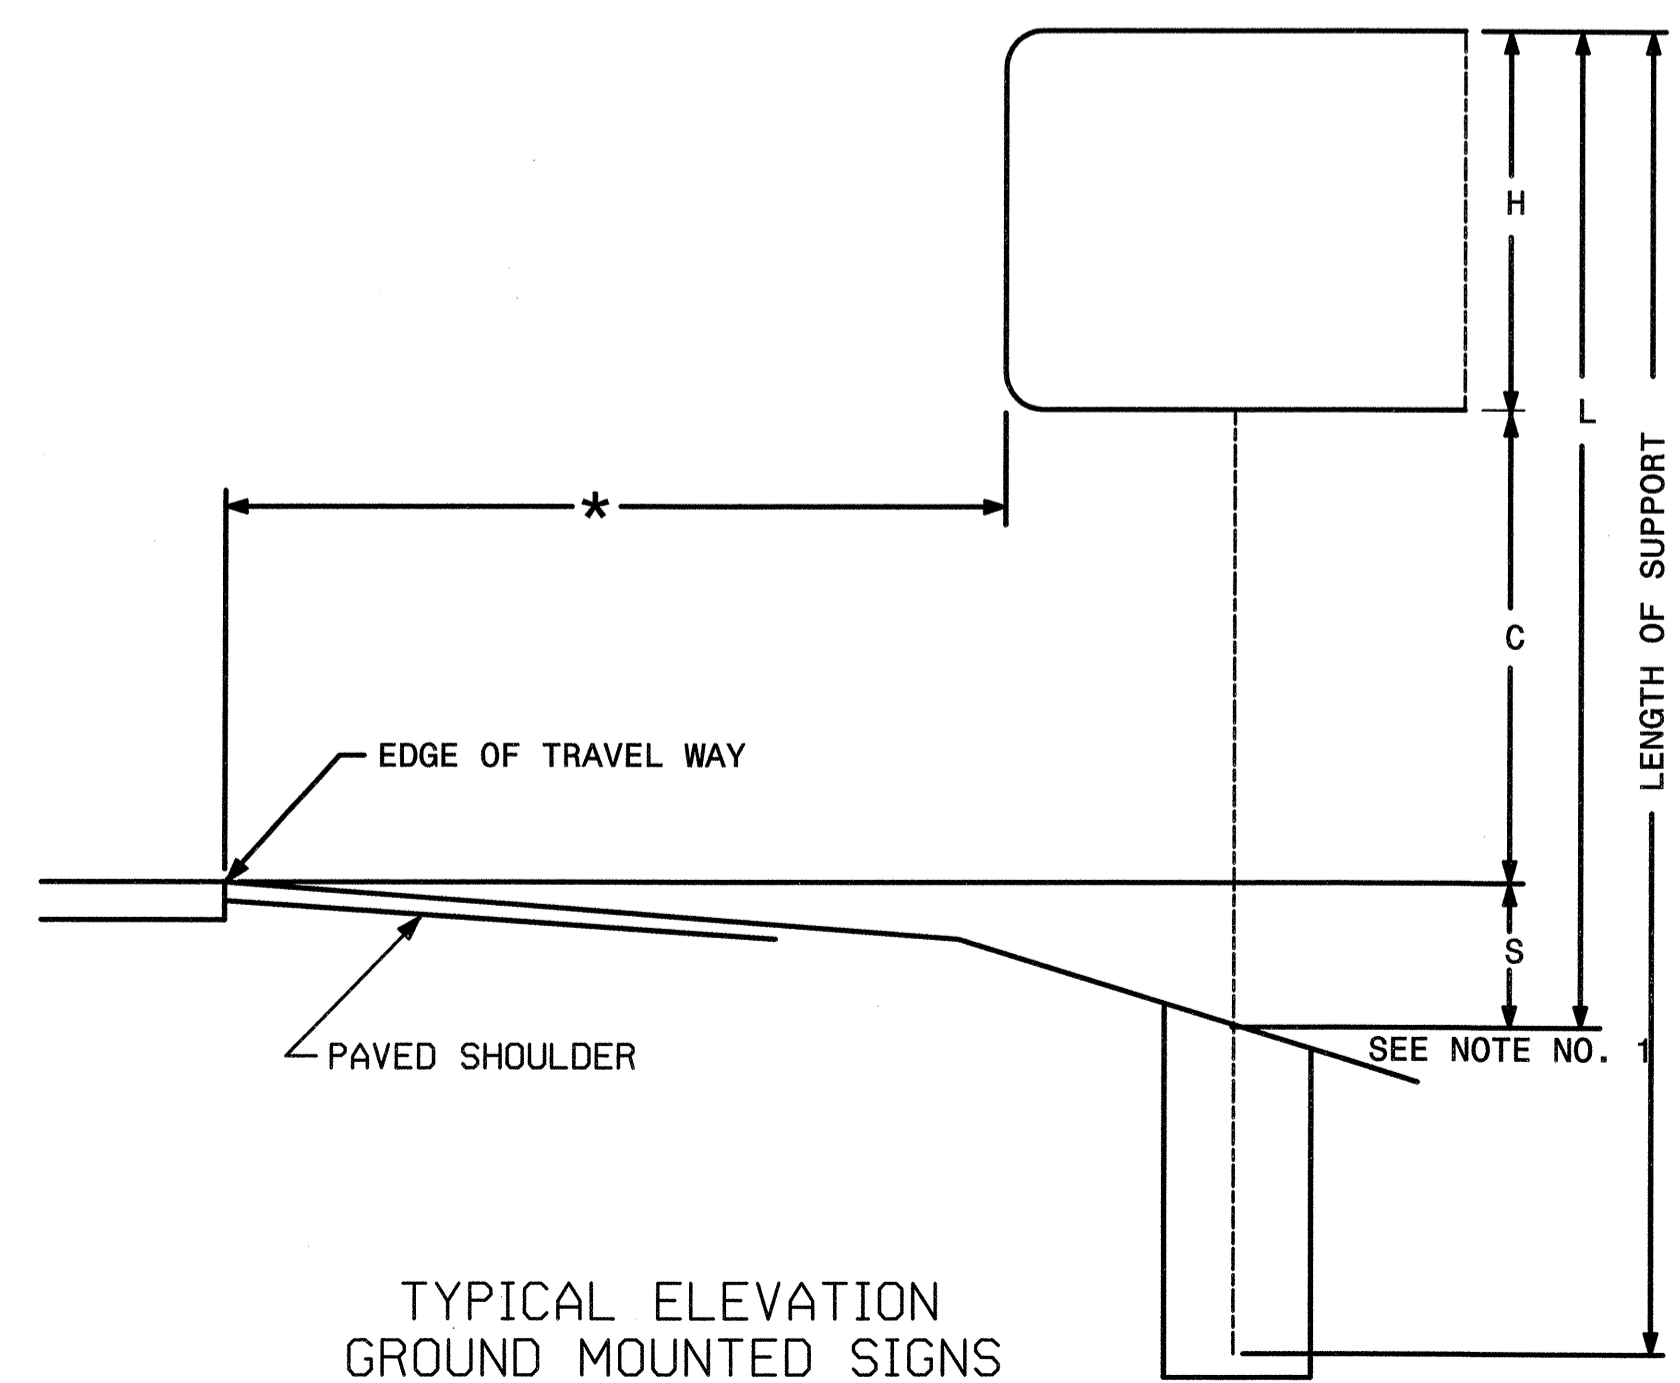

TYPICAL ELEVATION
GROUND MOUNTED SIGNS

NOTES

1. DIMENSION "S" REPRESENTS AN INCREASE (+), OR A DECREASE (-) IN POLE LENGTH, RELATIVE TO THE ELEVATION OF THE EDGE OF PAVEMENT.
2. FIELD VERIFICATIONS SHALL BE REQUIRED FOR ALL SUPPORTS, SEE (*) ARTICLE 903-3. FABRICATORS SHALL BE AISC CERTIFIED IN CATEGORY 1, SEE (*) ARTICLE 1072-1. (*) = N.C.D.O.T. STANDARD SPECIFICATIONS FOR ROADS AND STRUCTURES
3. PLAN LOCATIONS FOR EXISTING UTILITIES ARE BASED ON THE BEST AVAILABLE INFORMATION. AND, THEREFORE MAY NOT BE PRECISELY ACCURATE. THEREFORE, IT IS INCUMBENT UPON THE CONTRACTOR TO DETERMINE THE EXACT LOCATION OF UTILITIES BEFORE BEGINNING WORK IN A LOCATION.



HNTB HNTB NORTH CAROLINA, P.C.
343 E. Six Forks Road, Suite 200
Raleigh, North Carolina 27609

SUPPORT INFORMATION TYPE "A" & "B" SIGNS