

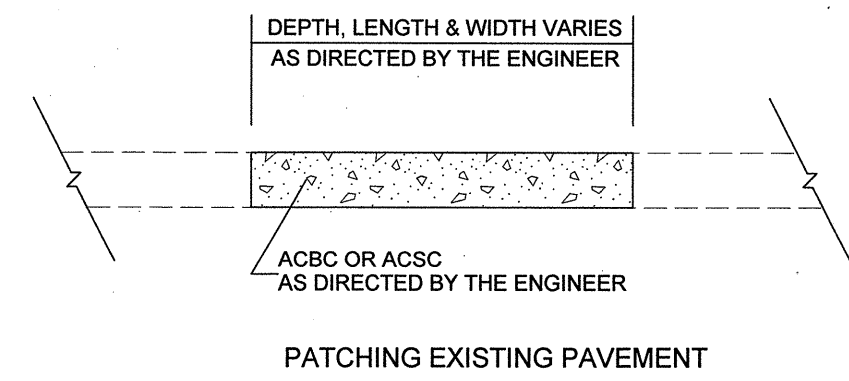


PROJECT NO.	SHEET NO.	TOTAL SHEETS
5CR.10731.3, 5CR.20731.3, 5CR.30732.3	5	

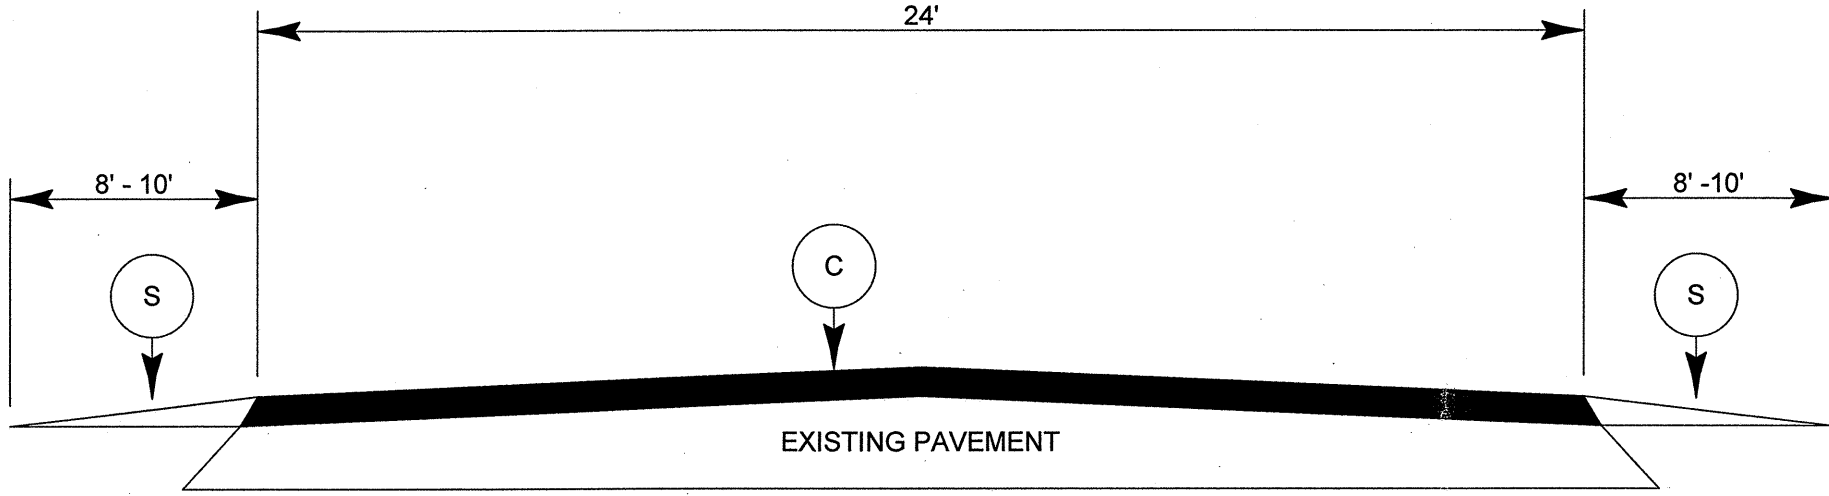

TYPICAL SECTION NO. 1

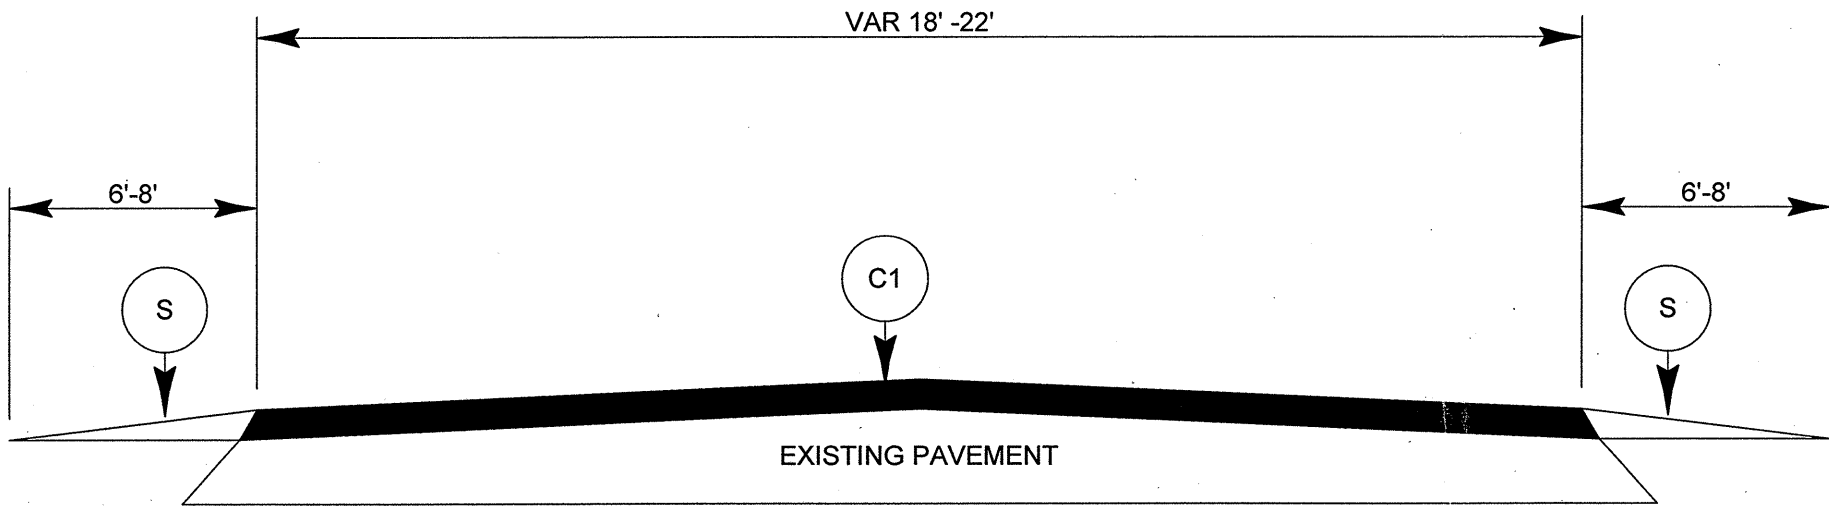

TYPICAL SECTION NO. 2

PAVEMENT SCHEDULE	
C	PROP. APPROX. 1.5" ASPHALT CONCRETE SURFACE COURSE, TYPE S9.5B, AT THE RATE OF 168 LBS PER SQ YD
C1	PROP. APPROX. 1.5" ASPHALT CONCRETE SURFACE COURSE, TYPE SF9.5A, AT THE RATE OF 165 LBS PER SQ YD
S	SHOULDER RECONSTRUCTION