





**TIP: R-0513A**

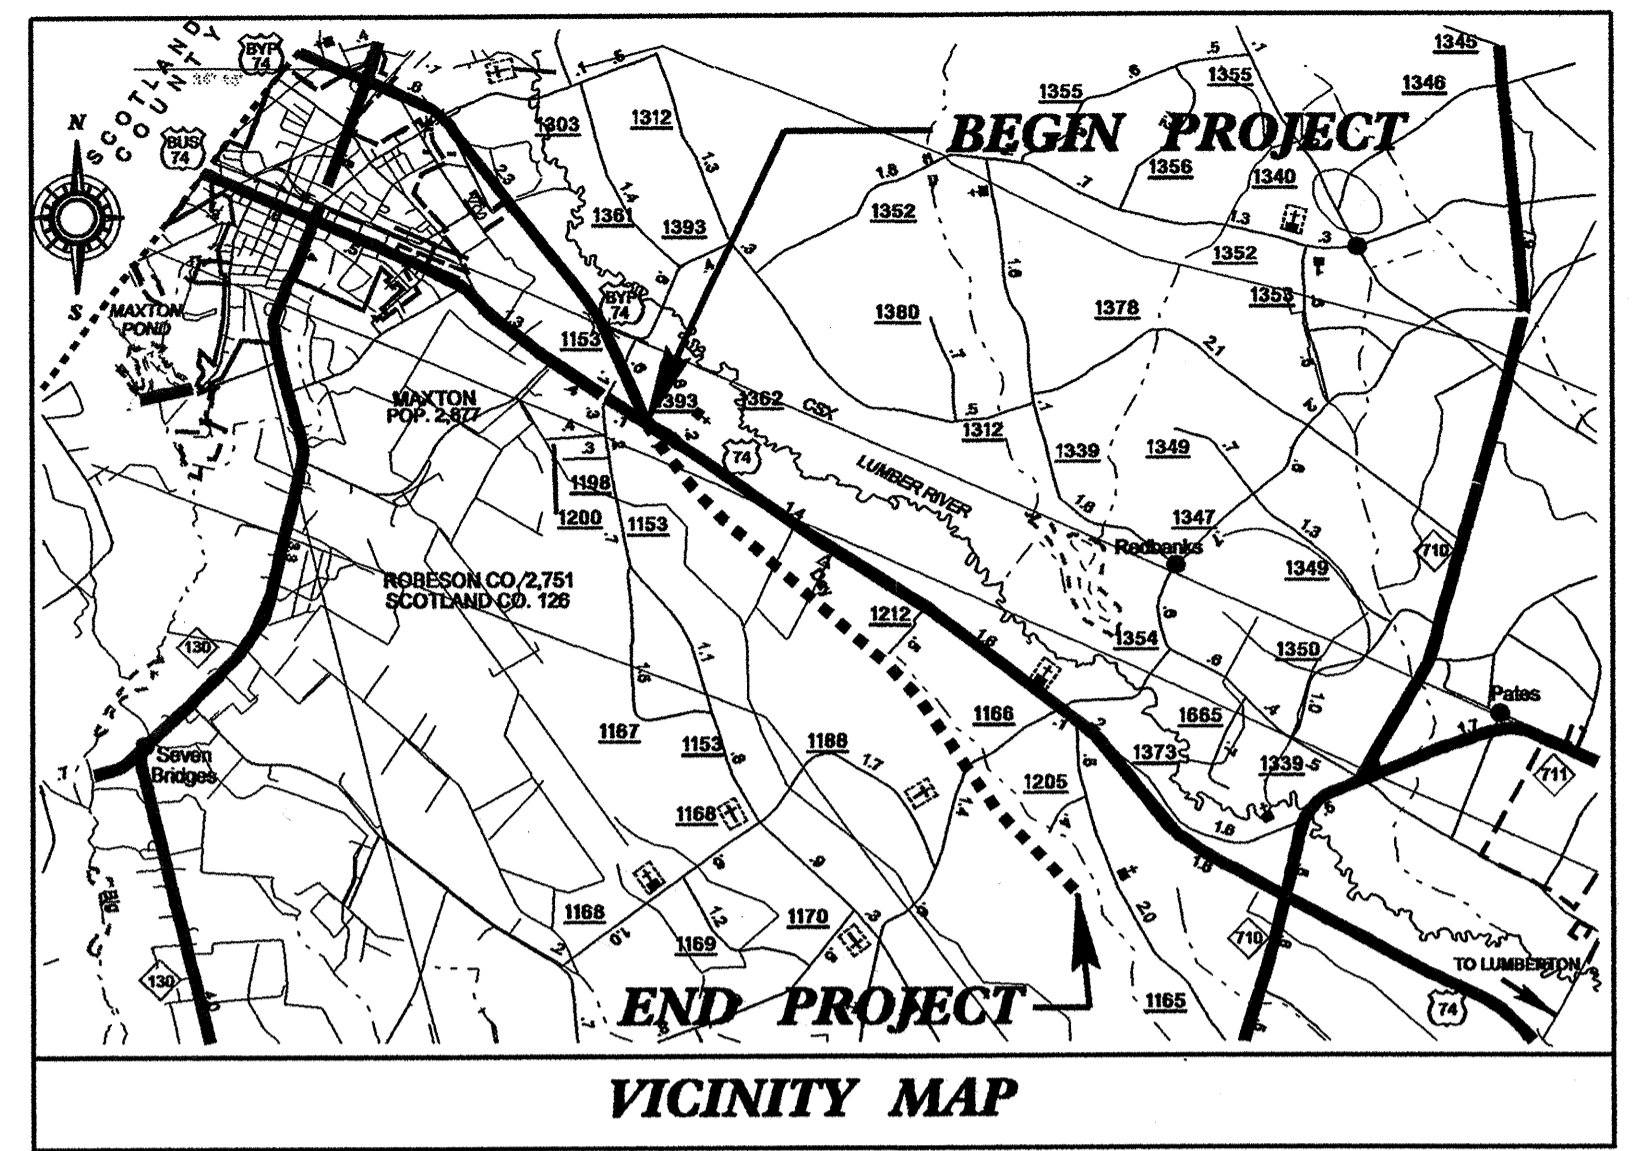

STATE OF NORTH CAROLINA  
DIVISION OF HIGHWAYS  
**ROBESON COUNTY**

**LOCATION: US 74 FROM MAXTON BYPASS TO 1.82 KM EAST OF SR 1166 (CABINET SHOP RD)**

**TYPE OF WORK: TRAFFIC SIGNALS**

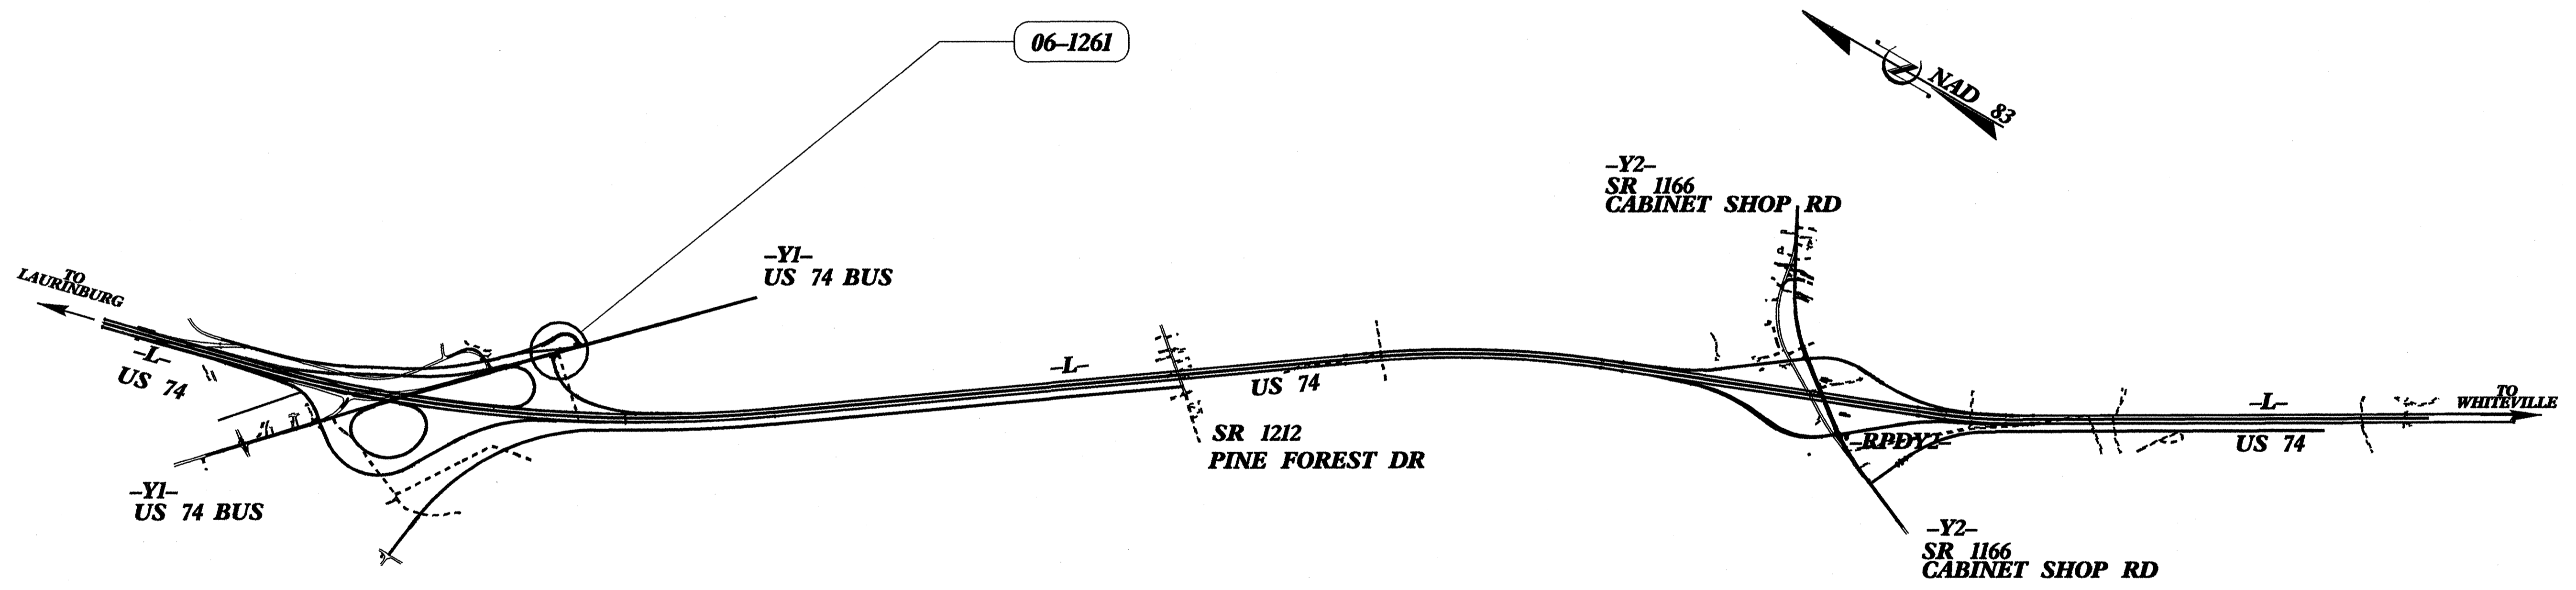

Sheet #	Reference #	Index of Plans Location/Description
Sig. 1		Title Sheet
Sig. 2-3	06-1261	US 74 Bus at US 74 Westbound Ramp
Sig. 4		2070L Cabinet Typicals

**TRAFFIC MANAGEMENT AND SIGNAL SYSTEMS UNIT**  
Contacts:

- D. Y. Ishak** - Signals and Geometrics Contracts Engineer
- G. C. Brown, PE** - Signal Equipment Design Engineer
- G. G. Murr, Jr., PE** - Traffic Management Systems Engineer

Prepared In the Office of:  
**DIVISION OF HIGHWAYS**  
**TRAFFIC ENGINEERING AND SAFETY SYSTEMS**  
BRANCH

