

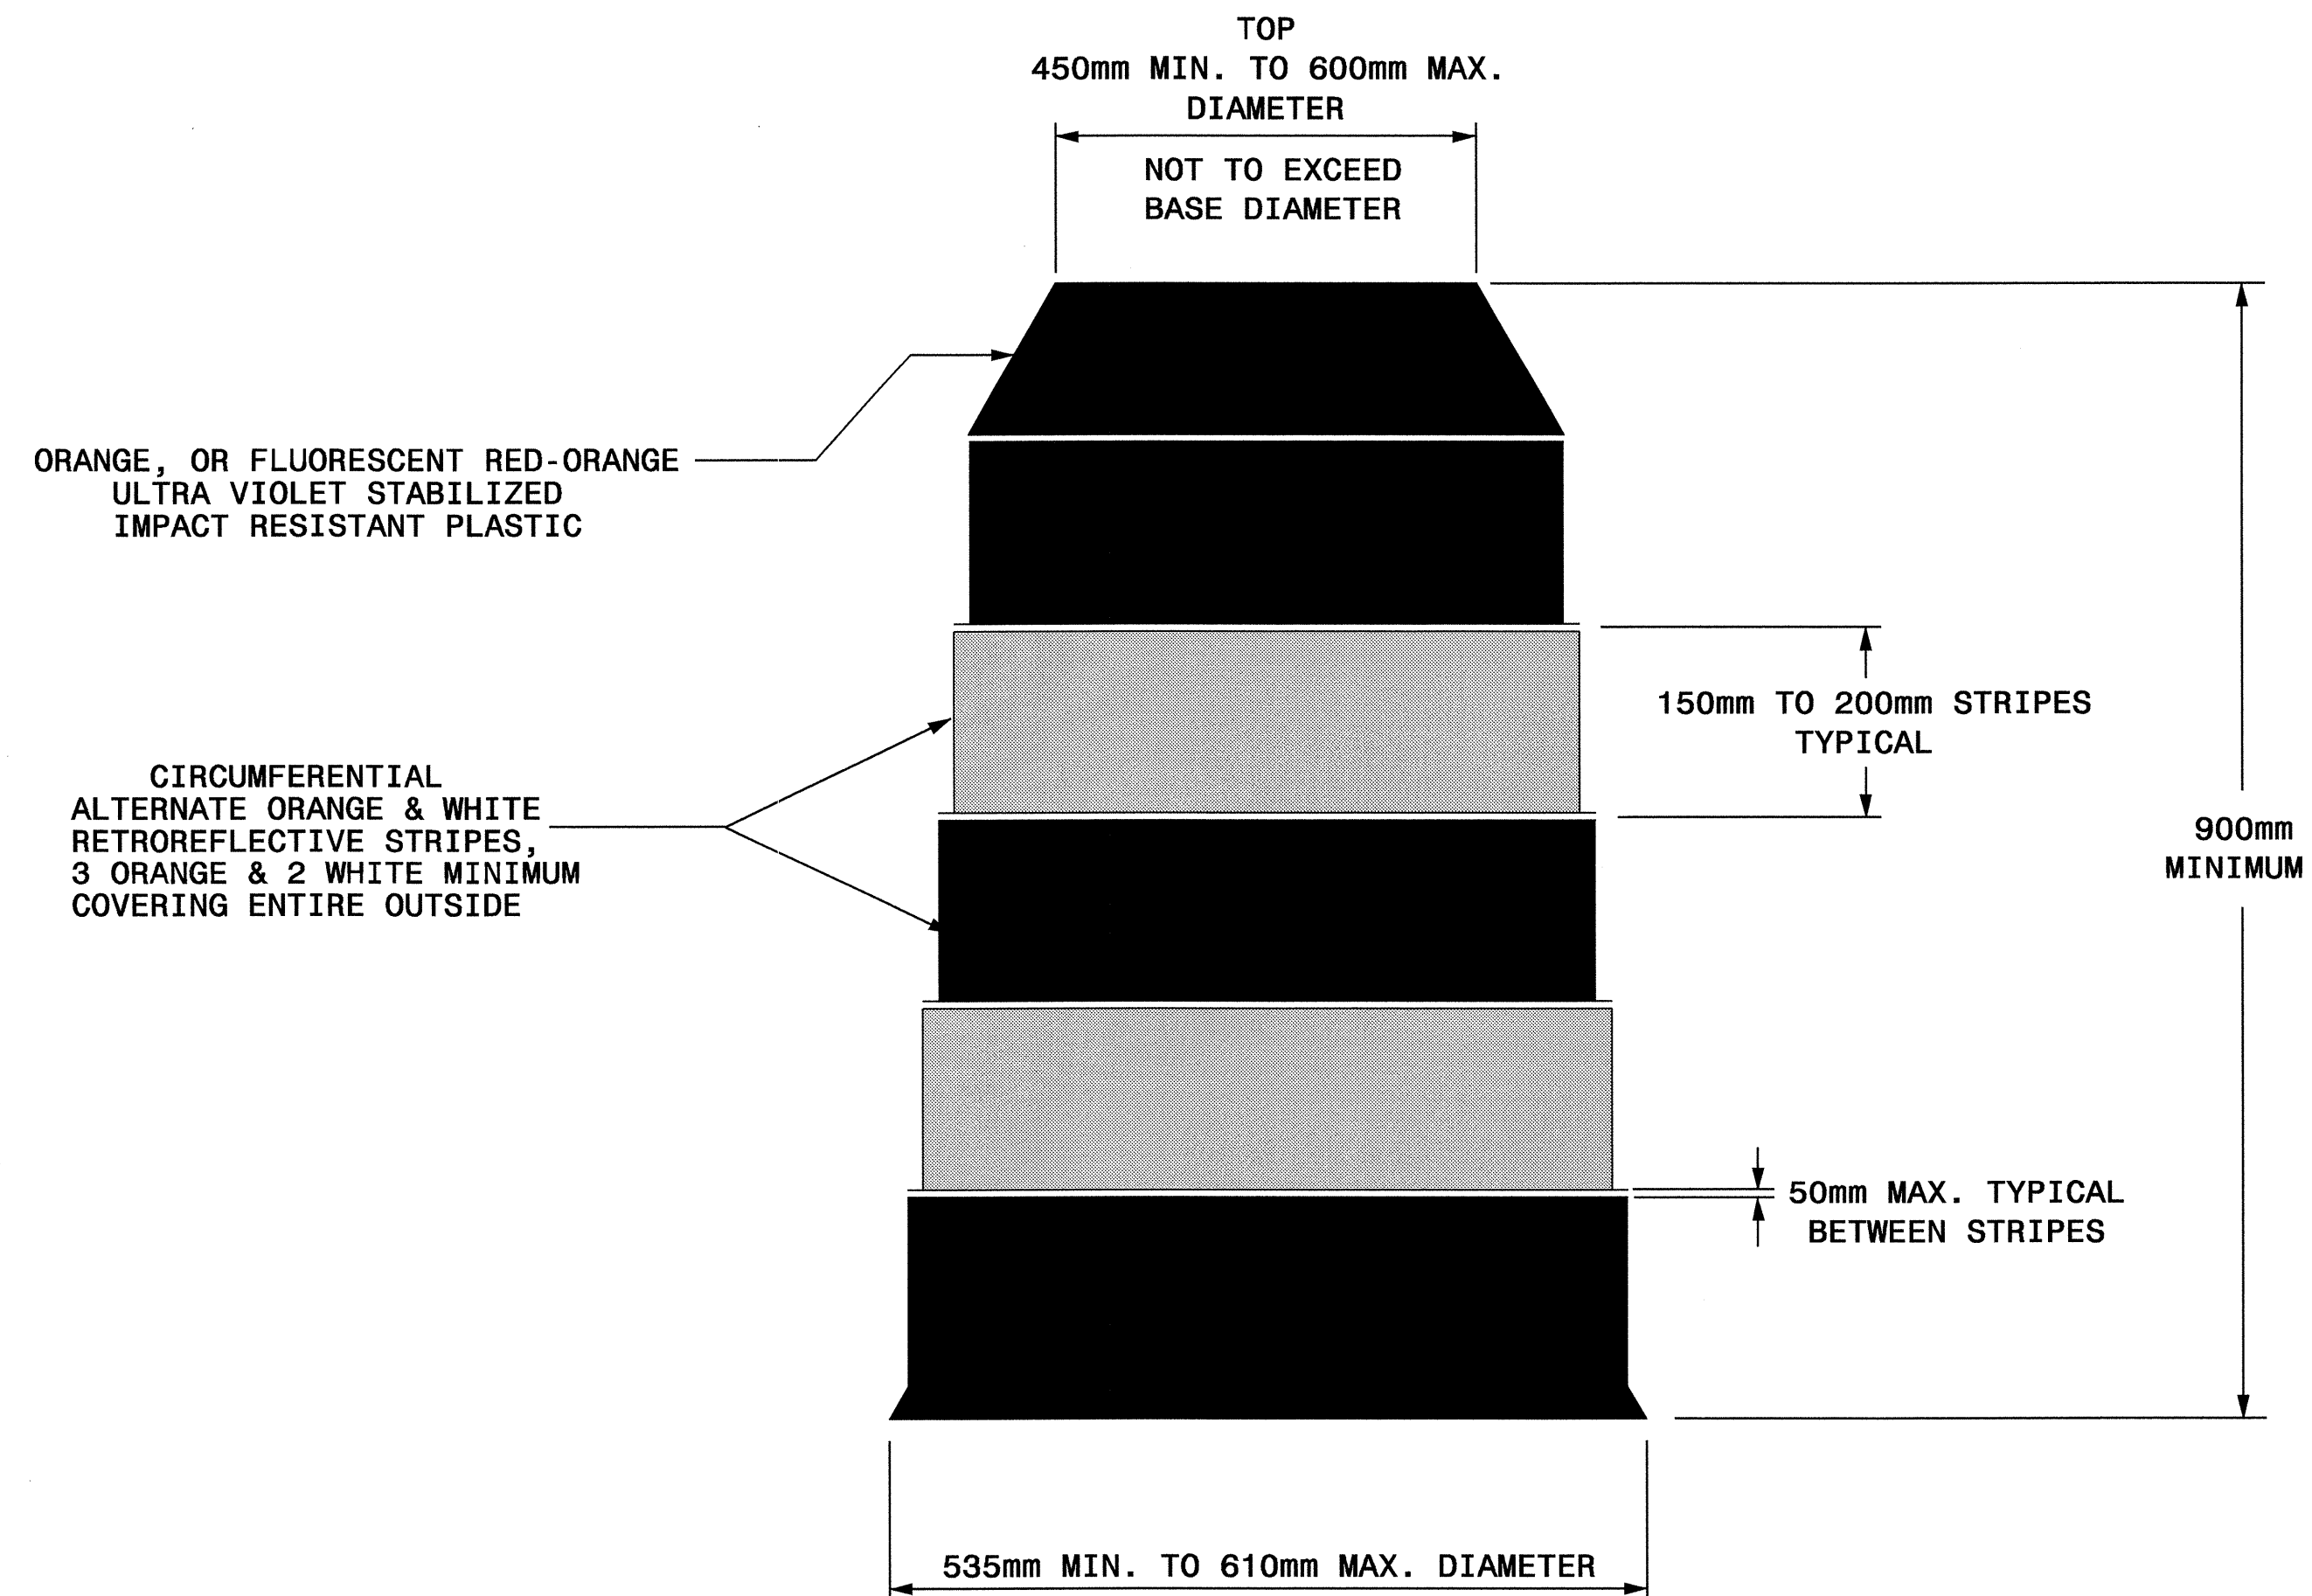


PROJ. REFERENCE NO.	SHEET NO.
R-0513A	TCP-36

STATE OF NORTH CAROLINA
 DEPT. OF TRANSPORTATION
 DIVISION OF HIGHWAYS
 RALEIGH, N.C.

1-02
 METRIC STANDARD DRAWING FOR
DRUMS

SHEET 1 OF 1
1130D01



GENERAL NOTES

- BALLASTING SHALL BE ACHIEVED BY THE SAND BAG, TIRE-SIDEWALL BALLAST, OR PREFORMED WEIGHTED BASE BALLASTING METHODS. DO NOT PLACE BALLAST ON TOP OF THE DRUM, NOR AS TO PRESENT A HAZARD WHEN STRUCK.
- IF NECESSARY PLACE THE NAME OF THE AGENCY, CONTRACTOR, OR SUPPLIER ON NON-RETROREFLECTIVE DRUM SURFACES. SHOW THE LETTERS AND NUMBERS USING A NON-RETROREFLECTIVE COLOR AND NOT OVER 50mm IN HEIGHT.

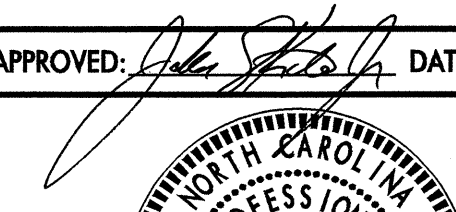
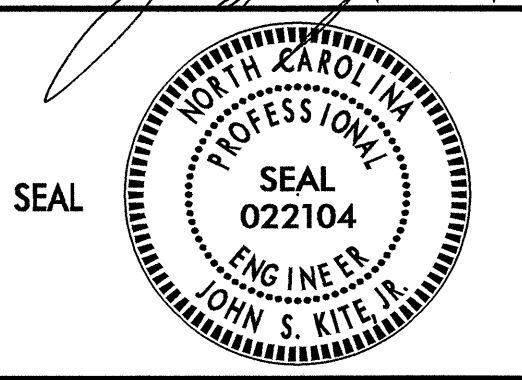
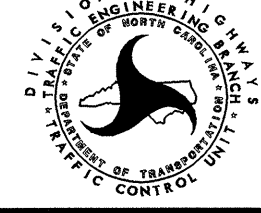
Note:
This drawing is dimensioned in millimeters unless otherwise depicted within the drawing.

STATE OF NORTH CAROLINA
 DEPT. OF TRANSPORTATION
 DIVISION OF HIGHWAYS
 RALEIGH, N.C.

1-02
 METRIC STANDARD DRAWING FOR
DRUMS

SHEET 1 OF 1
1130D01

19-AUG-2004 16:07
 T:\TCP\PhaseIII\R0513A_TC_Top36_Phill.DGN
 chaves AT TET192272

APPROVED:  DATE: 10/02	REPLACEMENT DETAIL FOR RSD 1130.01		
	SCALE: NONE		
	DATE: 10/02		REVISIONS
	DWG. BY: MMM		
	DESIGN BY: MMM		
REVIEWED BY: JDK			