


AREA I, US 74




PROJ. REFERENCE NO.	SHEET NO.
R-0513A	TCP-20

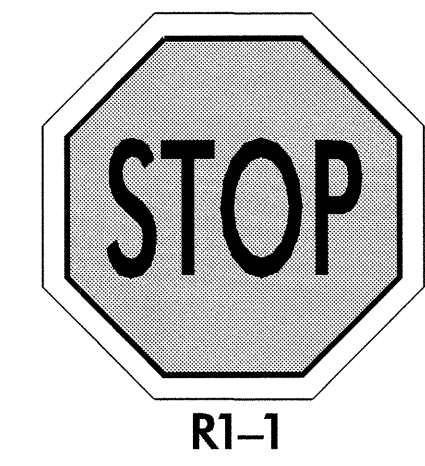

R1-1

(A)

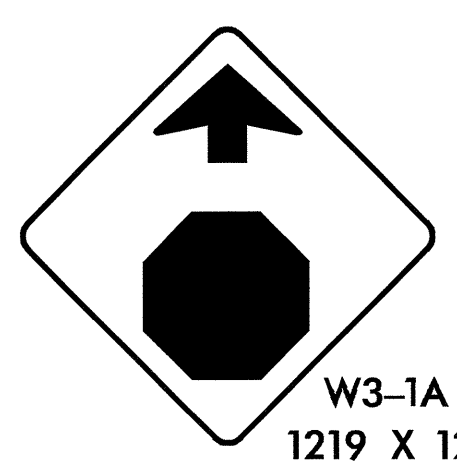


W3-1A  
1219 X 1219

(B)




W20-3  
1219 X 1219

(C)

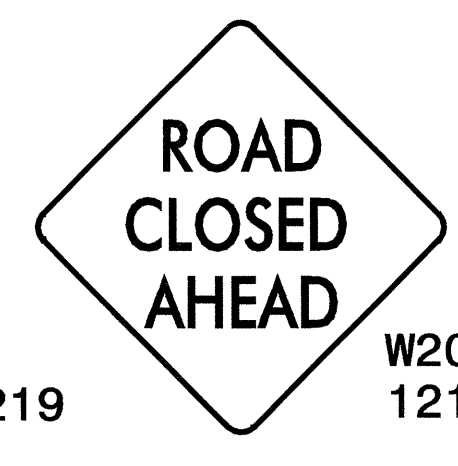

W20-3  
1219 X 1219

(D)

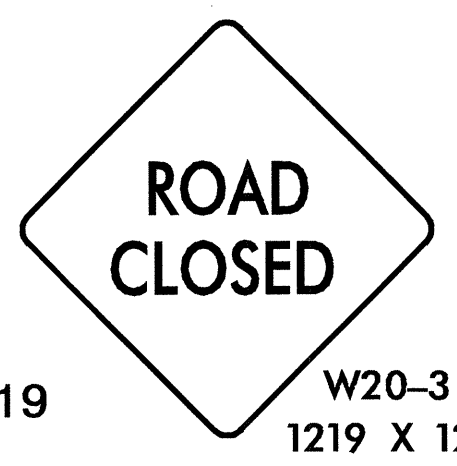

W20-3  
1219 X 1219

(E)



SP-4L  
1067 X 305






W20-3  
1219 X 1219

(F)



SP-4R  
1067 X 305

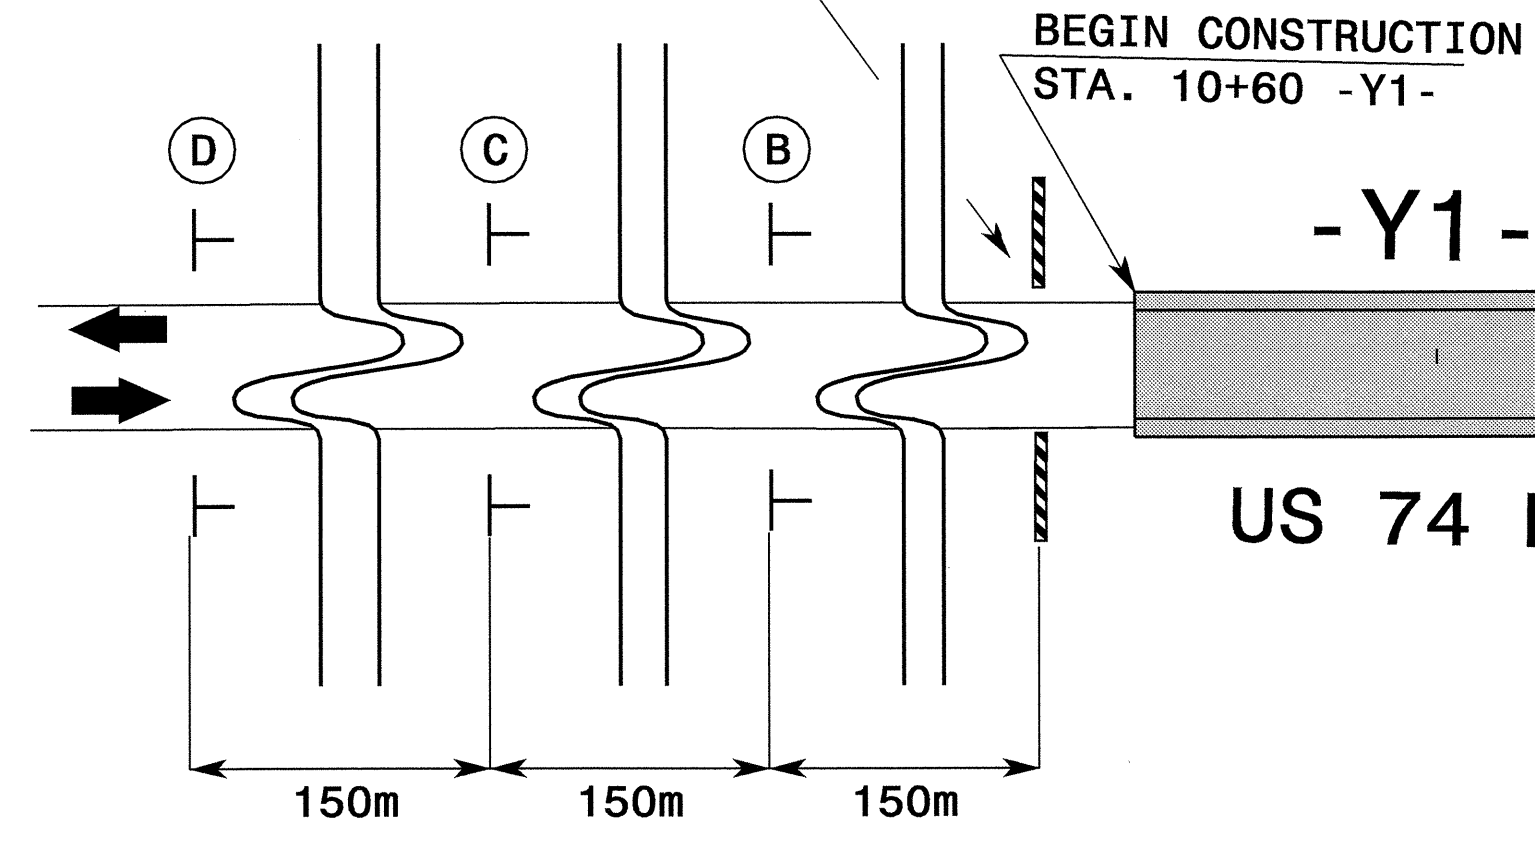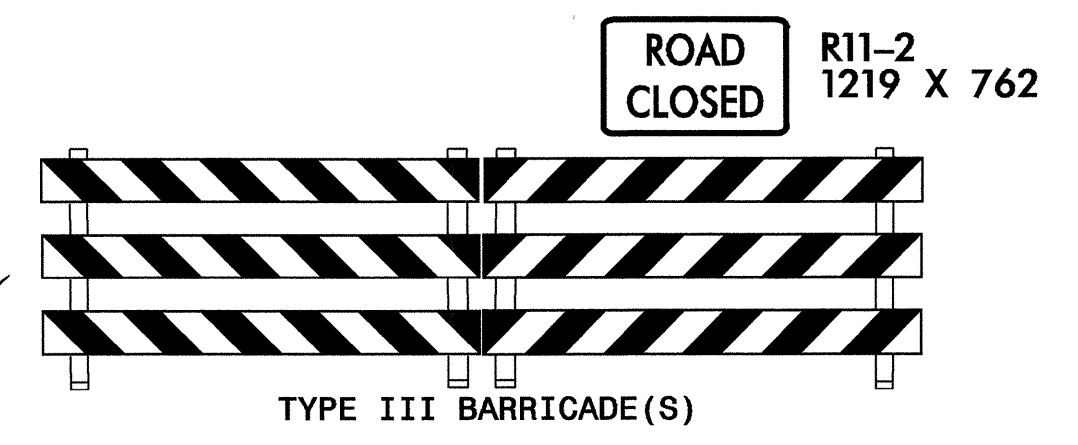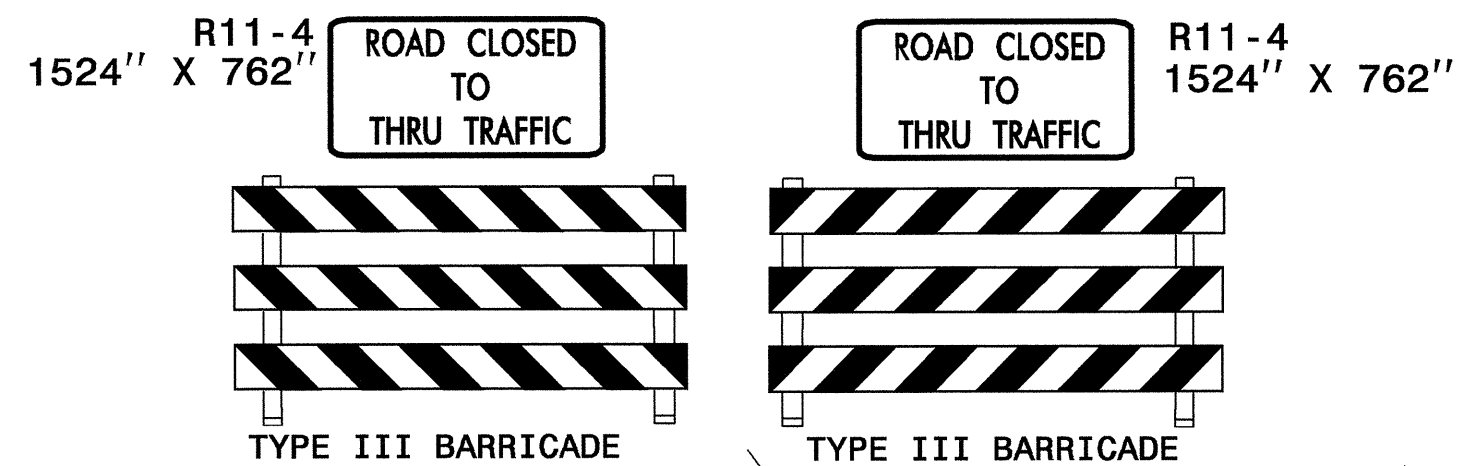

MATCHLINE STA. 12+00 -Y1-

12 US 74 BUS. -Y1-

13


BEGIN CONSTRUCTION STA. 10+00 -Y4-

MATCHLINE STA. 12+00 -Y1-

STA. 11+60 -Y1-

END CONSTRUCTION STA. 10+57 +/- -Y4-

SR 1153

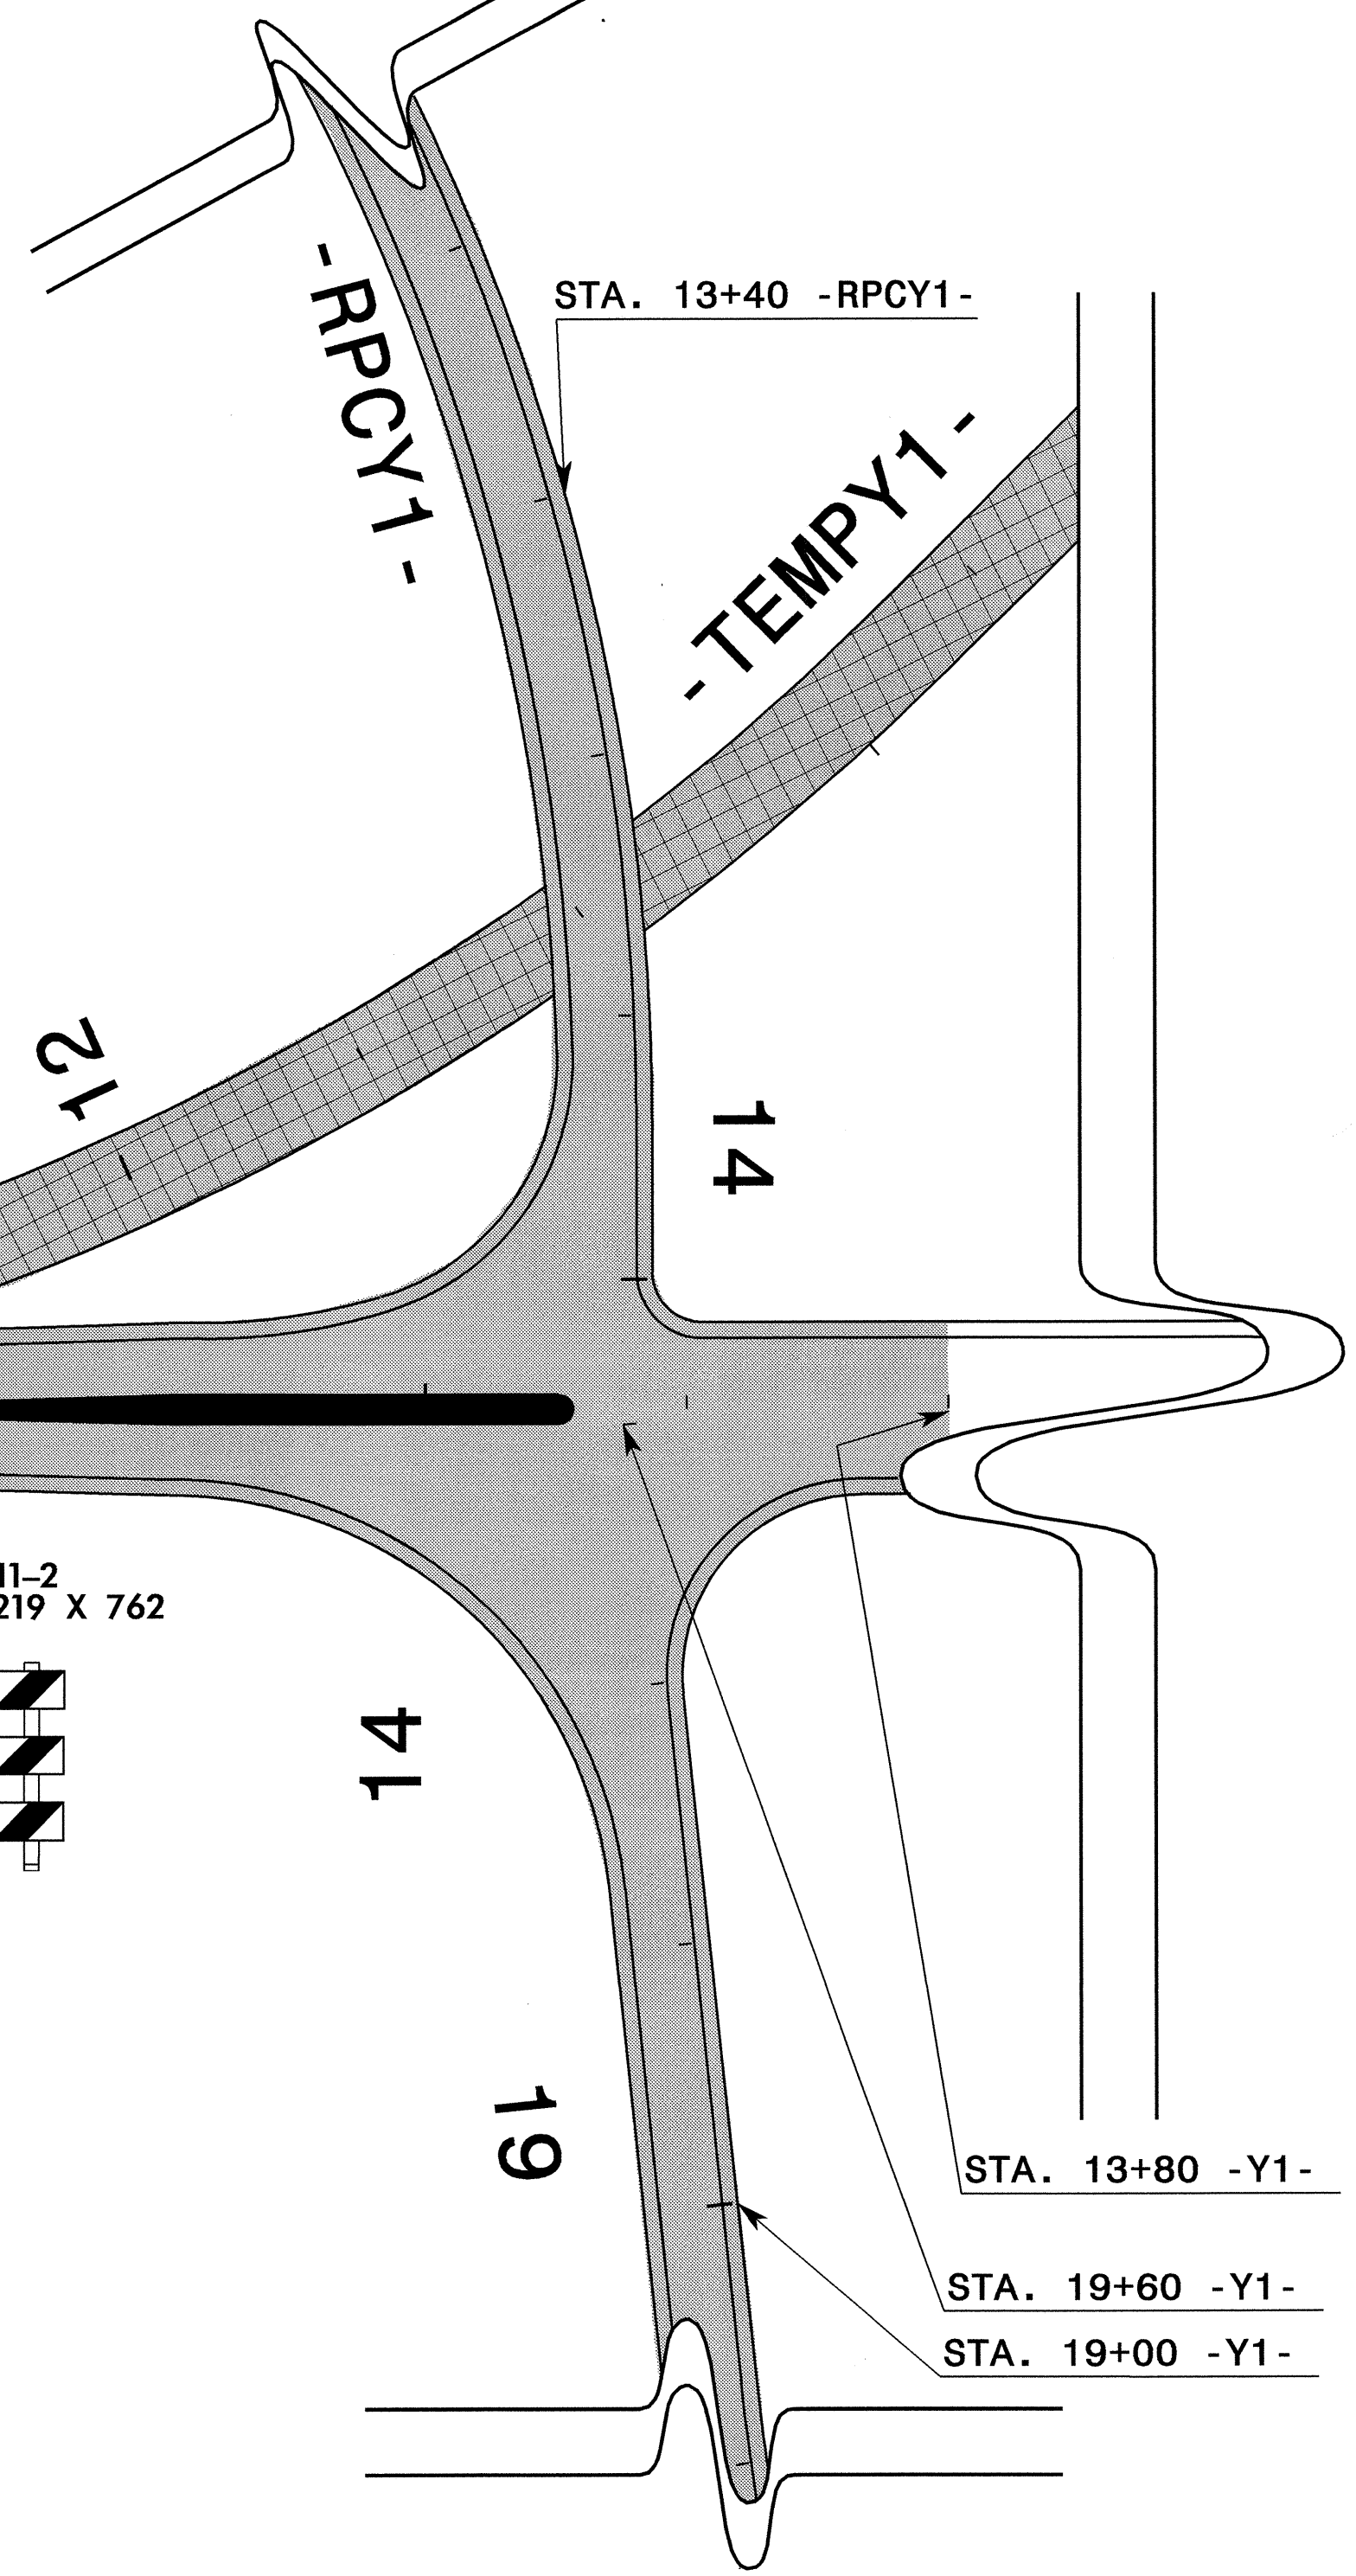


19-AUG-2004 15:59  
I:\TCP\PhaseII\RO513A-TC-Top20\_Pll.dgn  
ghayes AT TET09272

APPROVED: *[Signature]* DATE: *10/04*

SEAL

PHASE II, AREA I DETAIL

SCALE:	NONE
DATE:	10/03
DWG. BY:	DAH
DESIGN BY:	DAH
REVIEWED BY:	JDK

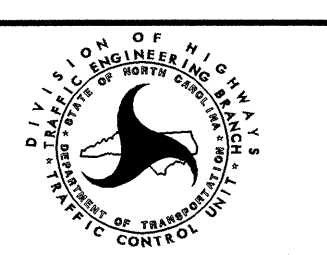

REVISIONS	