
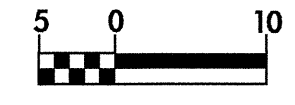
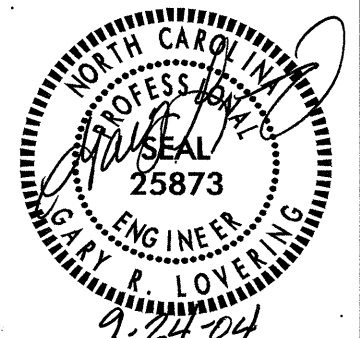
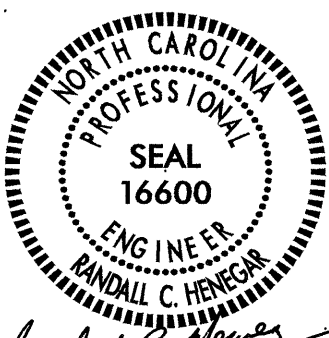
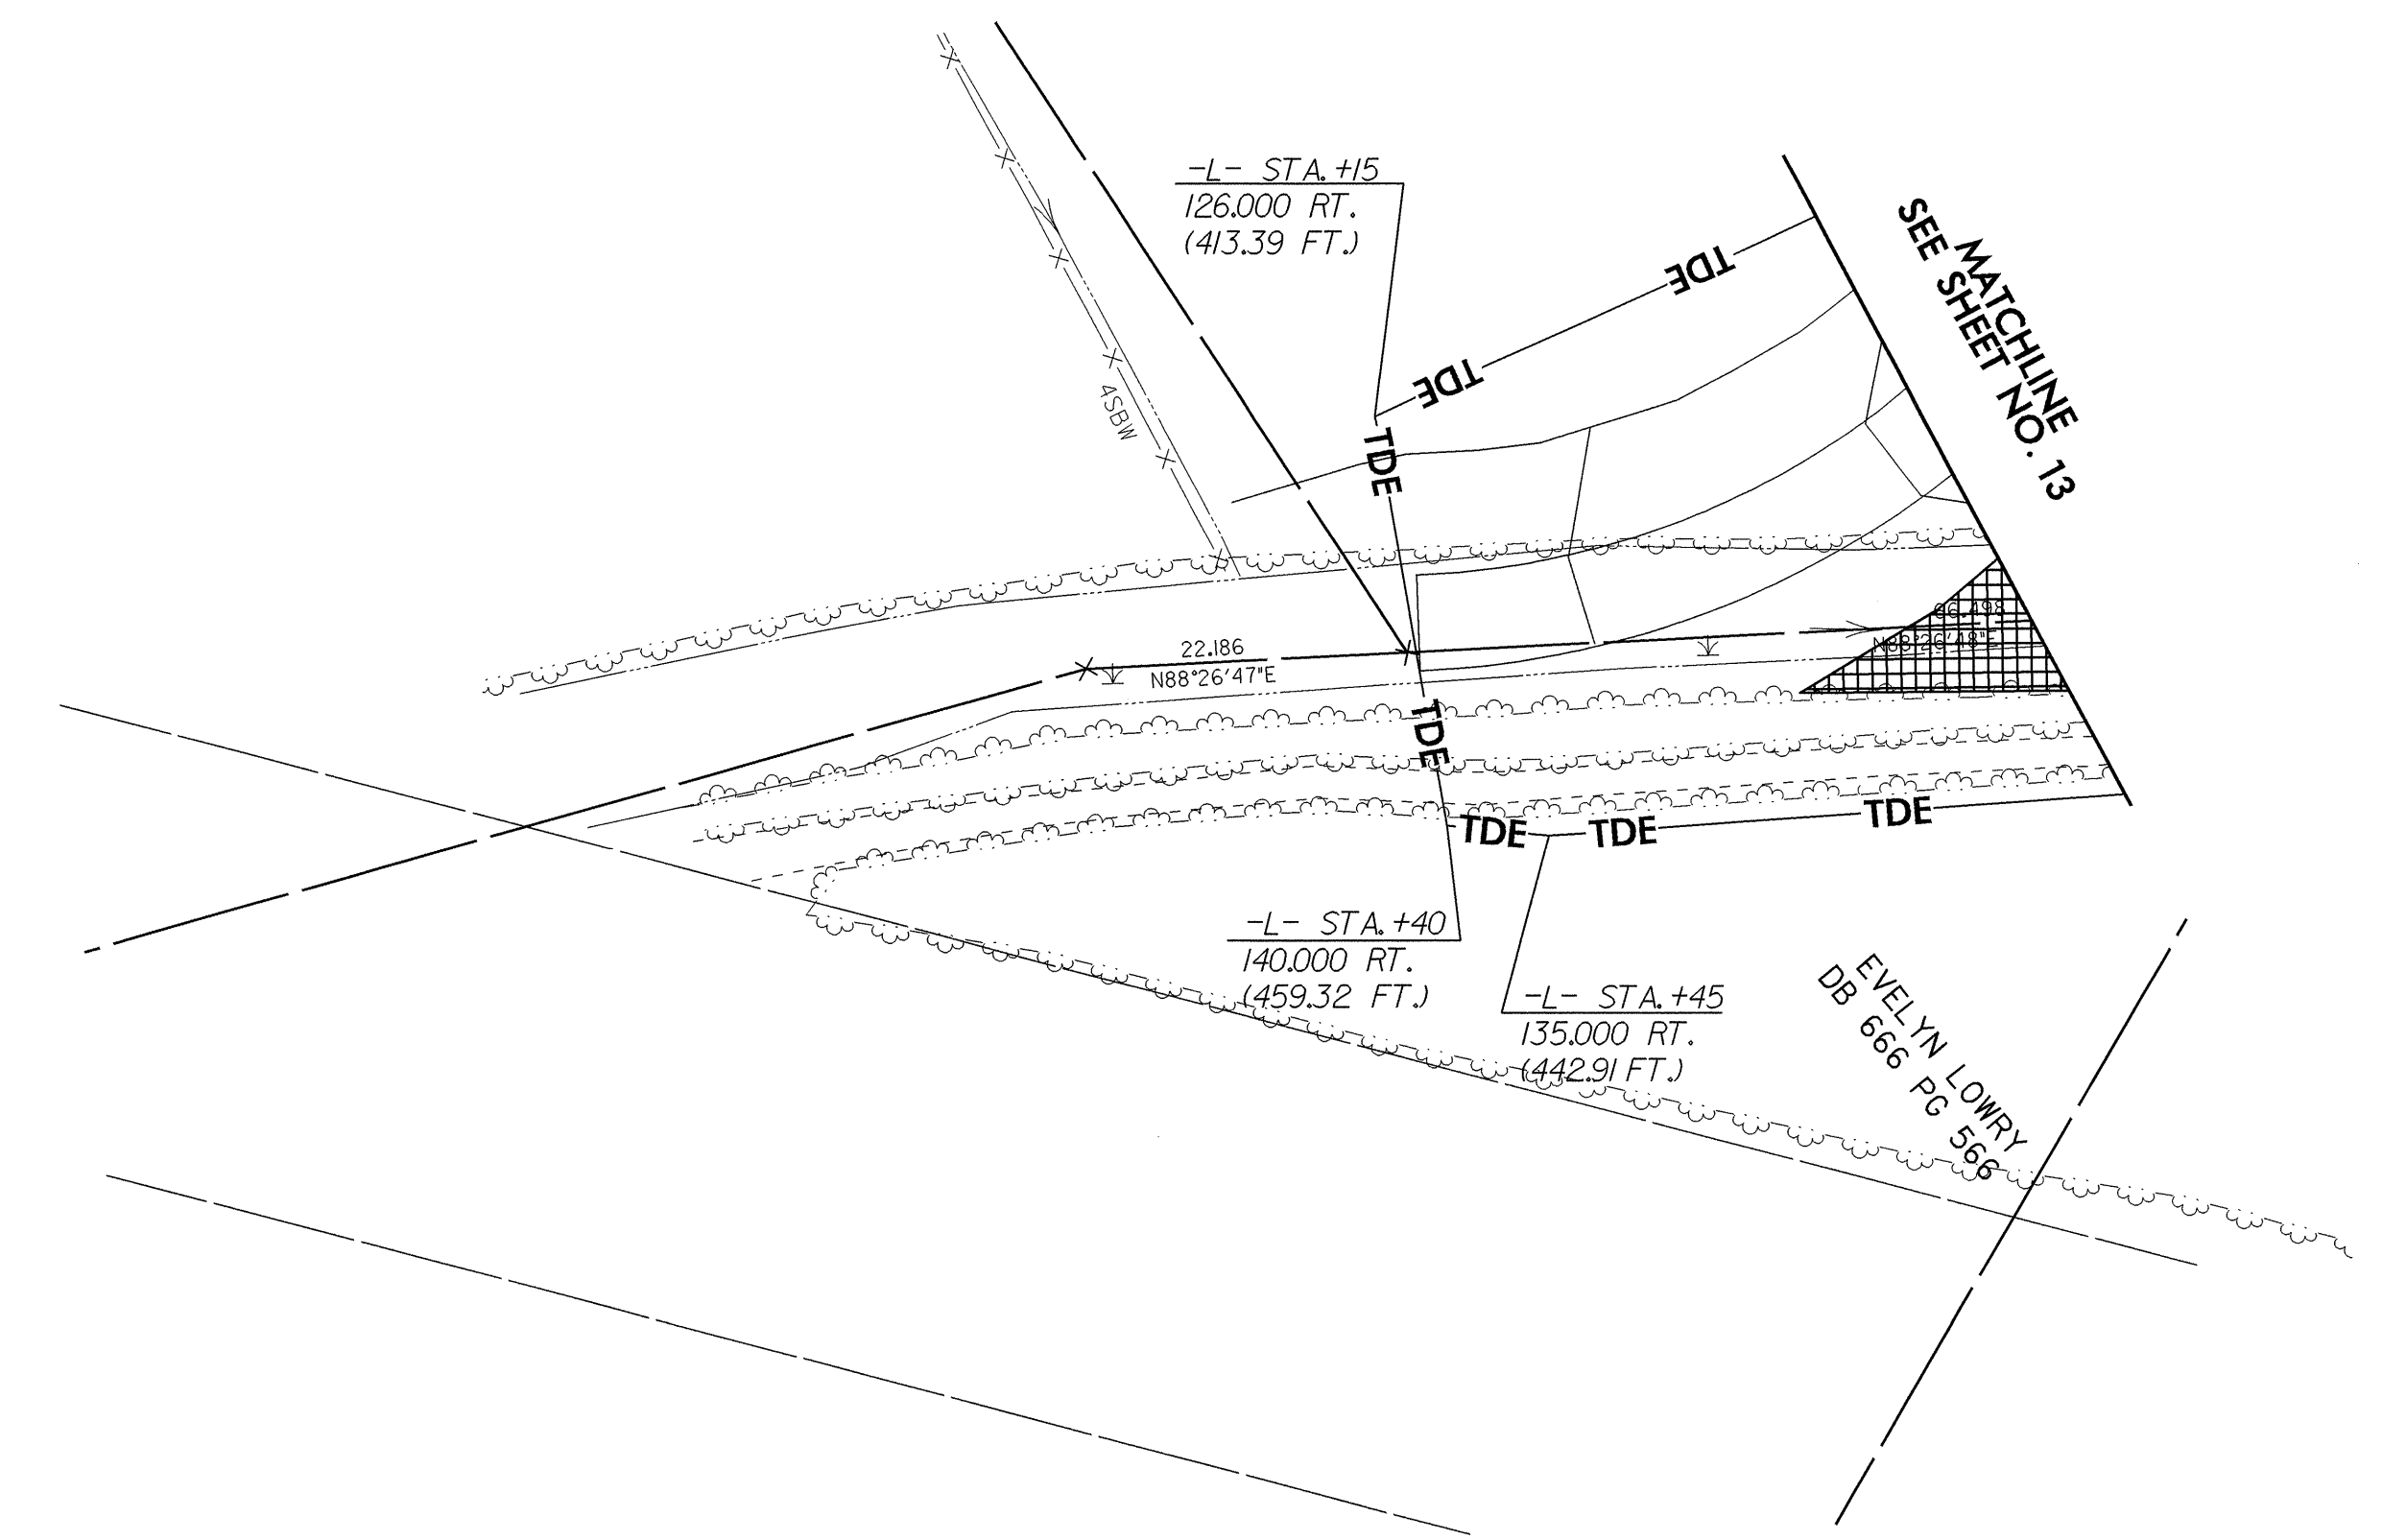


8/17/99

	PROJECT REFERENCE NO.	SHEET NO.
	R-0513BA	13A
	R/W SHEET NO.	
	ROADWAY DESIGN ENGINEER	HYDRAULICS ENGINEER
CONST.REV.	 	
R/W REV.		

NAD 83

CONTINUATION SHEET OF CHANNEL RELOCATION FOR RCBC AT -L- STATION 120+86.724



FILL IN EX.CHANNEL 

FOR CULVERT PLANS AND CHANNEL RELOCATION SEE SHEET C - C.

20-SEP-2004 13:43
 mduvsn / A:\10886389.dwg