


CROSS SECTION THROUGH END BENT 1 STRUCTURES NO. 3&4, 6.469002T (R-0513BA)

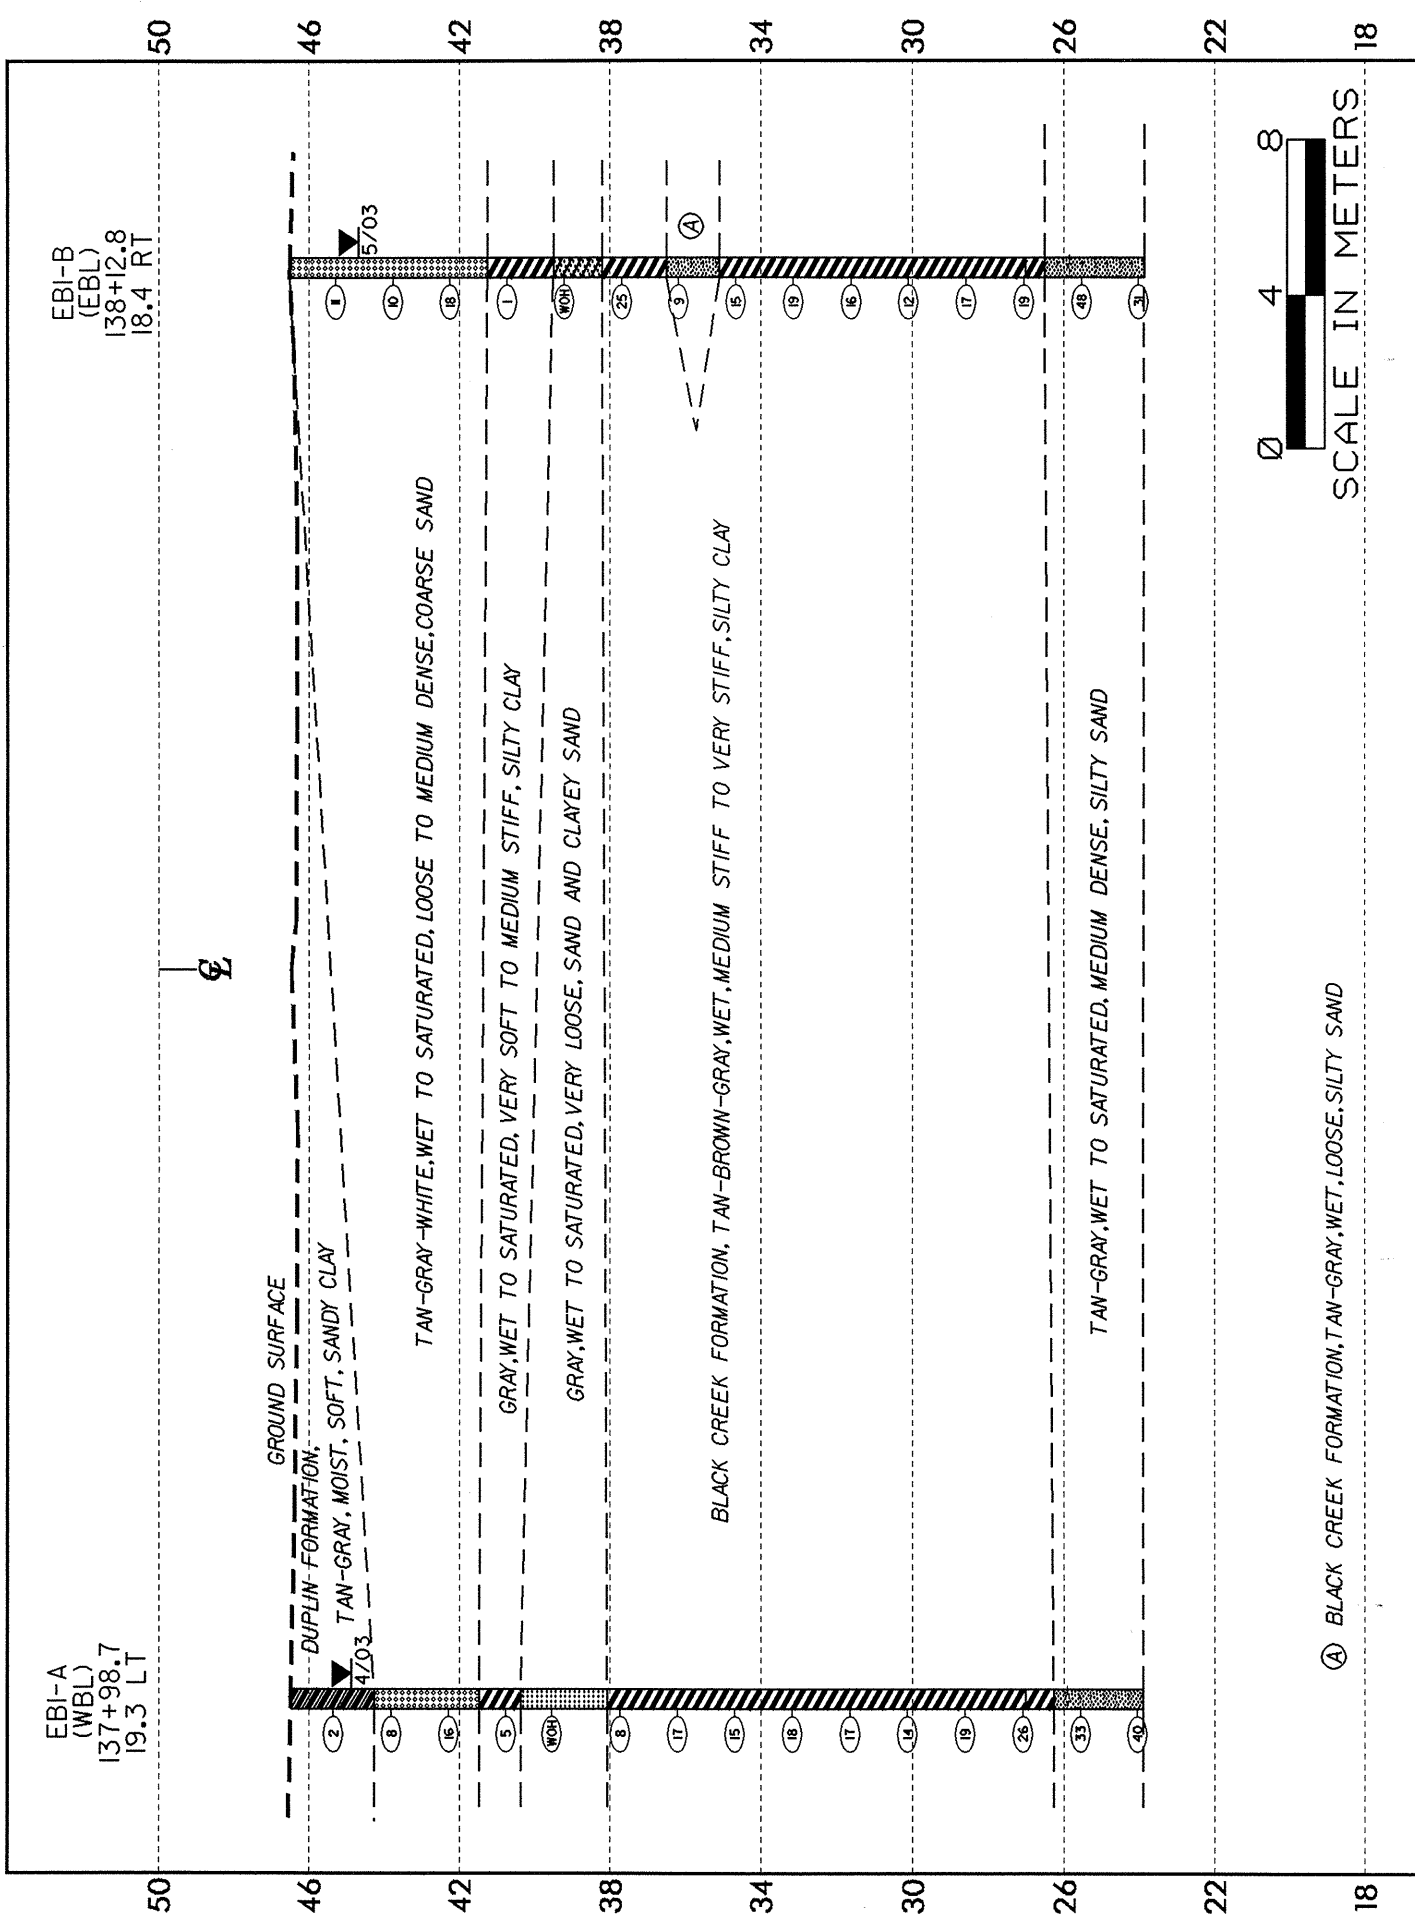

CROSS SECTION THROUGH END BENT 2 STRUCTURES NO. 3&4, 6.469002T (R-0513BA)

