



INLET END ELEVATION - NORMAL TO SKEW

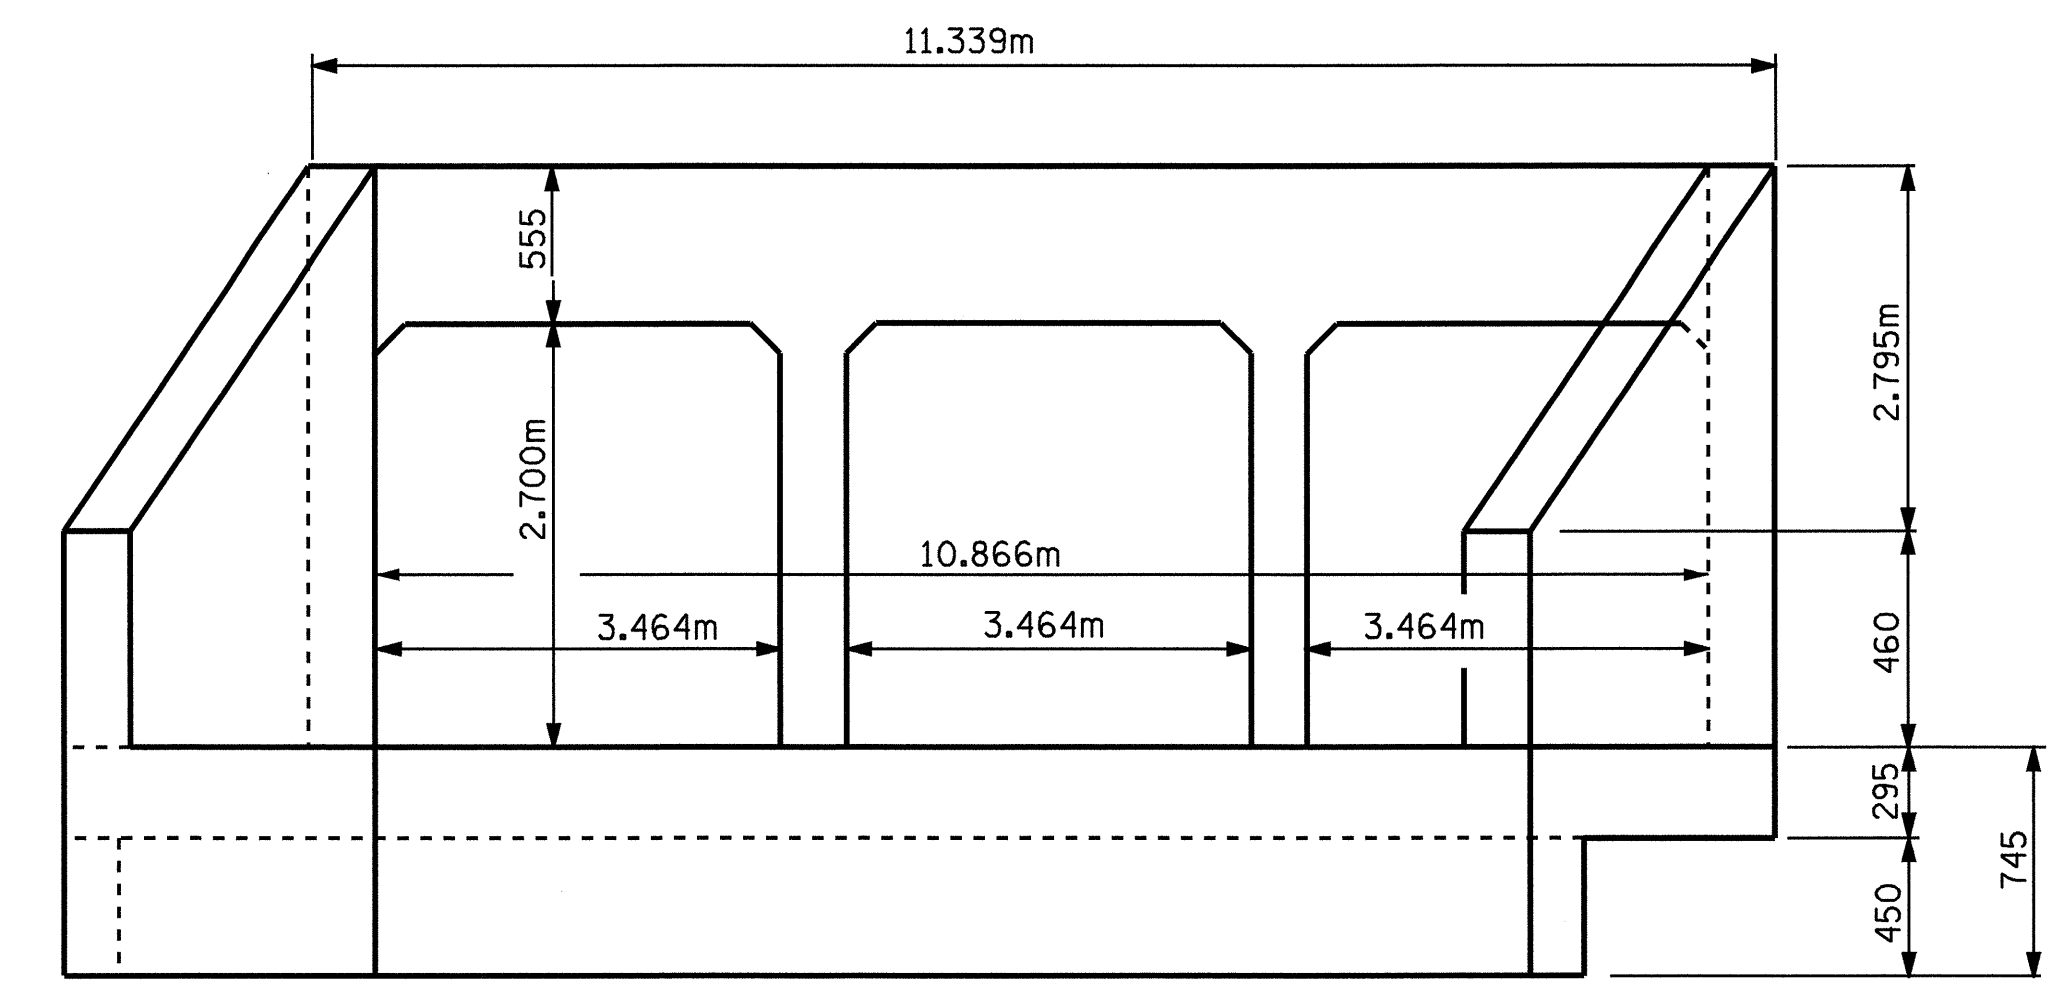

OUTLET END ELEVATION NORMAL TO SKEW

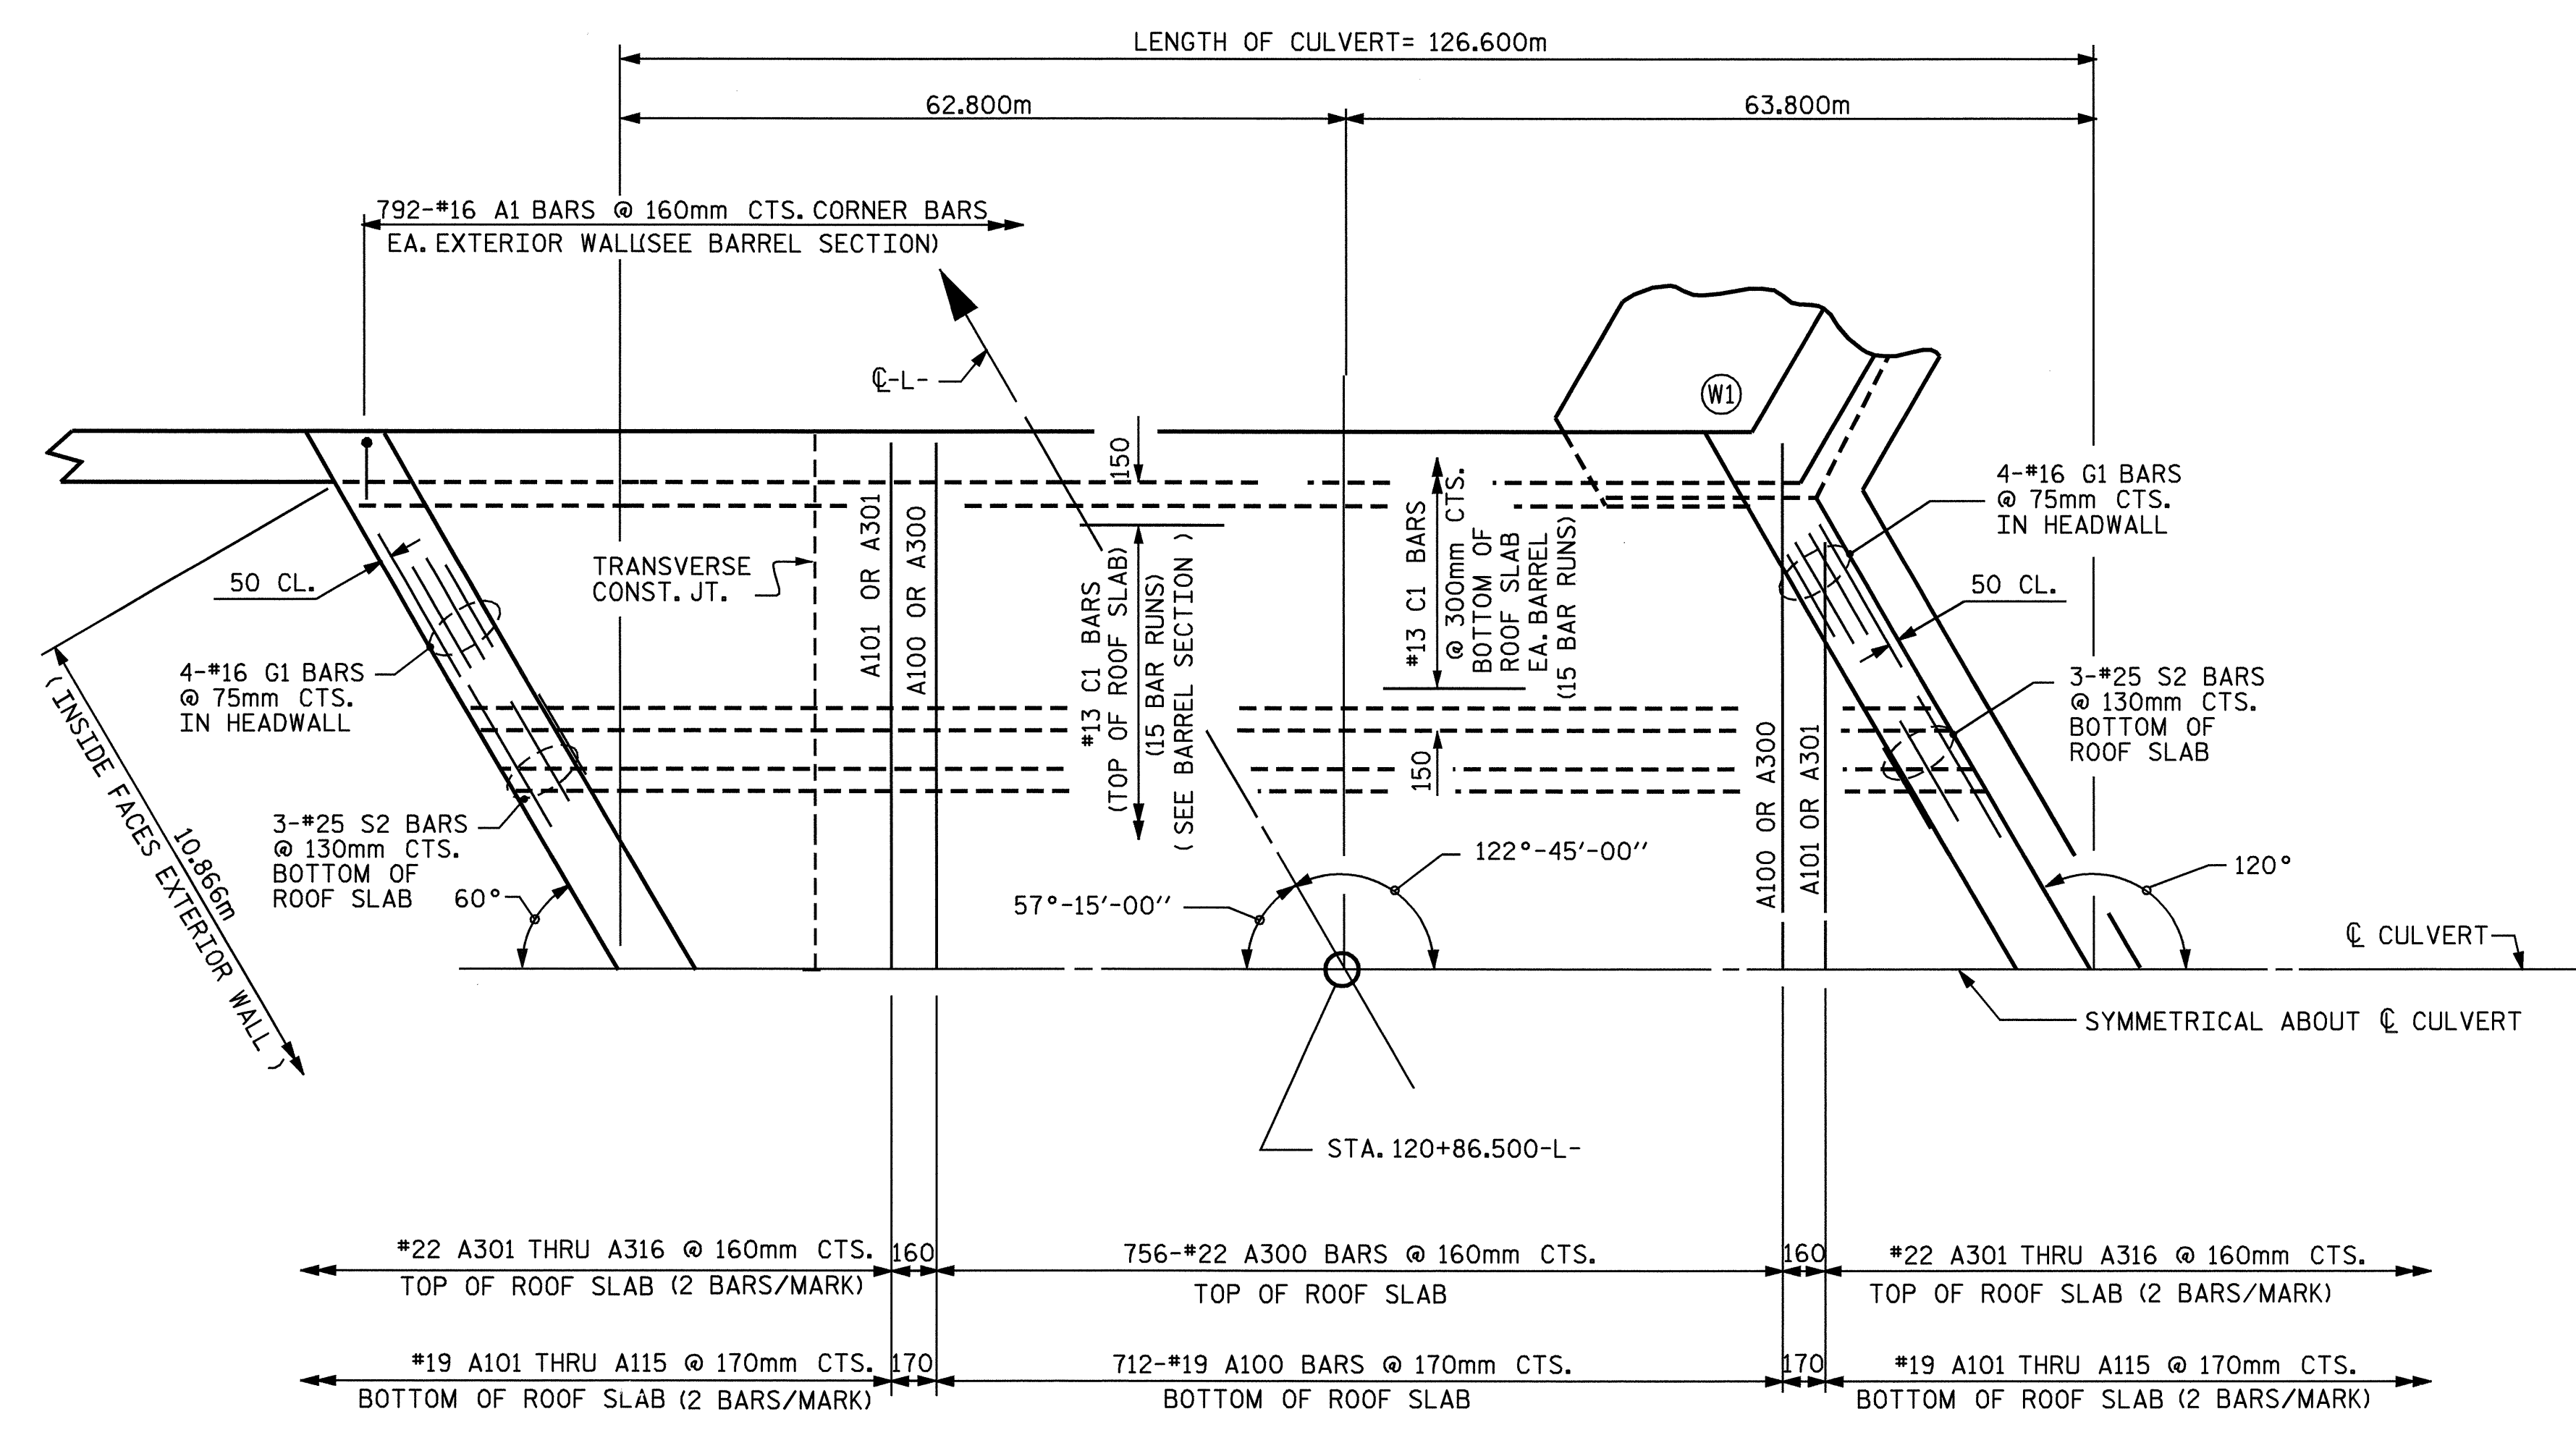


PART PLAN - ROOF SLAB

PROJECT NO. R-513BA
ROBESON COUNTY
 STATION: 120+86.500 -L-

SHEET 3 OF 5

STATE OF NORTH CAROLINA
 DEPARTMENT OF TRANSPORTATION
 RALEIGH

TRIPLE 3.000m X 2.700m
 CONCRETE BOX CULVERT

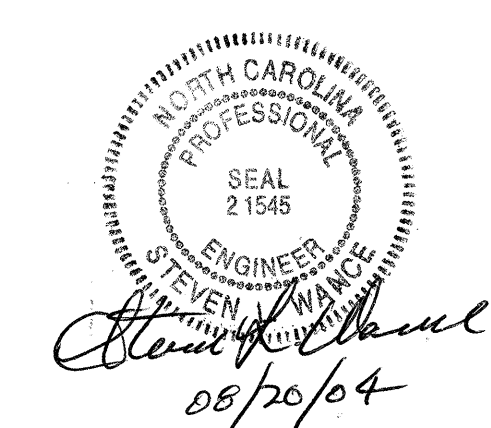

ASSEMBLED BY : N. Q. TRAN DATE : 2-13-03
 CHECKED BY : SWANcEPE DATE : 08-06-04
 DRAWN BY : EEM 6/97
 CHECKED BY : ARB 7/97

REVISIONS						SHEET NO.
NO.	BY:	DATE:	NO.	BY:	DATE:	C-22
1			3			TOTAL SHEETS
2			4			24