



INLET END ELEVATION NORMAL TO SKEW

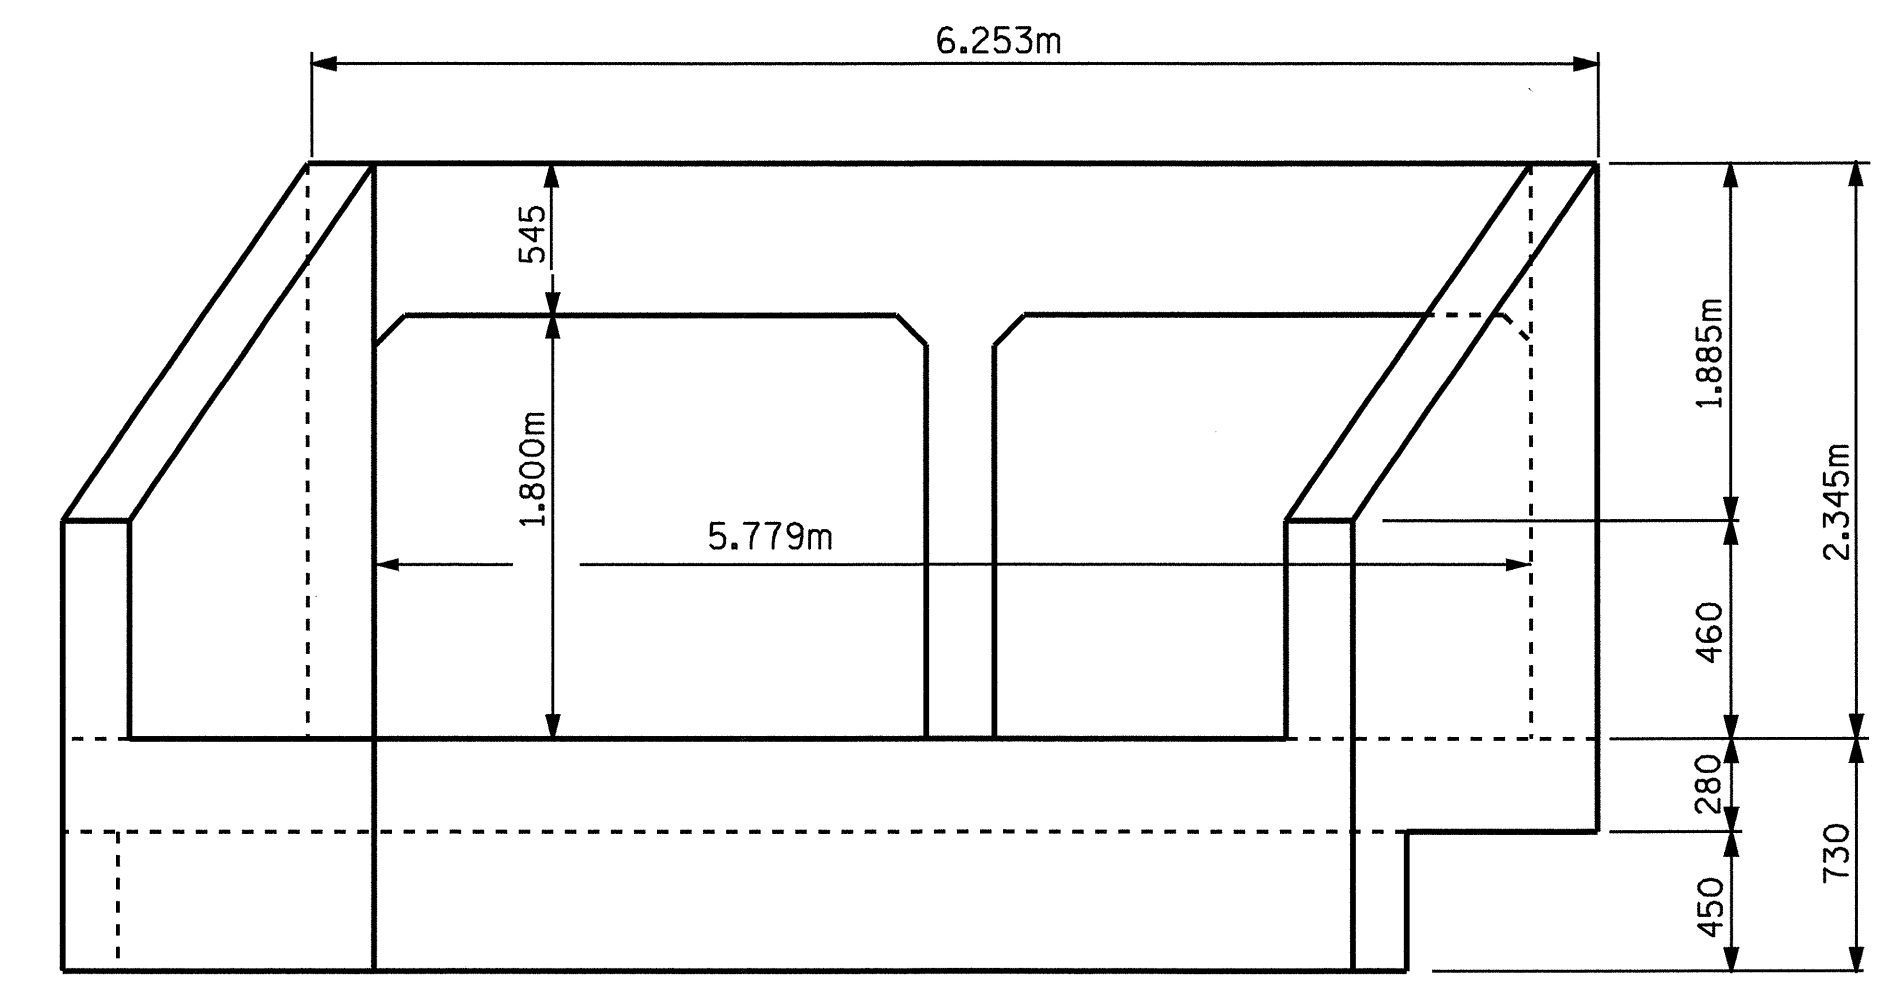

OUTLET END ELEVATION NORMAL TO SKEW

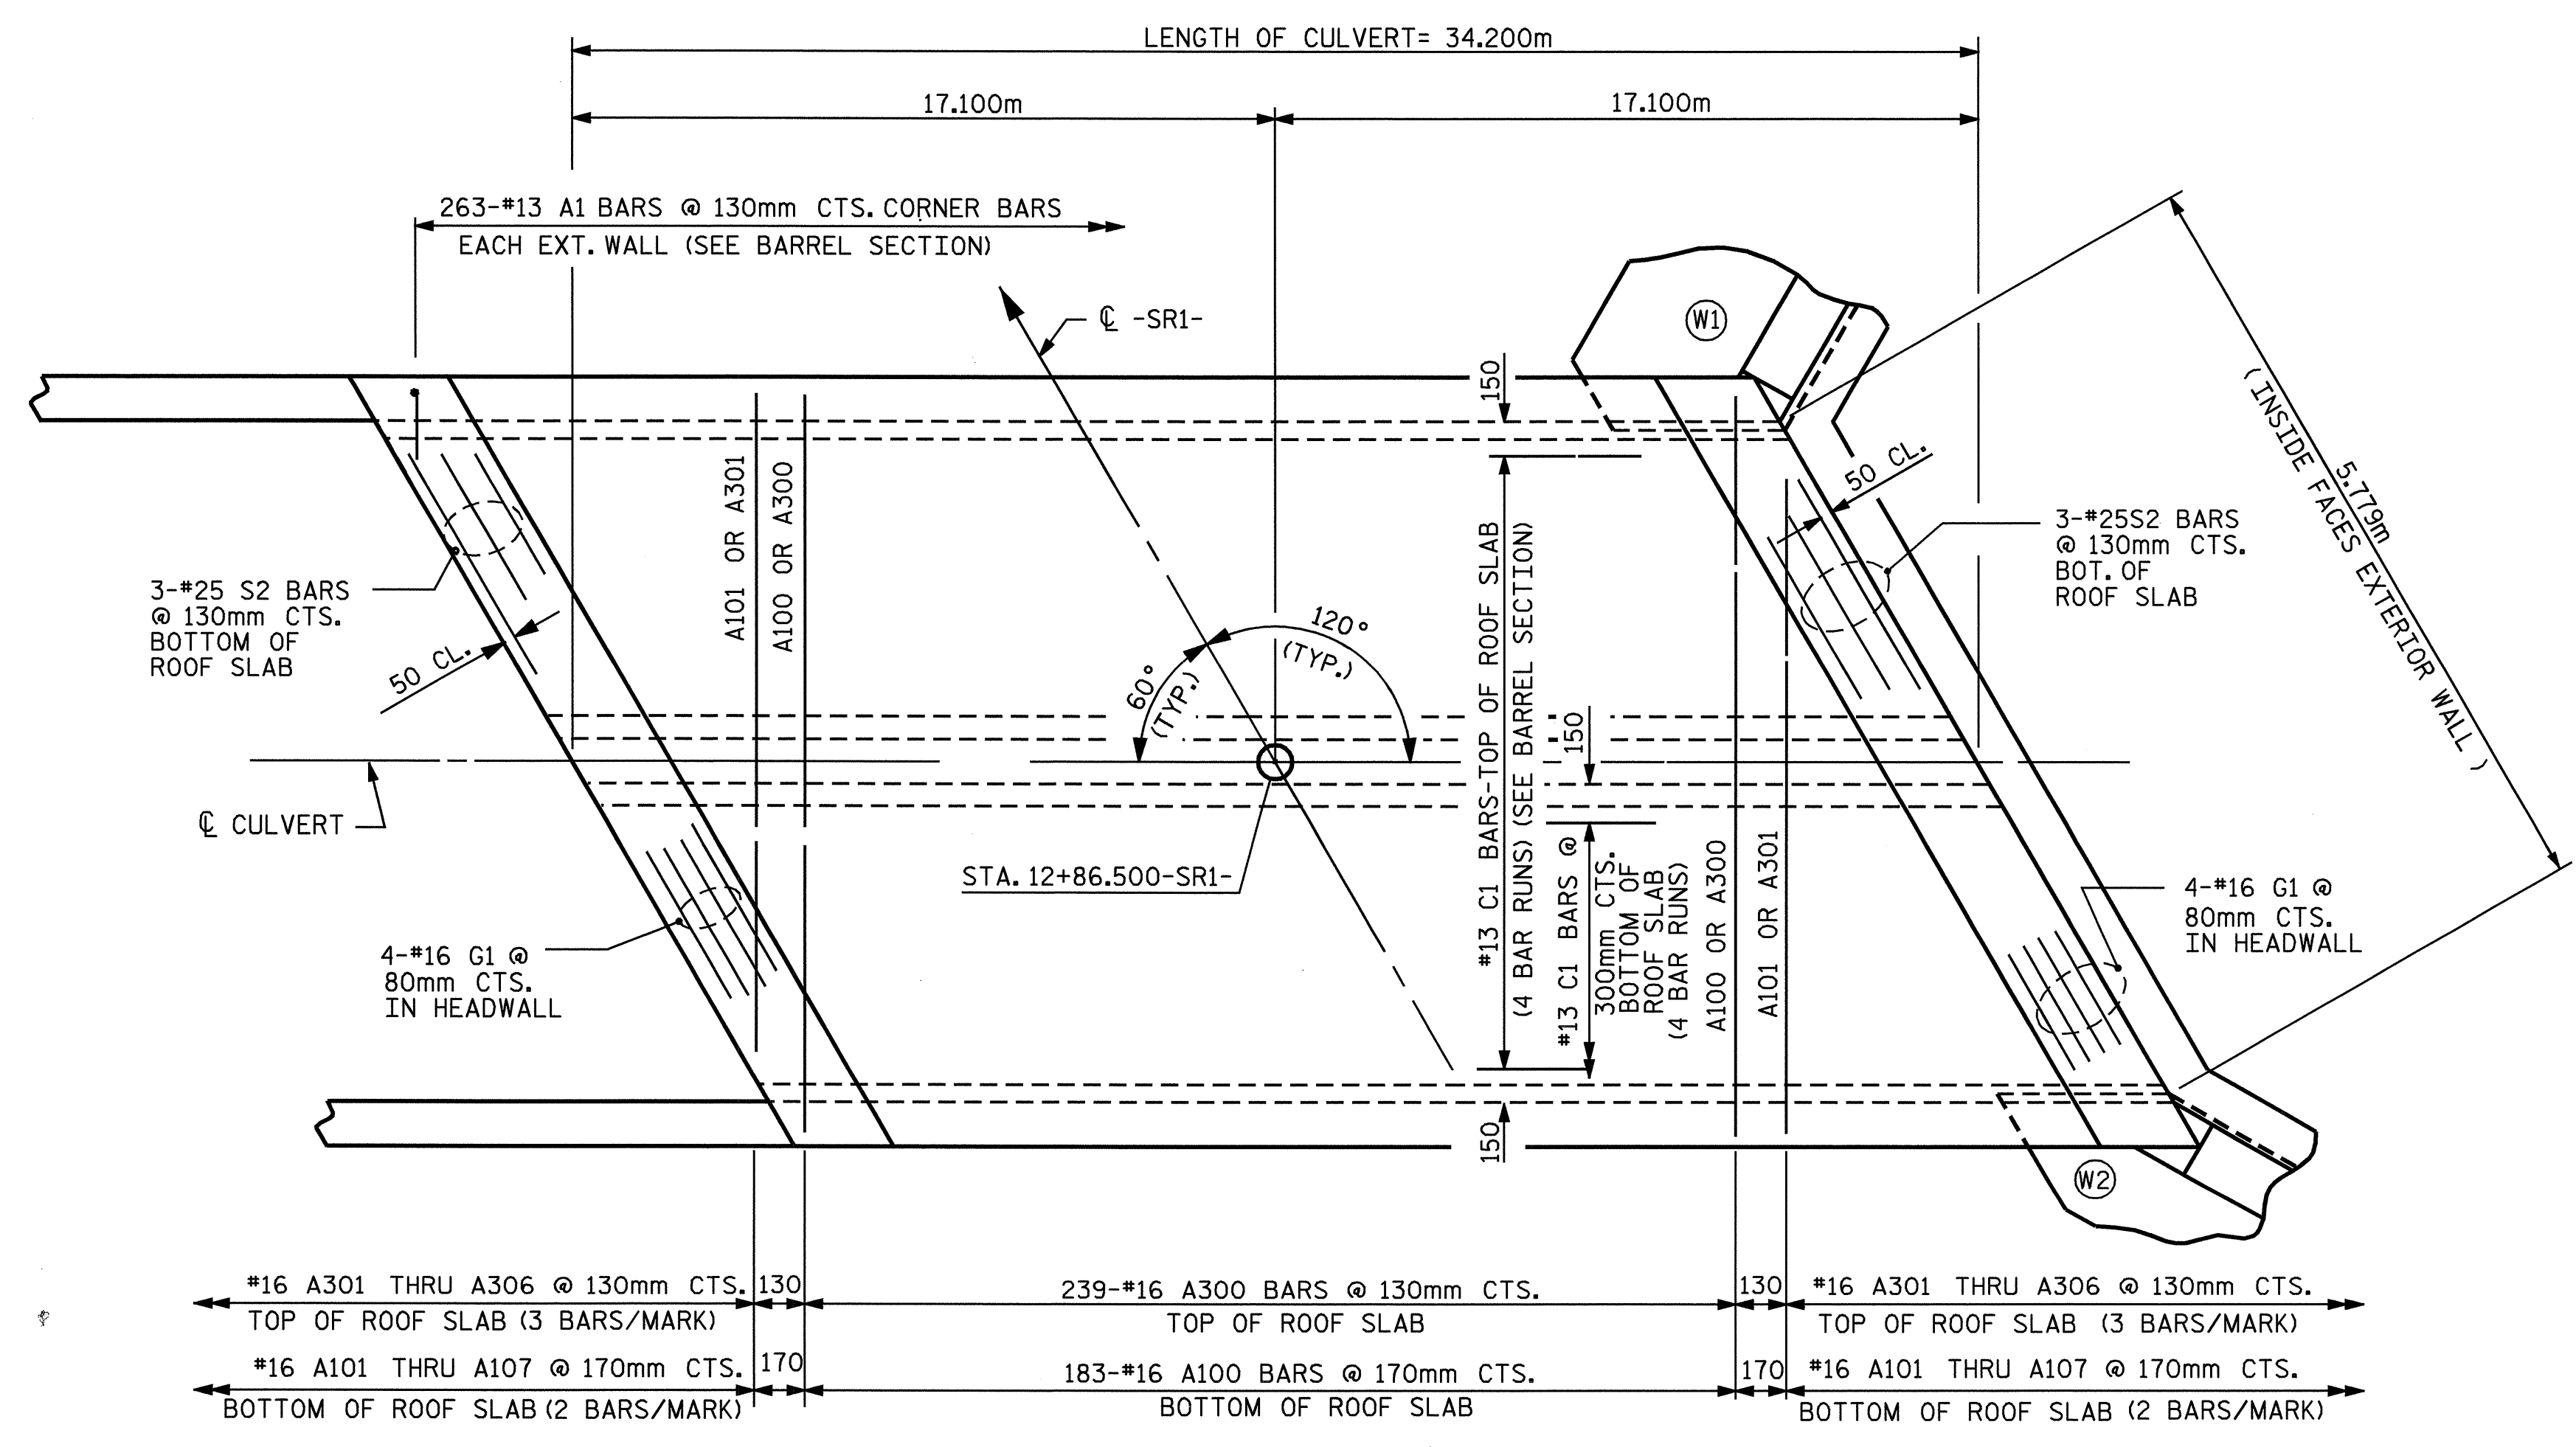


PART PLAN - ROOF SLAB

PROJECT NO. R-513BA
ROBESON COUNTY
 STATION: 12+86.500 -SR1-

SHEET 3 OF 5

STATE OF NORTH CAROLINA
 DEPARTMENT OF TRANSPORTATION
 RALEIGH

**DOUBLE 2.400m X 1.800m
 CONCRETE BOX CULVERT
 SKEW 120°**

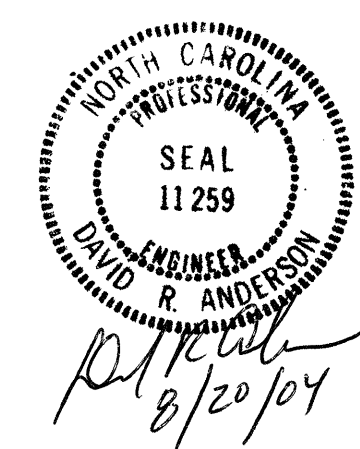

| | |
|---------------------------|-----------------|
| ASSEMBLED BY : N. Q. TRAN | DATE : 2-13-03 |
| CHECKED BY : SWANcPE | DATE : 08-04-04 |
| DRAWN BY : EEM 6/97 | |
| CHECKED BY : ARB 7/97 | |

| REVISIONS | | | | | | SHEET NO. |
|-----------|-----|-------|-----|-----|-------|--------------|
| NO. | BY: | DATE: | NO. | BY: | DATE: | TOTAL SHEETS |
| 1 | | | 3 | | | C-17 |
| 2 | | | 4 | | | 24 |