



INLET END ELEVATION NORMAL TO SKEW

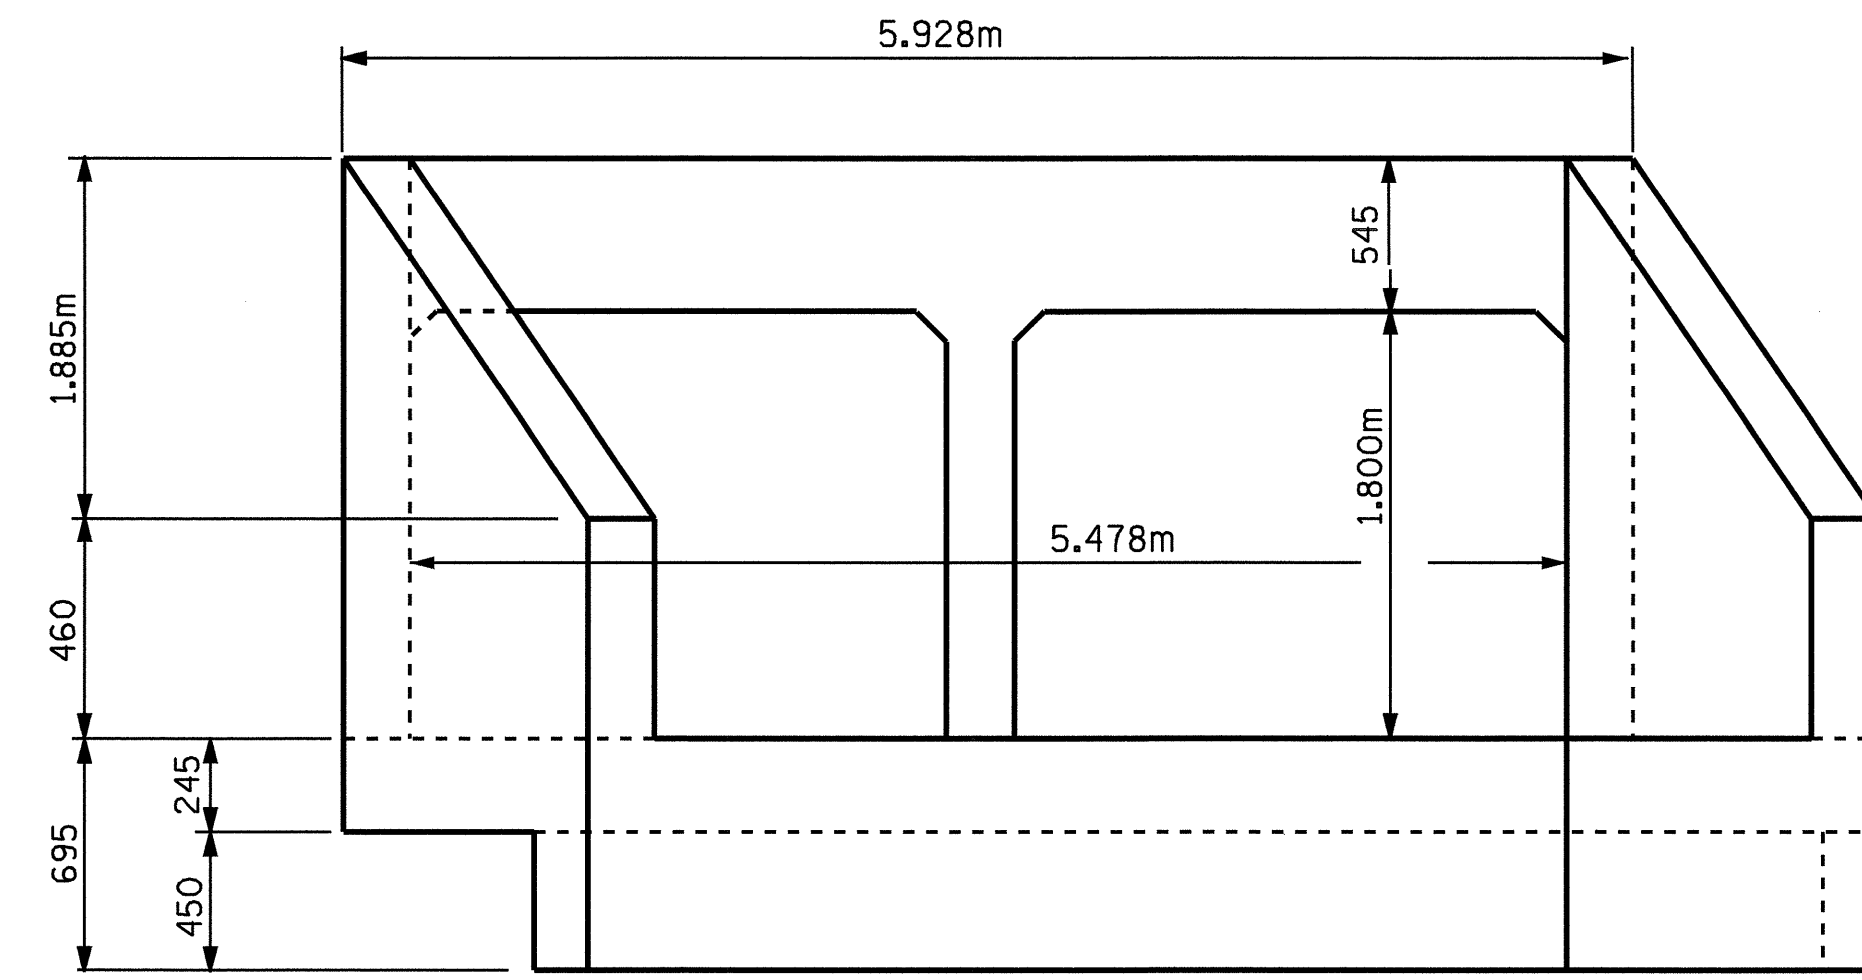

OUTLET END ELEVATION NORMAL TO SKEW

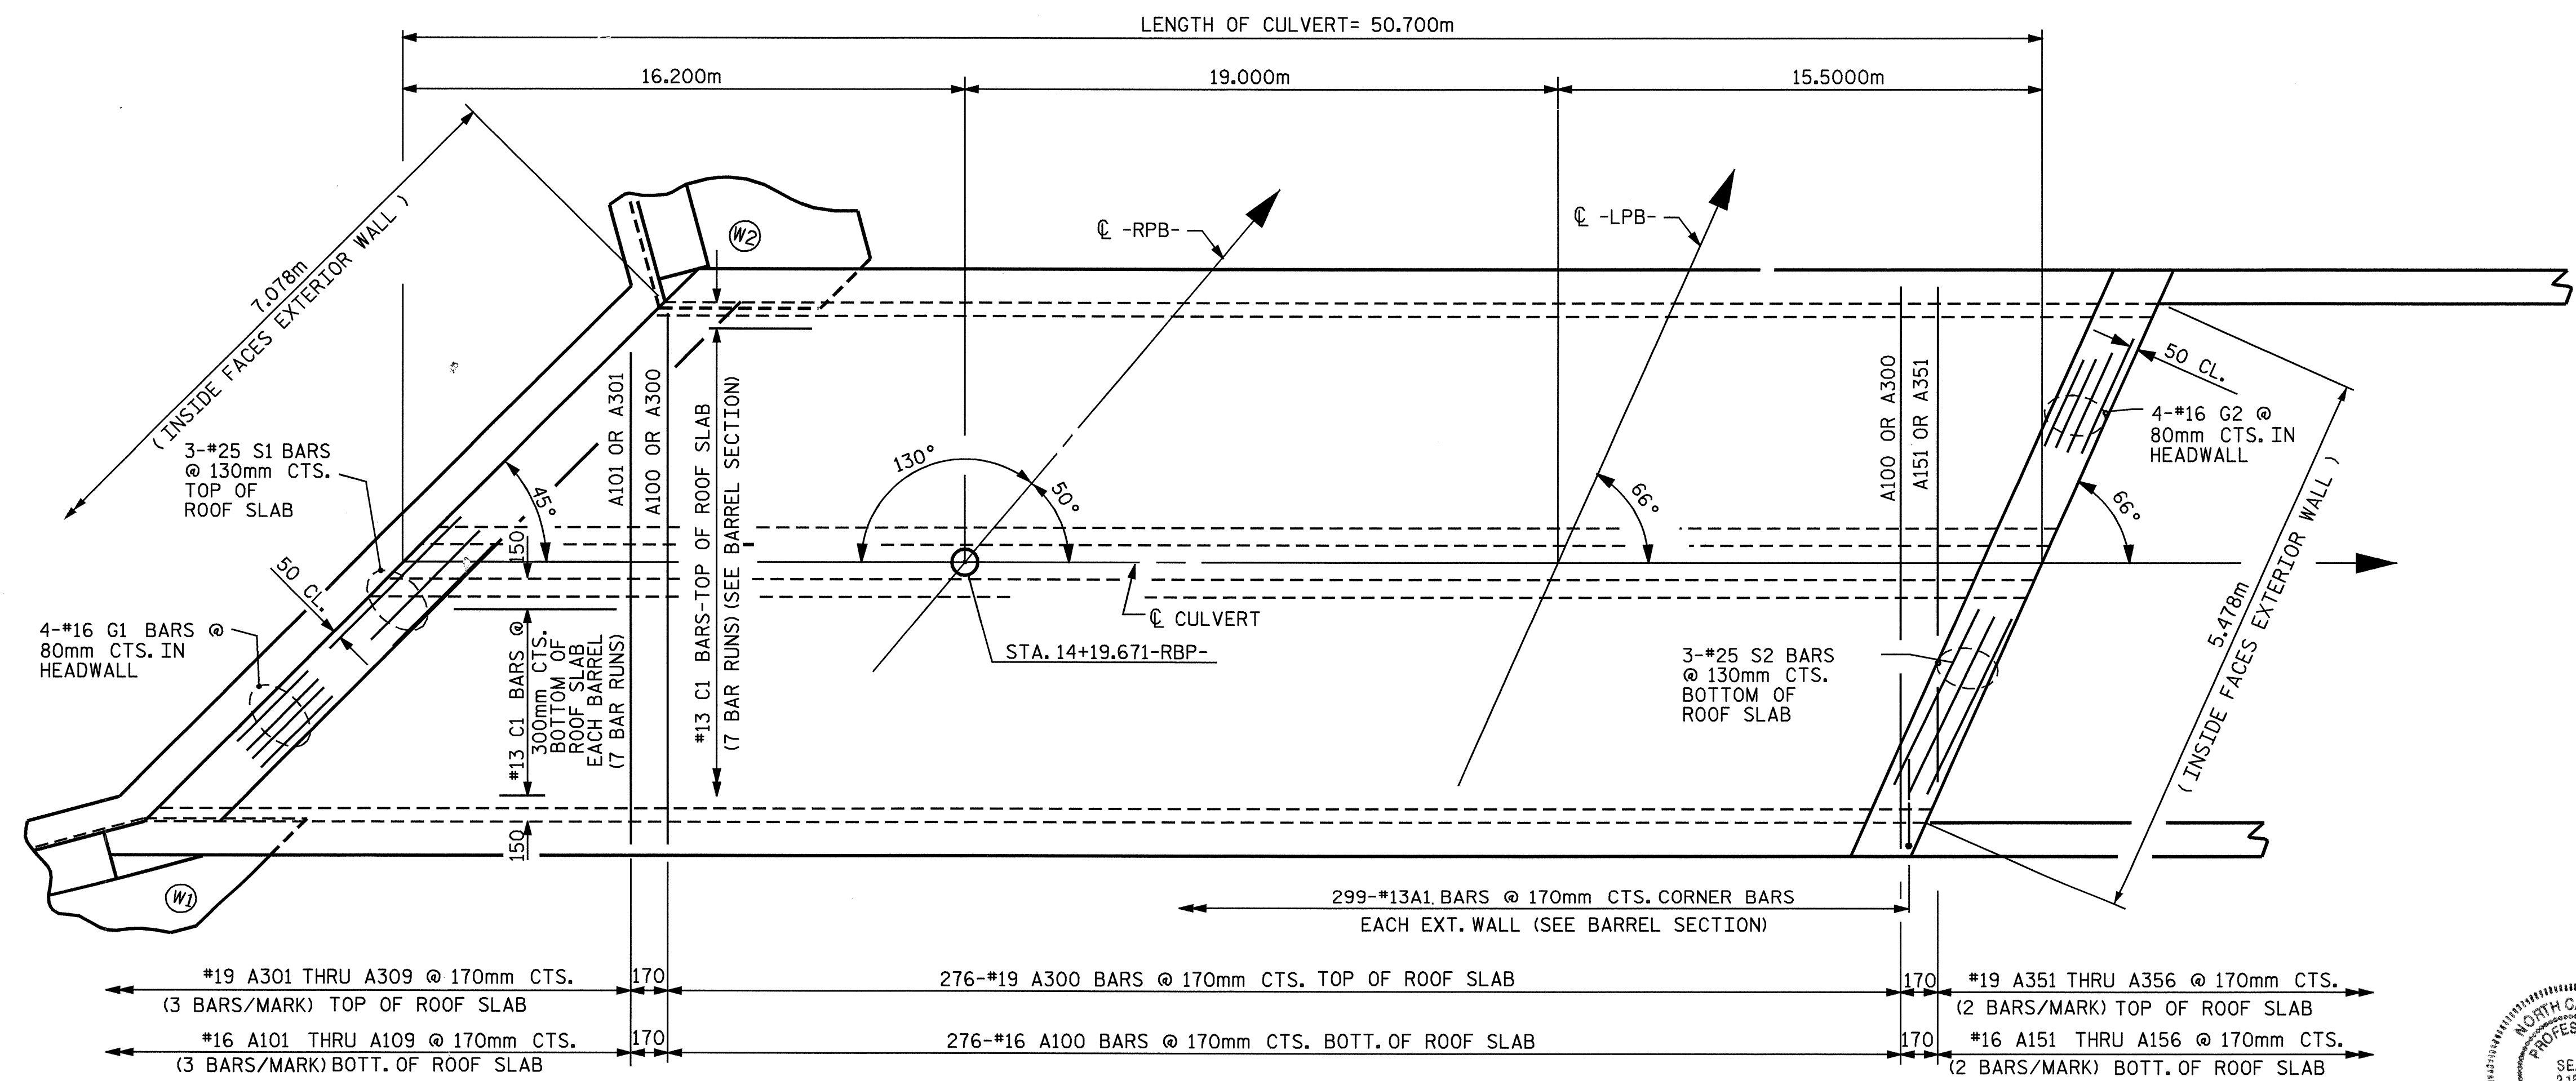


PLAN - ROOF SLAB

PROJECT NO. R-513BA  
ROBESON COUNTY  
 STATION: 14+19.671 -RPB-

SHEET 3 OF 5

STATE OF NORTH CAROLINA  
 DEPARTMENT OF TRANSPORTATION  
 RALEIGH

**DOUBLE 2.400m X 1.800m  
 CONCRETE BOX CULVERT**

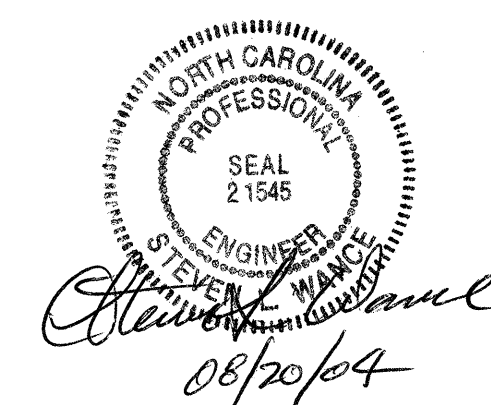

ASSEMBLED BY : N. Q. TRAN	DATE : 2-15-03
CHECKED BY : SWAN@PE	DATE : 08-06-04
DRAWN BY : EEM 6/97	
CHECKED BY : ARB 7/97	

REVISIONS						SHEET NO.
NO.	BY:	DATE:	NO.	BY:	DATE:	C-7
1			3			TOTAL SHEETS
2			4			24