




PLAN OF LEFT WING - W1

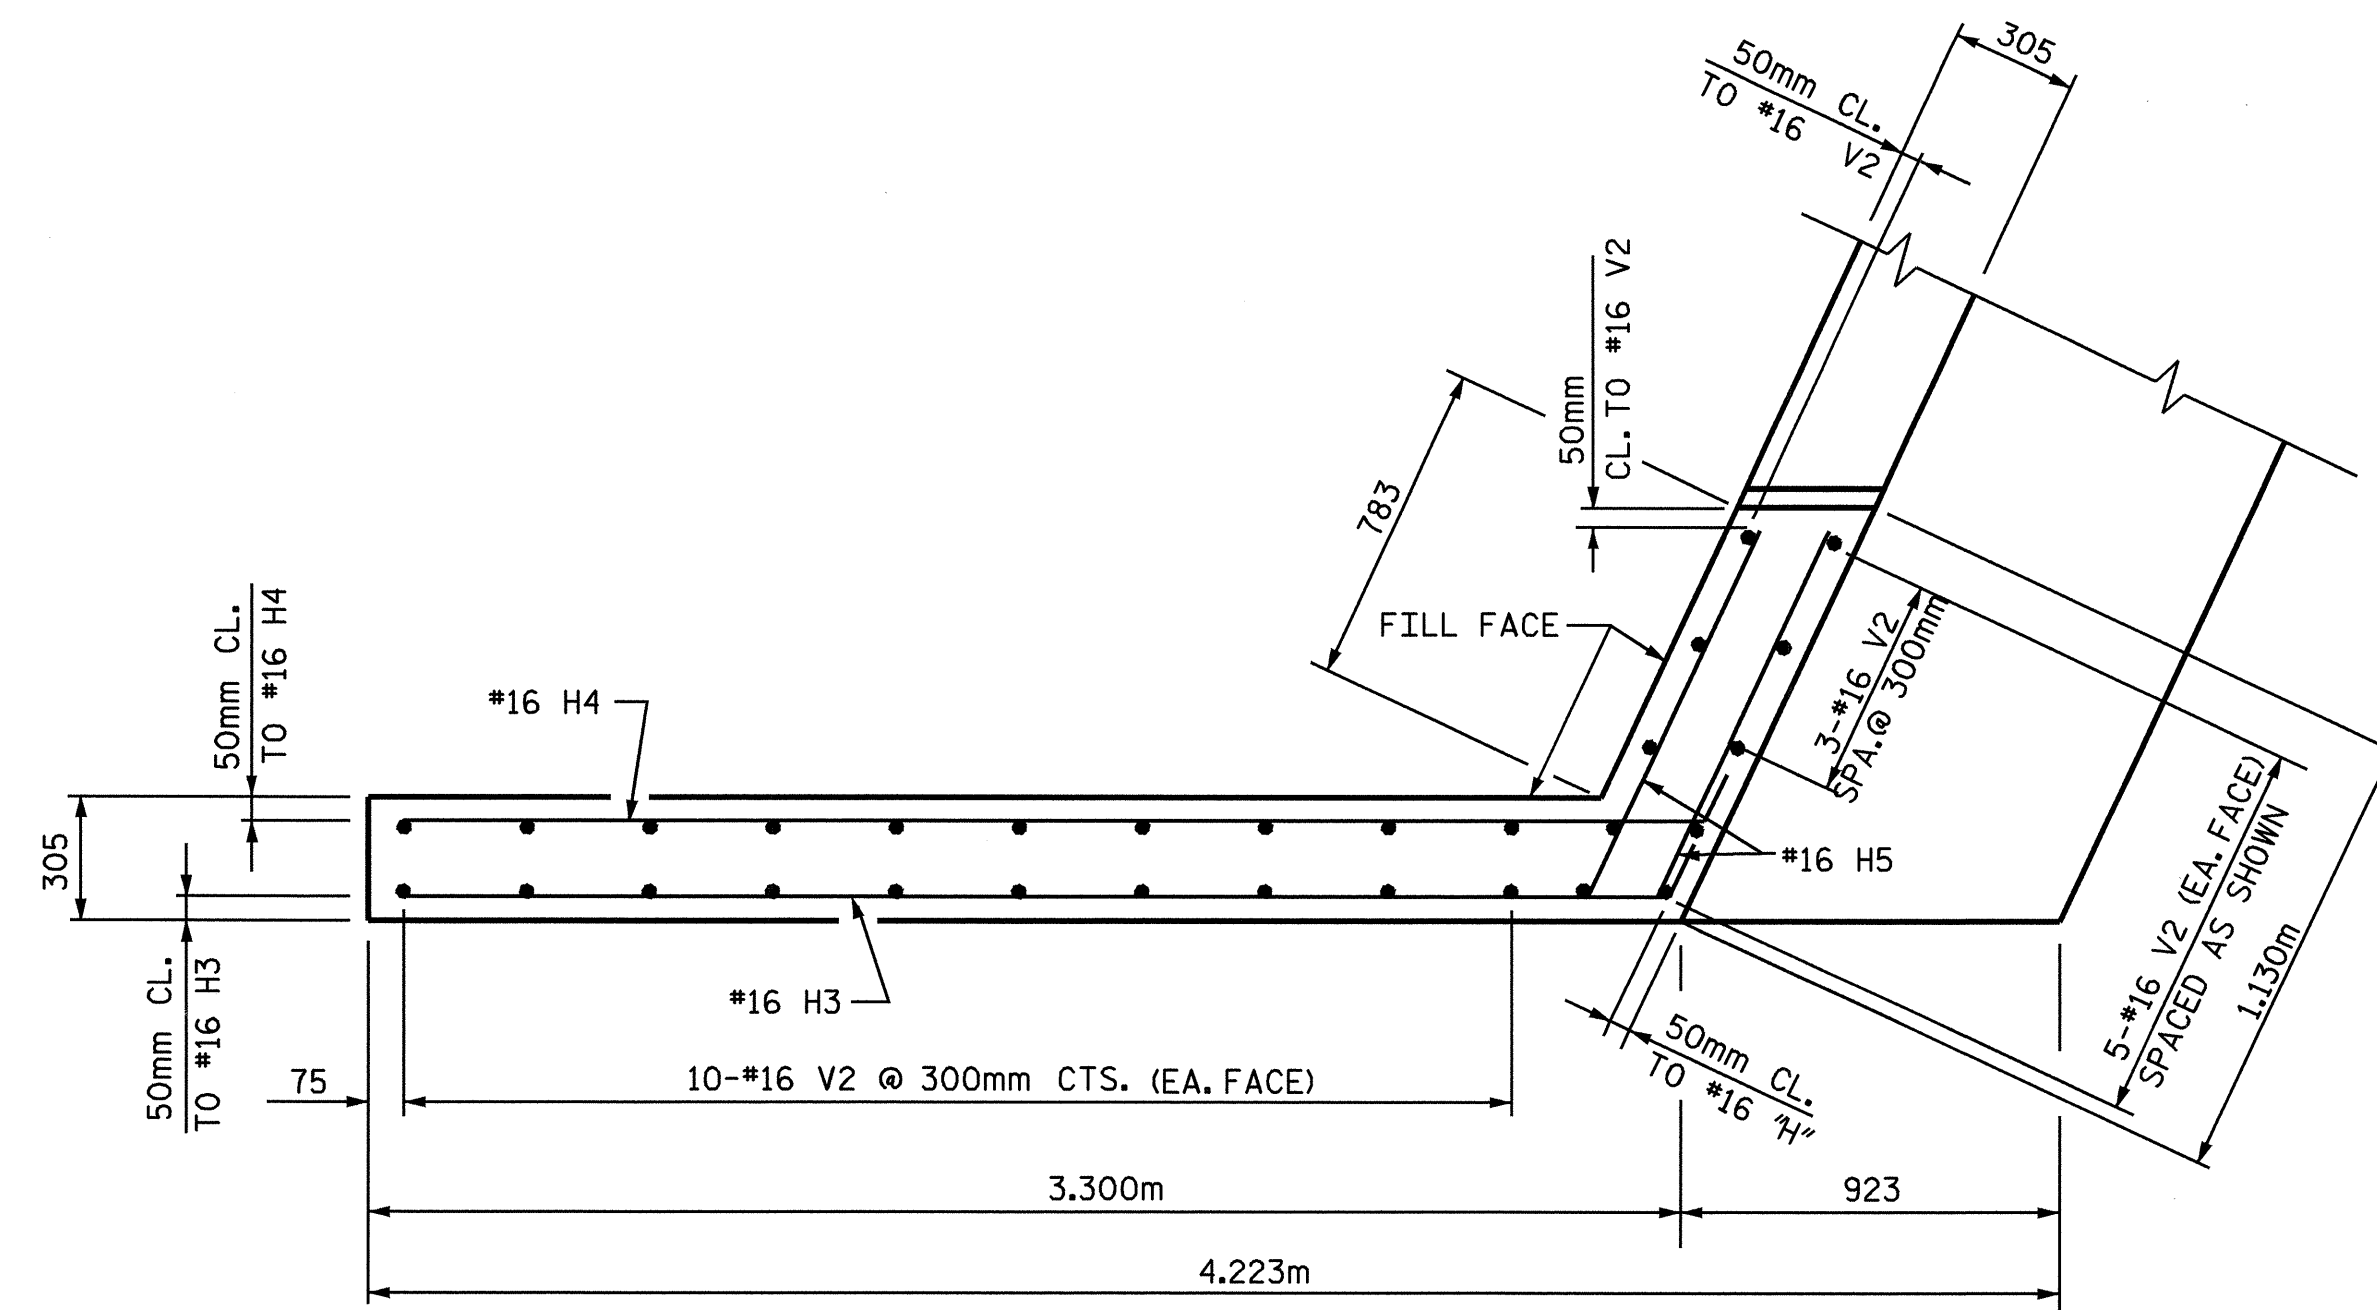


PLAN OF RIGHT WING - W2

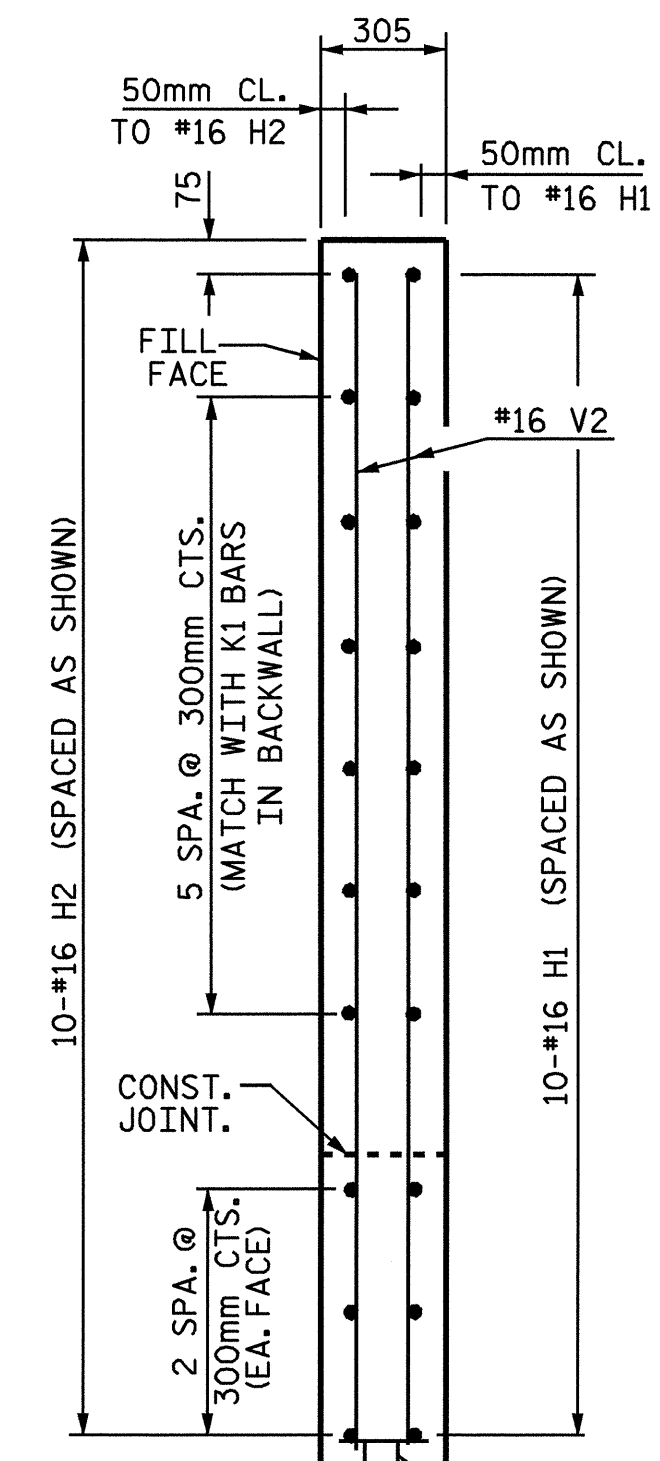


SECTION X - X

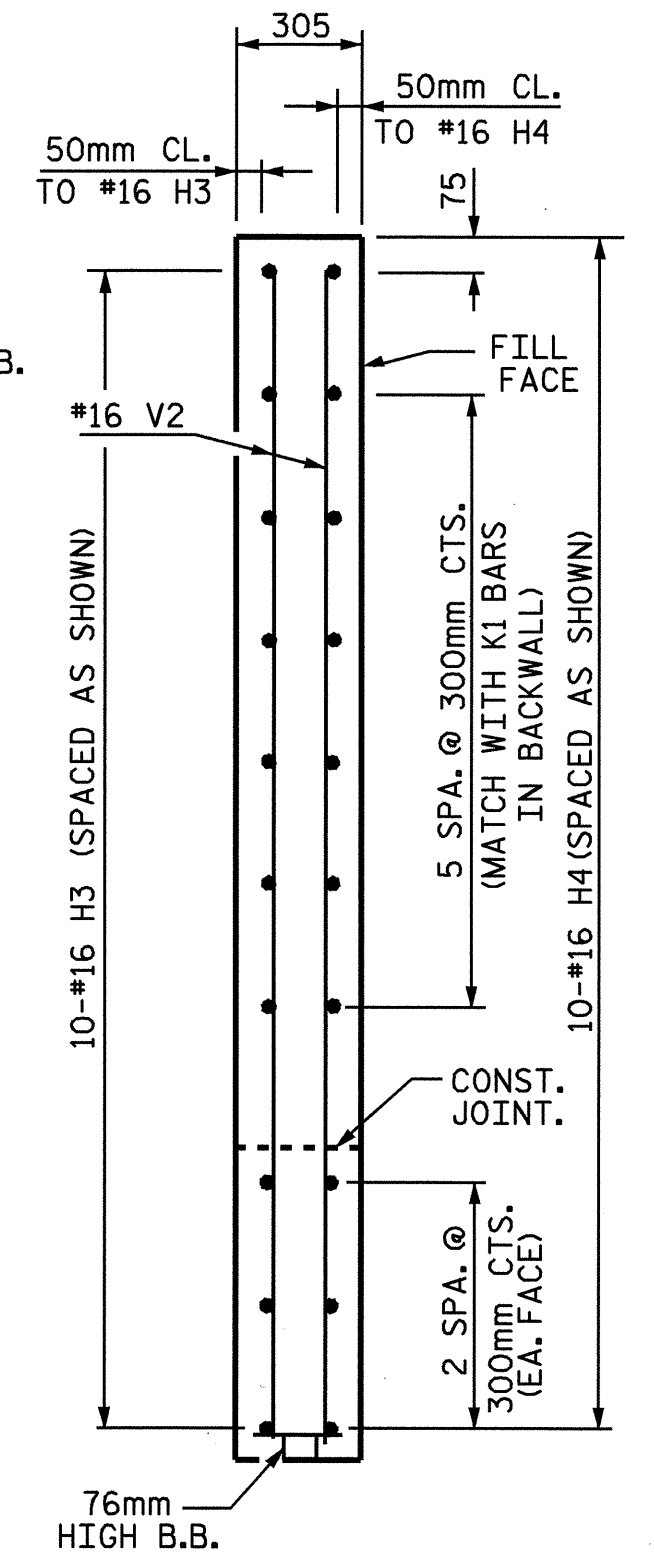

SECTION Y - Y

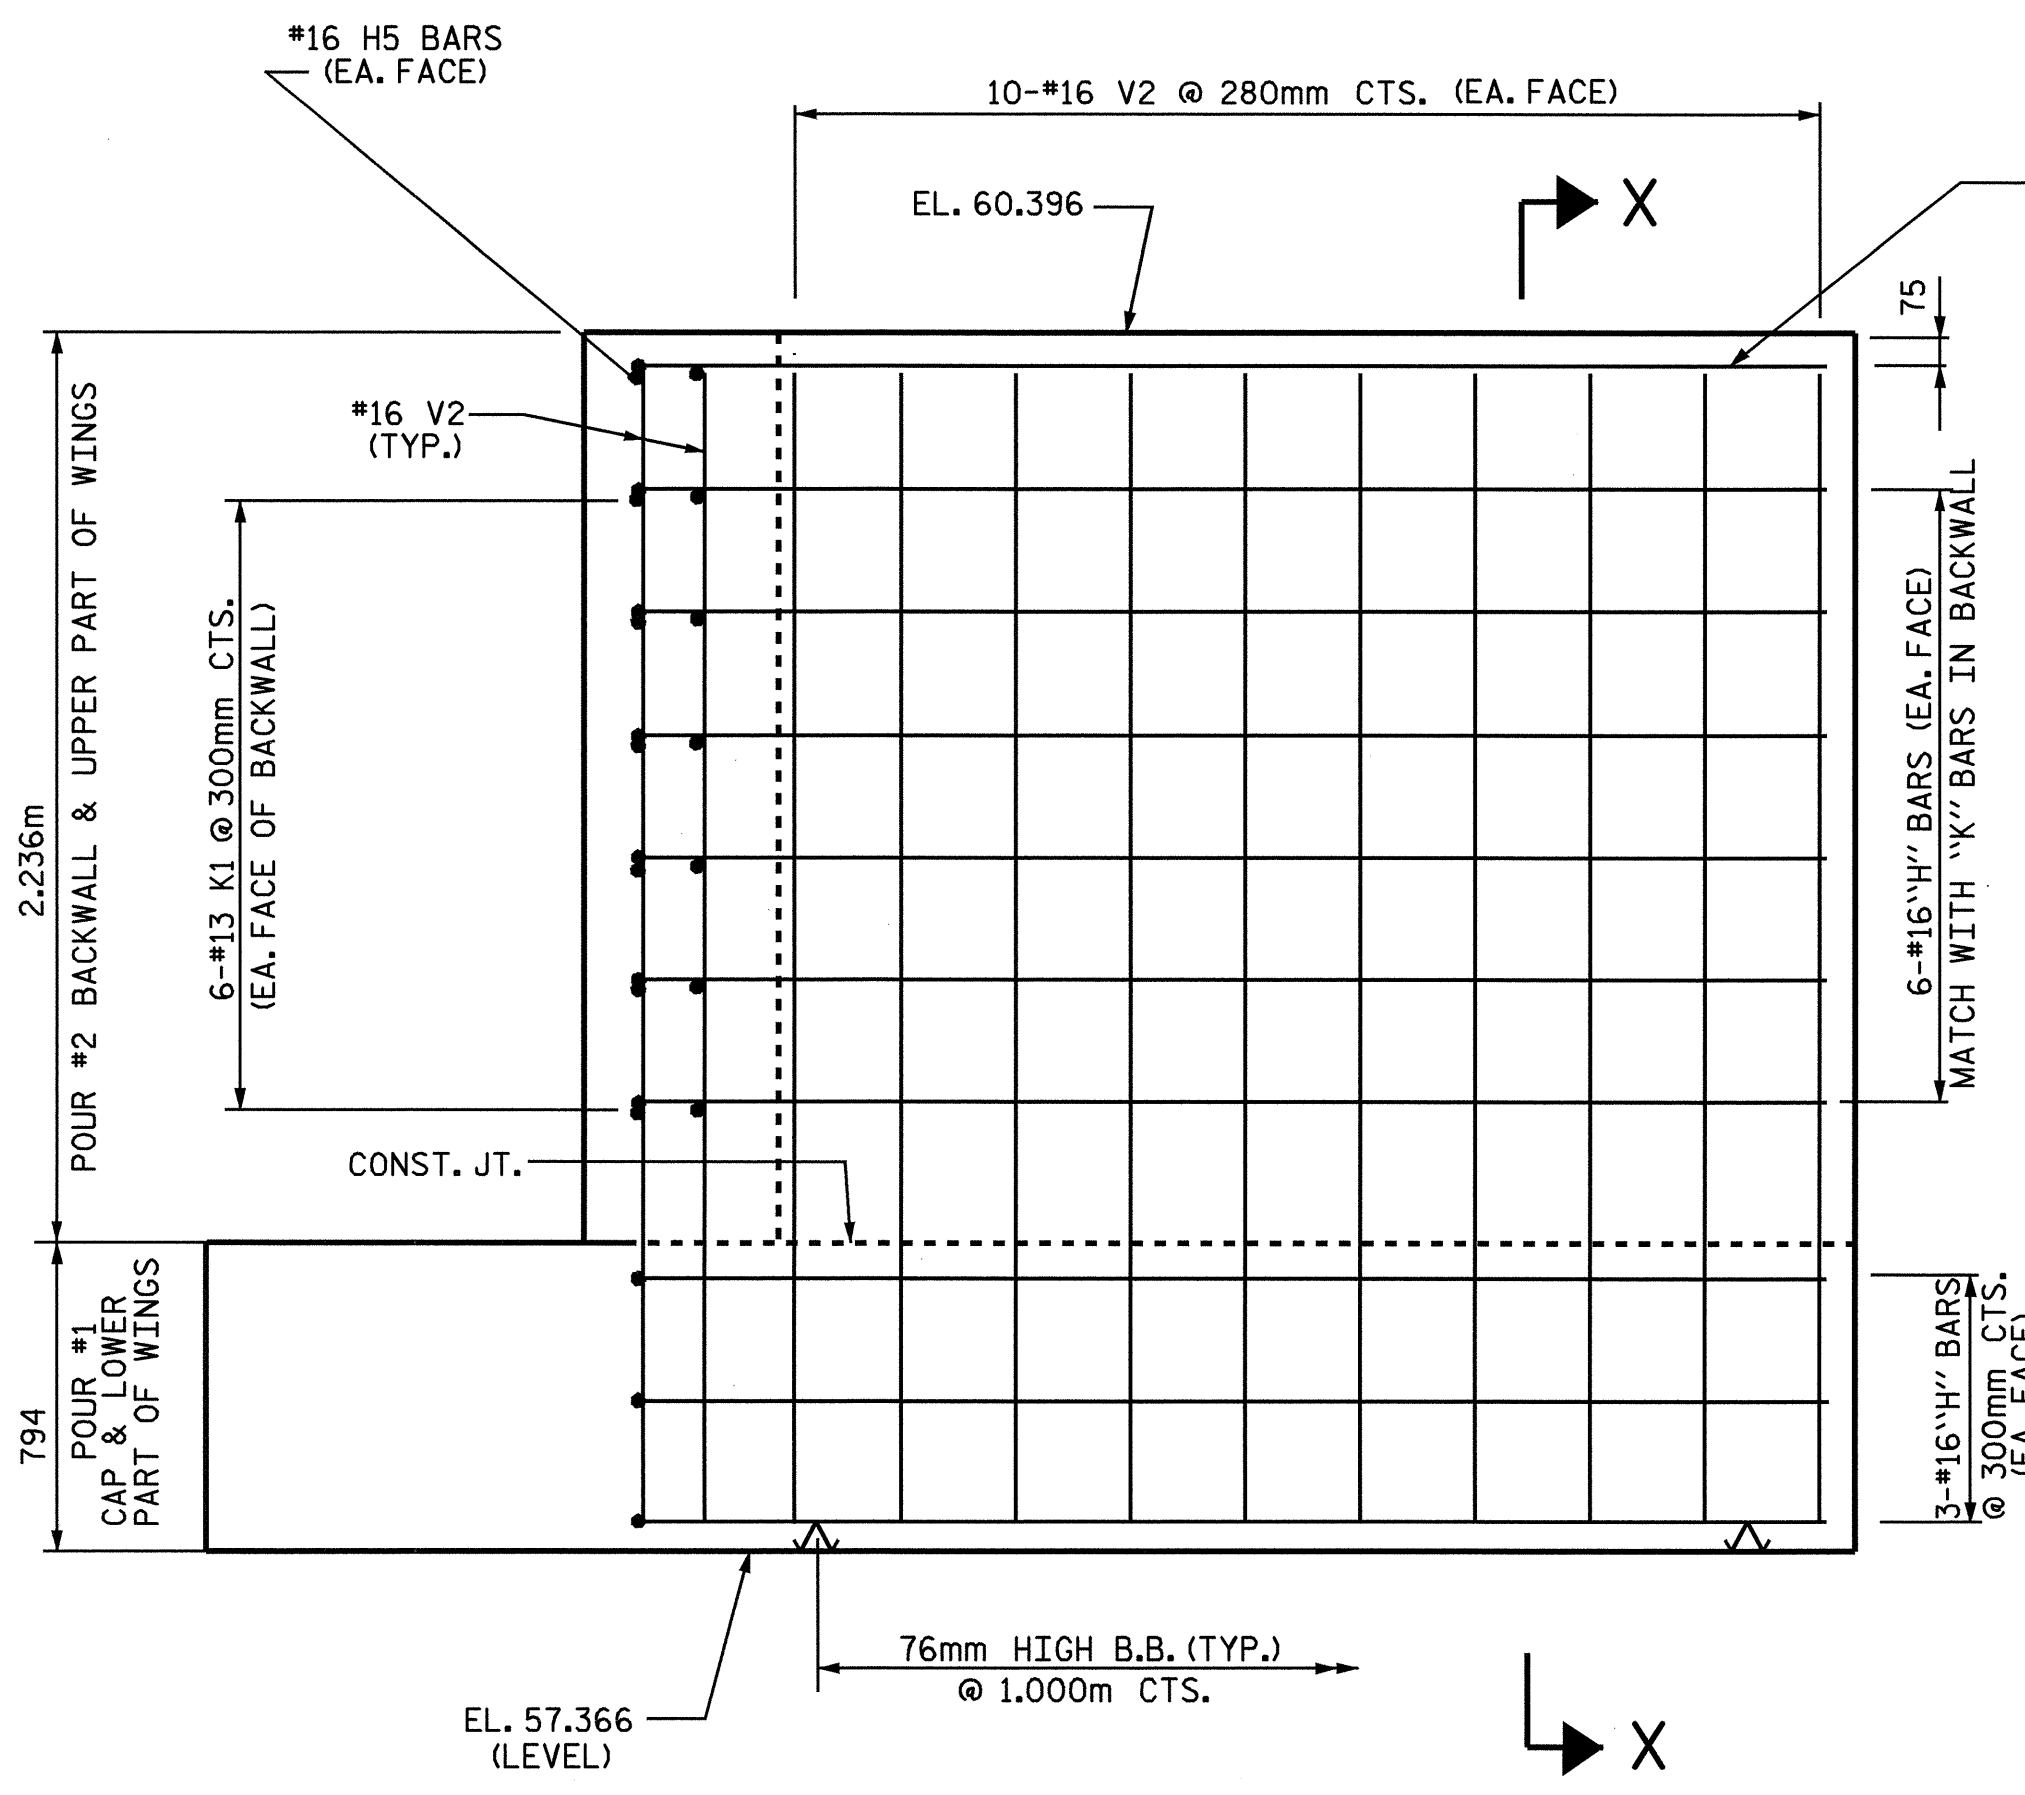


ELEVATION RIGHT WING - W1

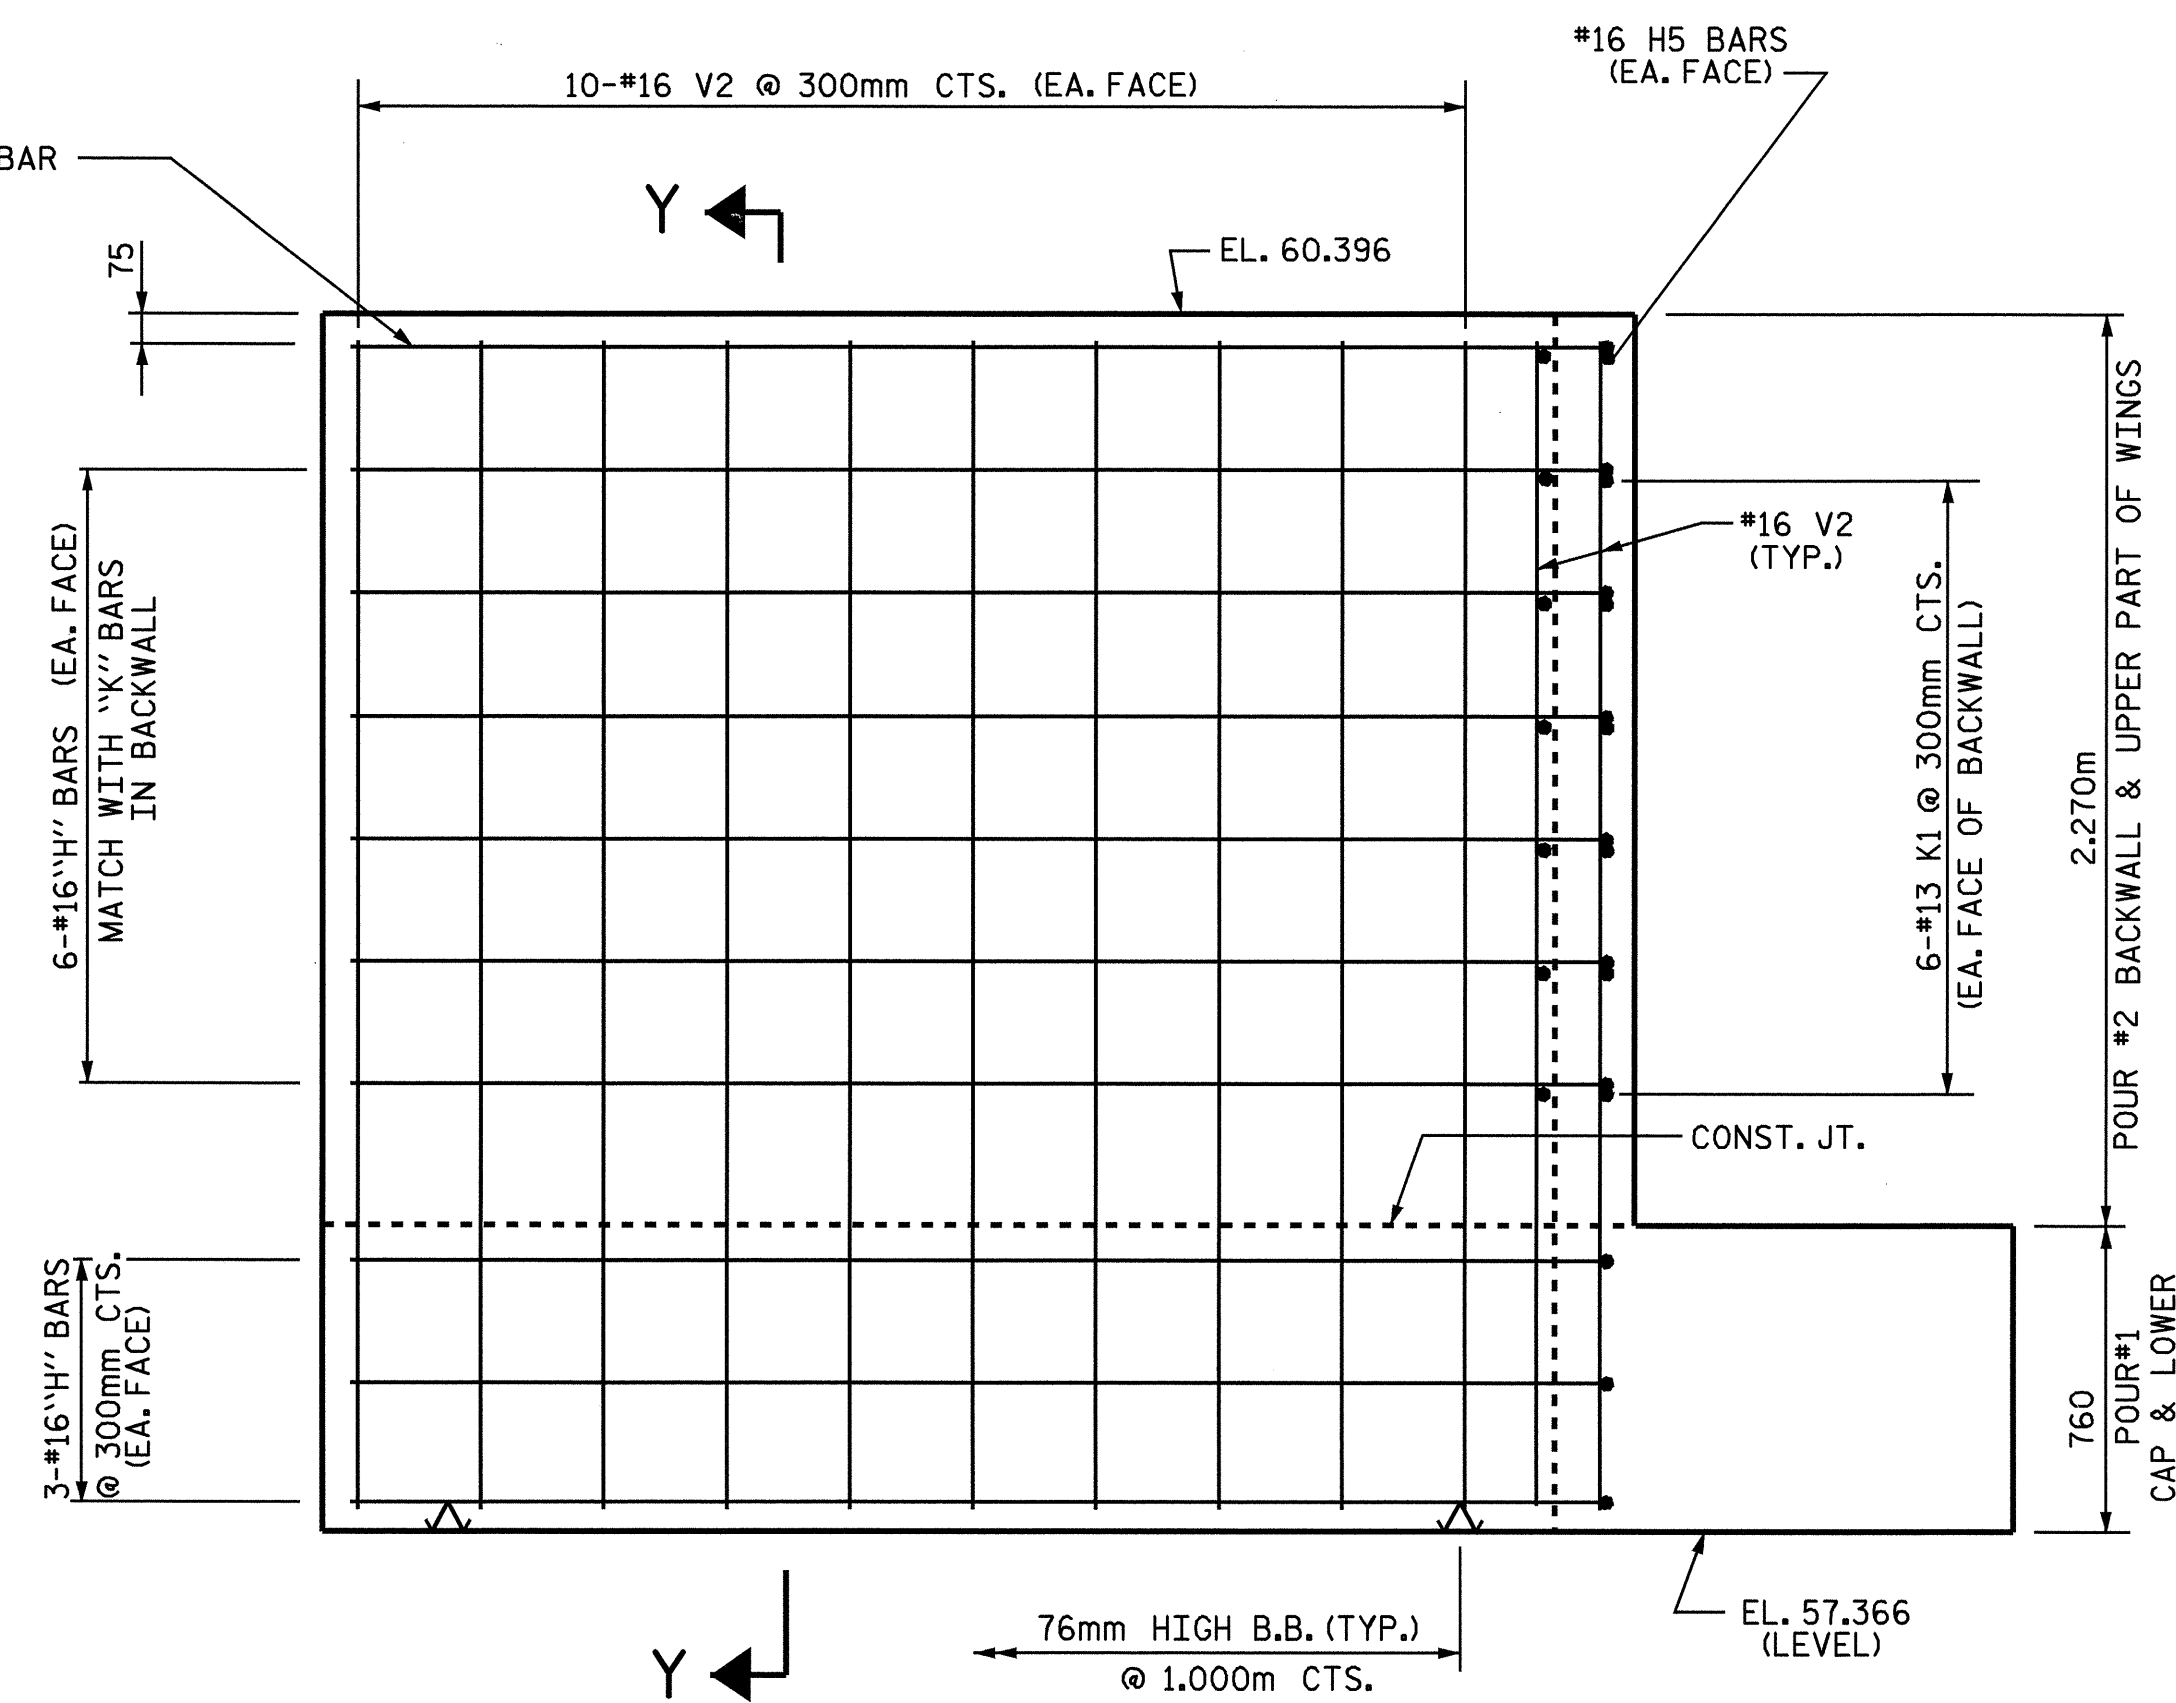

ELEVATION OF LEFT WING - W2

PROJECT NO. R-513A
 ROBESON COUNTY
 STATION: 68+75.743 -L-

SHEET 2 OF 3

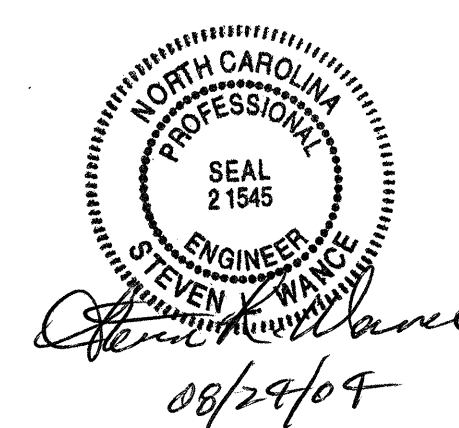

STATE OF NORTH CAROLINA
 DEPARTMENT OF TRANSPORTATION
 RALEIGH

SUBSTRUCTURE
 END BENT #1

DRAWN BY: SWAN@PE DATE: 05/04
 CHECKED BY: N.O. TRAN DATE: 07/03

21-MAY-2004 14:46
 W:\SquadM\0513a\str2\swance\Microstation\0513a2EB+drw.dgn

STR. #2

REVISIONS						SHEET NO.	
NO.	BY:	DATE:	NO.	BY:	DATE:	5-56	
1			3			TOTAL SHEETS	
2			4			172	