


INCOMPLETE PLANS
 DO NOT USE FOR R/W ACQUISITION
PRELIMINARY PLANS
 DO NOT USE FOR CONSTRUCTION

CONST. REV.
 R/W REV.

-RPAYI-

SOIL SAMPLE TEST RESULTS

| SAMPLE NO. | STATION | OFFSET | DEPTH INTERVAL | AASHTO CLASS | L.L. | P.I. | % BY WEIGHT | | | | % PASSING (SIEVES) | | | MOISTURE % | ORGANIC % |
|------------|---------|--------|----------------|--------------|------|------|-------------|--------|------|------|--------------------|--------|-------|------------|-----------|
| | | | | | | | C.SAND | F.SAND | SILT | CLAY | 2.0 mm | 425 um | 75 um | | |
| SS-188 | 14+00 | CL | 0.30-0.45 | A-6(2) | 30 | 14 | 37.7 | 21.1 | 13.0 | 28.2 | 98 | 75 | 43 | | |
| SS-189 | 14+00 | CL | 0.76-1.21 | A-6(3) | 32 | 16 | 35.2 | 20.9 | 15.6 | 28.2 | 98 | 77 | 45 | | |
| SS-190 | 14+00 | GL | 1.52-1.97 | A-2-6(0) | 24 | 11 | 48.9 | 25.6 | 7.4 | 18.1 | 98 | 68 | 28 | | |

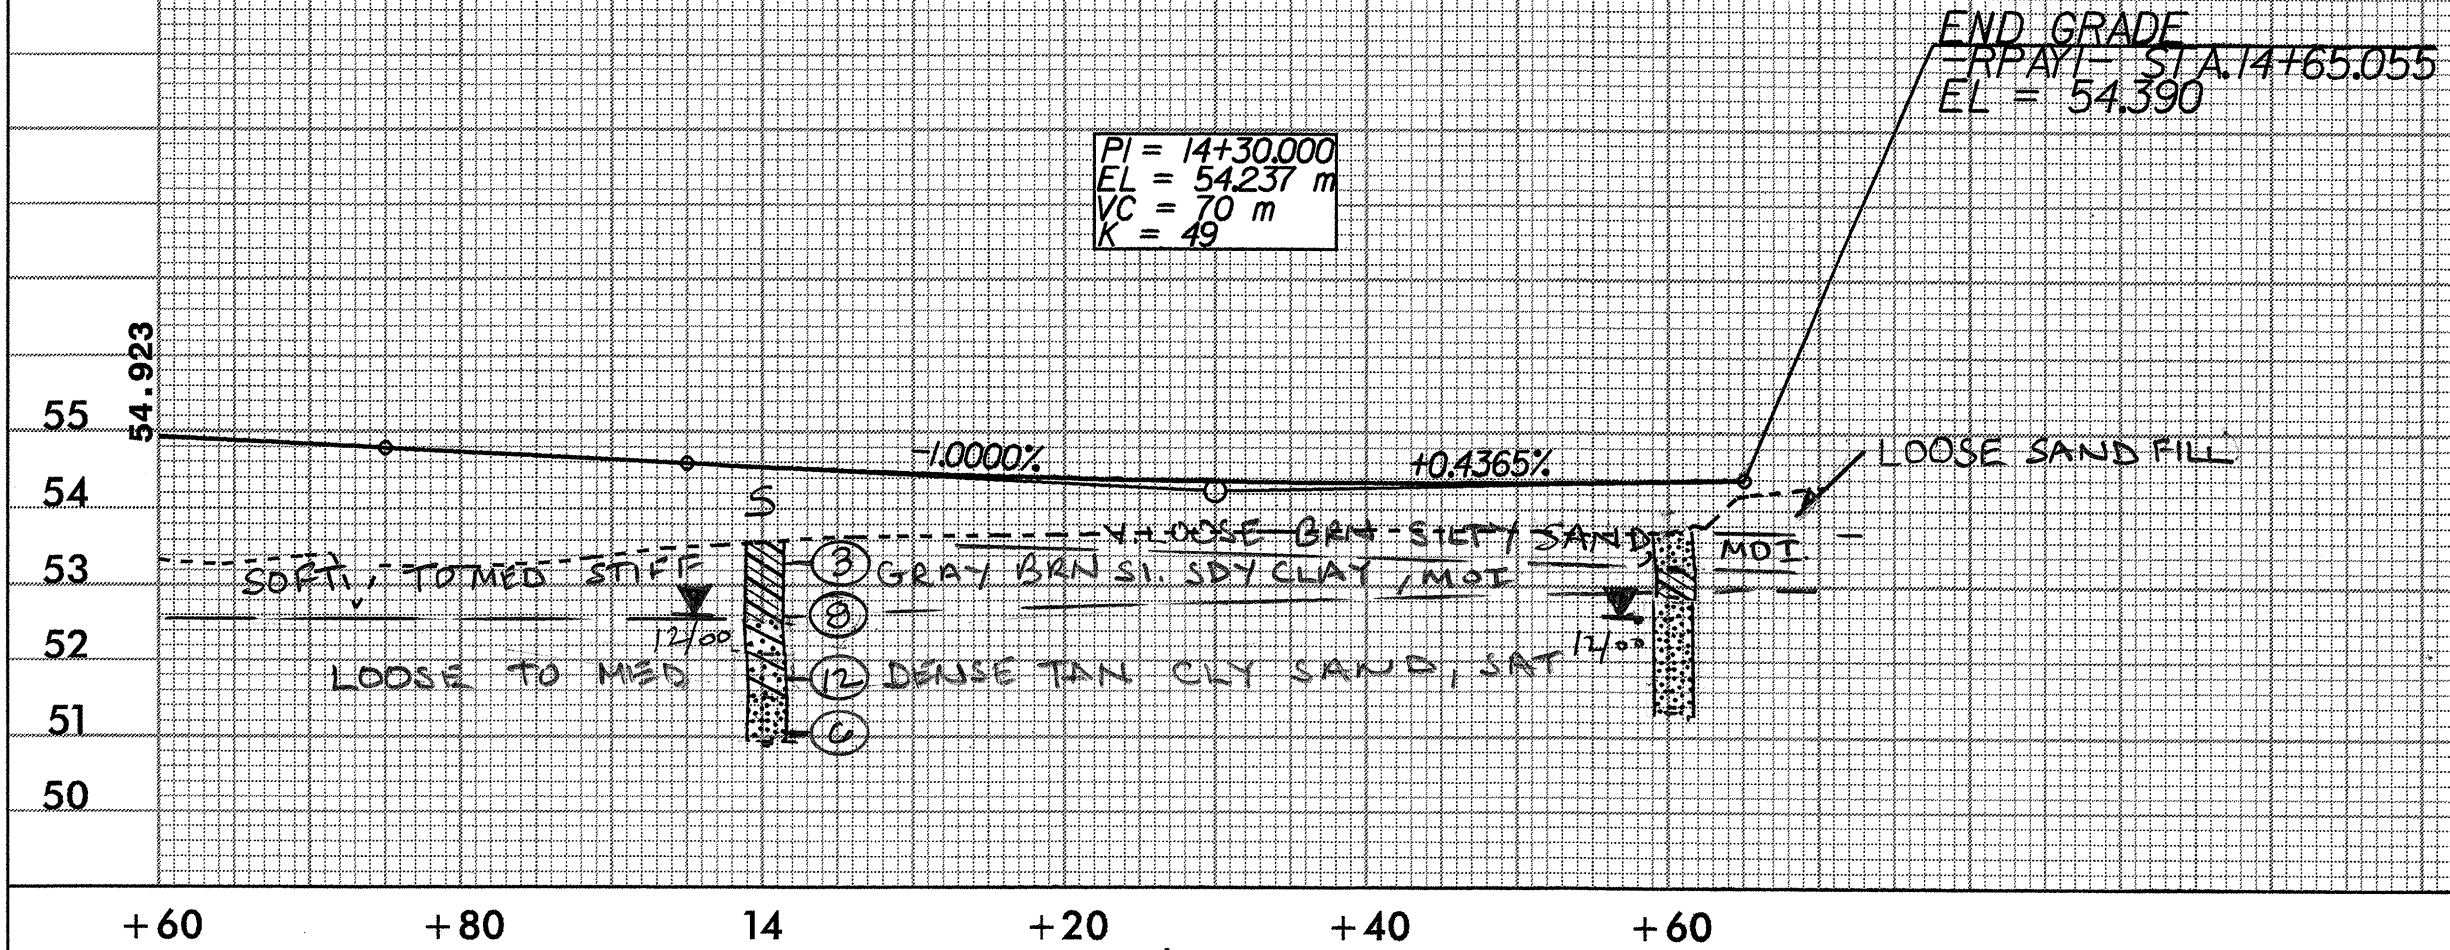


NOTE: SEE SHEET NO. 7 FOR ALIGNMENT

-RPBYI-

SOIL SAMPLE TEST RESULTS

| SAMPLE NO. | STATION | OFFSET | DEPTH INTERVAL | AASHTO CLASS | L.L. | P.I. | % BY WEIGHT | | | | % PASSING (SIEVES) | | | MOISTURE % | ORGANIC % |
|------------|---------|--------|----------------|--------------|------|------|-------------|--------|------|------|--------------------|--------|-------|------------|-----------|
| | | | | | | | C.SAND | F.SAND | SILT | CLAY | 2.0 mm | 425 um | 75 um | | |
| SS-47 | 12+20 | CL | 1.52-1.87 | A-2-4(0) | 15 | NP | 56.0 | 30.6 | 7.2 | 6.1 | 98 | 60 | 15 | | |
| SS-48 | 12+20 | CL | 2.77-3.22 | A-1-b(0) | 16 | NP | 82.0 | 13.0 | 0.9 | 4.0 | 84 | 29 | 4 | | |
| SS-49 | 12+20 | CL | 5.67-6.12 | A-7-6(0) | 70 | 52 | 10.9 | 12.3 | 28.3 | 50.5 | 99 | 92 | 77 | | |
| SS-50 | 12+20 | CL | 7.19-7.64 | A-3(0) | 22 | NP | 49.5 | 40.3 | 1.1 | 9.1 | 98 | 72 | 10 | | |
| S-130 | 12+70 | CL | 1.37-11.6 | A-2-6(0) | 46 | NP | 49.5 | 28.7 | 19.8 | 2 | 98 | 68 | 24 | 48.5 | 11.6 |

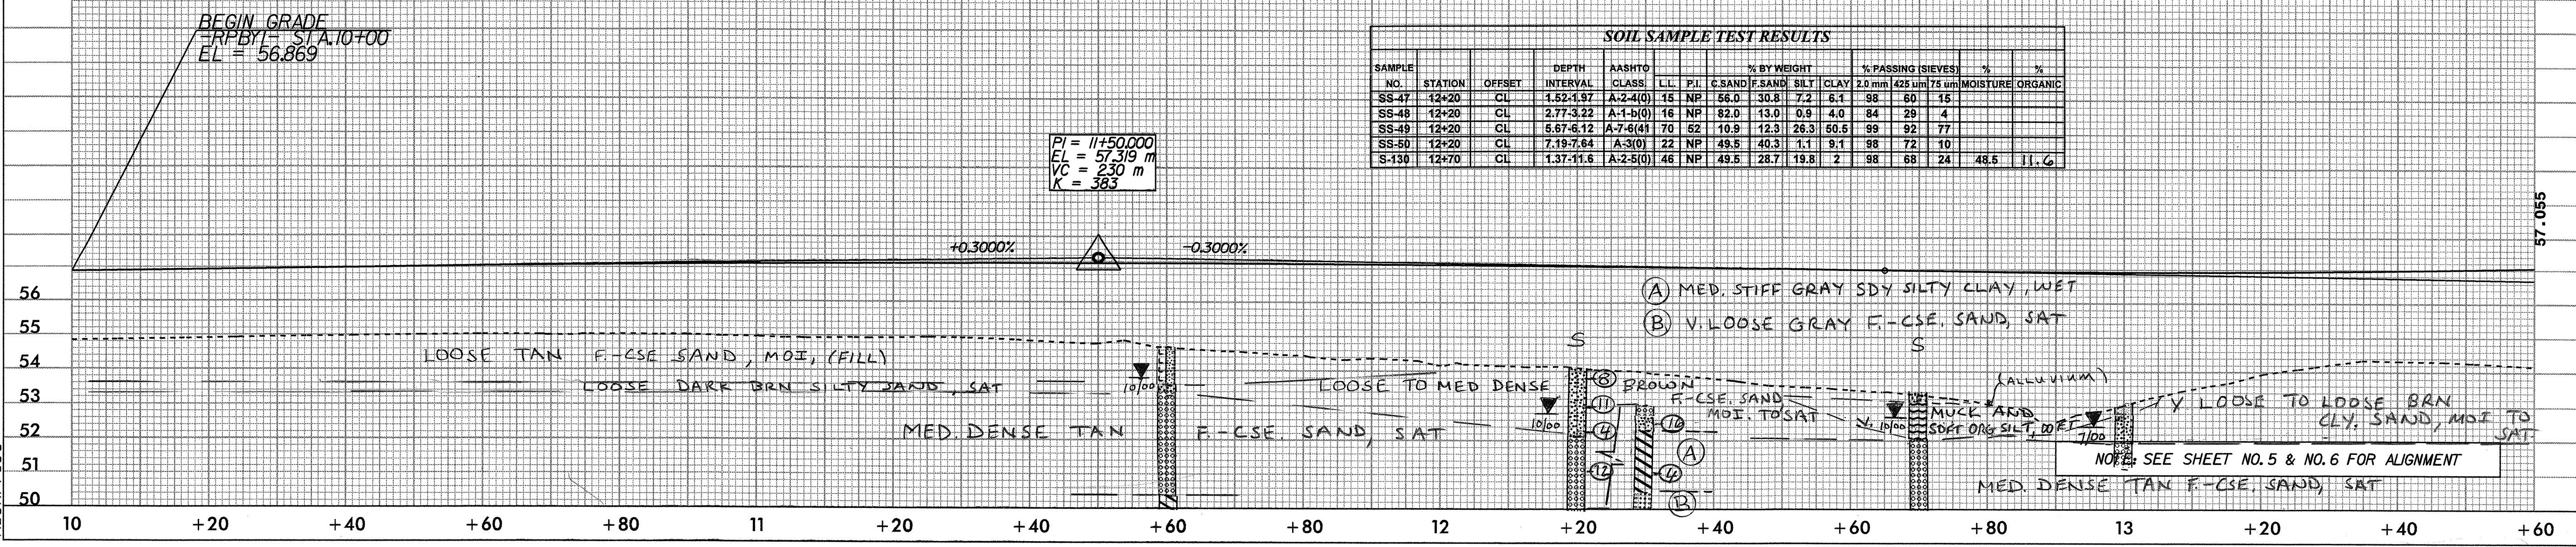

NOTE: SEE SHEET NO. 5 & NO. 6 FOR ALIGNMENT

18-DEC-2000 14:57
 R:\R0513A\Proj\0513a.pfl
 Alex Pice

57-055