

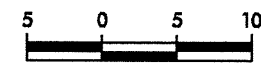
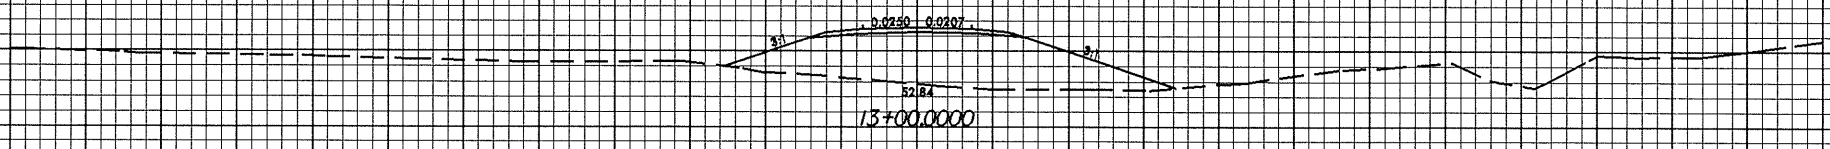
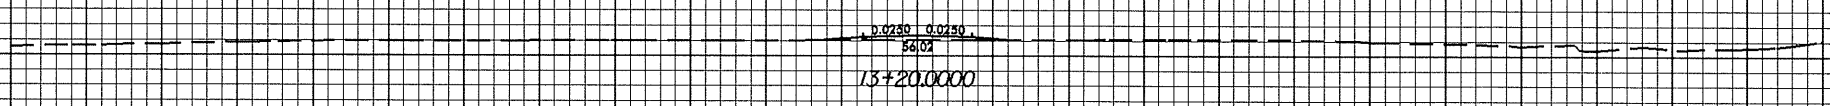
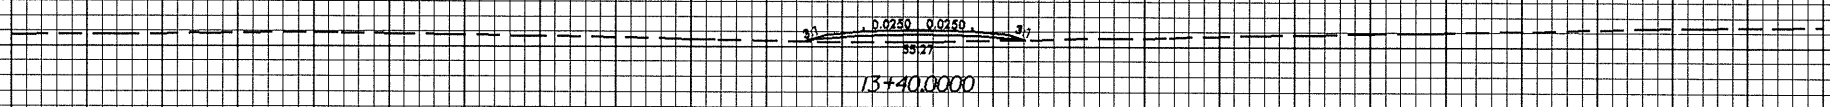


10/26/09

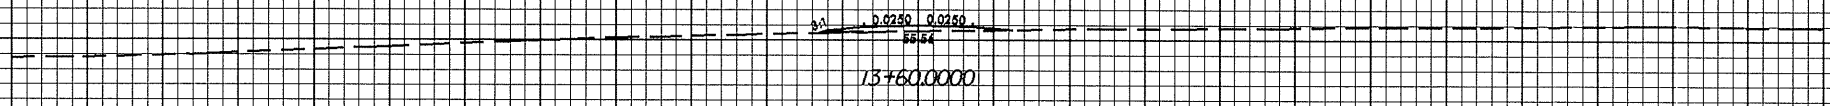

PROJECT REFERENCE NO. R-0513A	SHEET NO. X-184
----------------------------------	--------------------

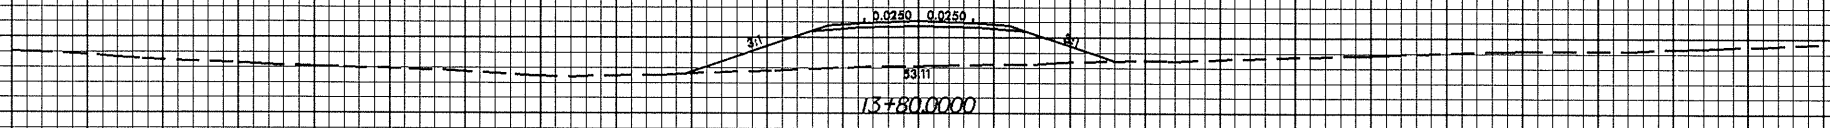

-TEMPY1-

12-JUL-2009 09:48  
c:\work\17\10824\temp01.dwg