


12/22/99

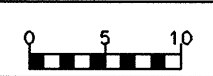


PROJECT REFERENCE NO.
R-0513A


SHEET NO.
X-180

100 90 80 70 60 50 40 30 20 10 0 10 20 30 40 50 60 70 80 90 100


X2 X3
13+43.593 13+47.143

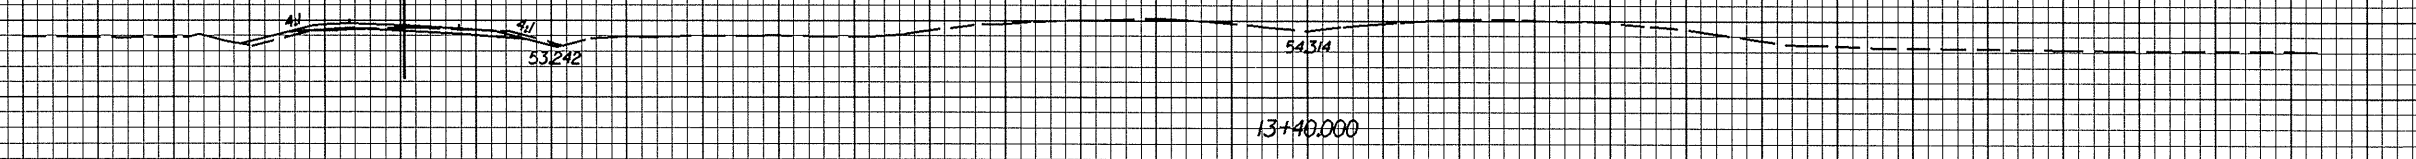


X2 X3
13+23.815 13+27.325

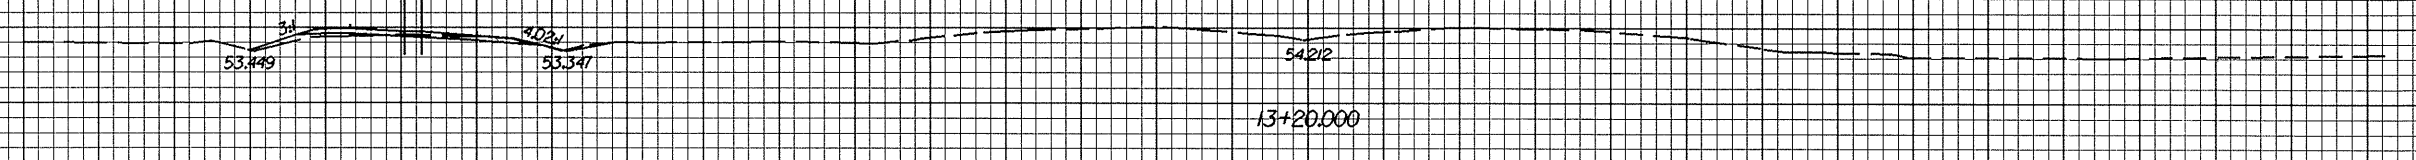

X2 X3
13+03.768 13+07.105

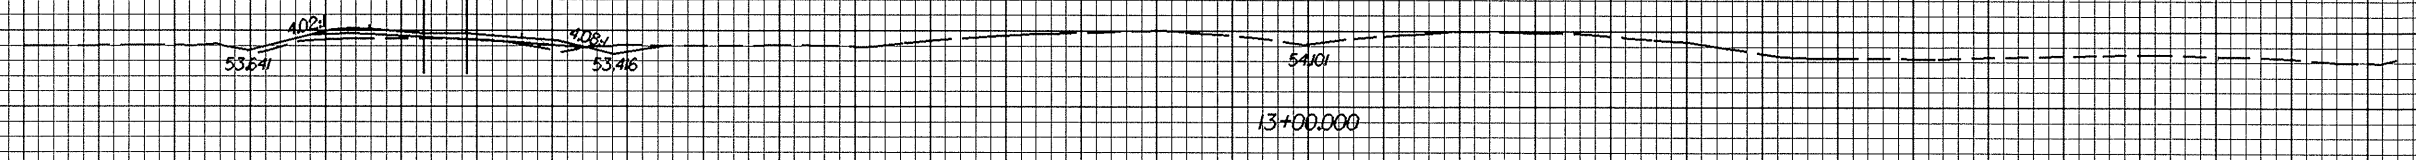

X2 X3
12+83.531 12+86.536

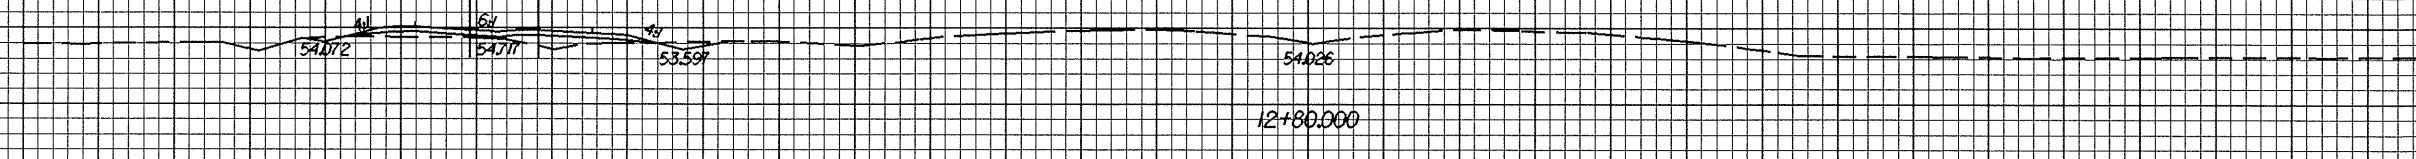

100 90 80 70 60 50 40 30 20 10 0 10 20 30 40 50 60 70 80 90 100

12/22/99
R. J. ...
W. Deach