

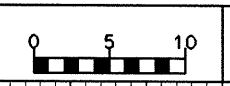
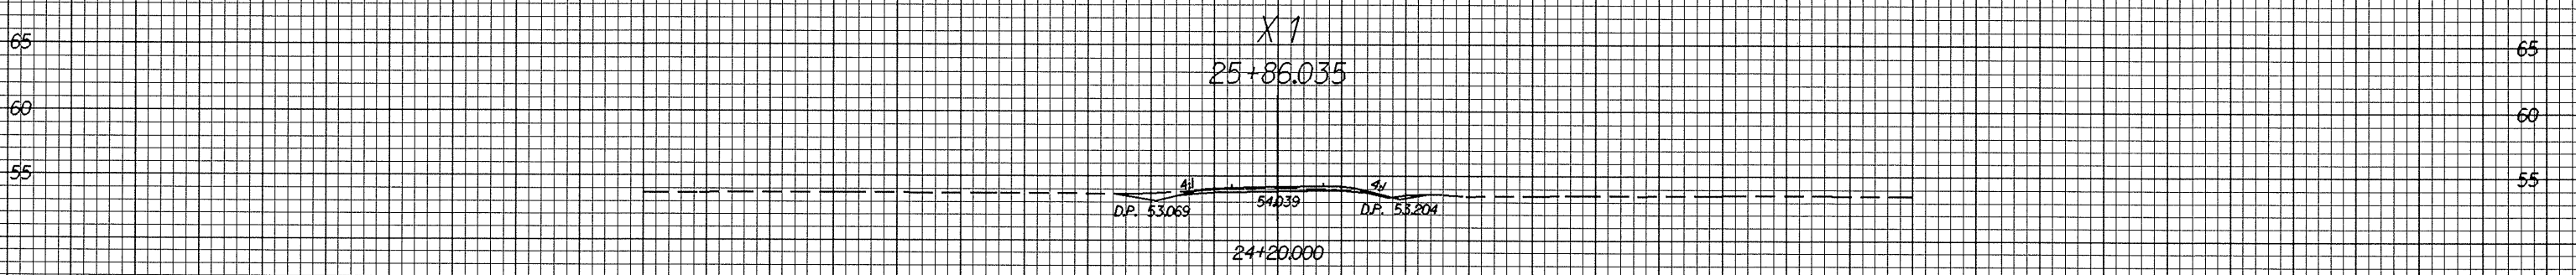


12/22/99

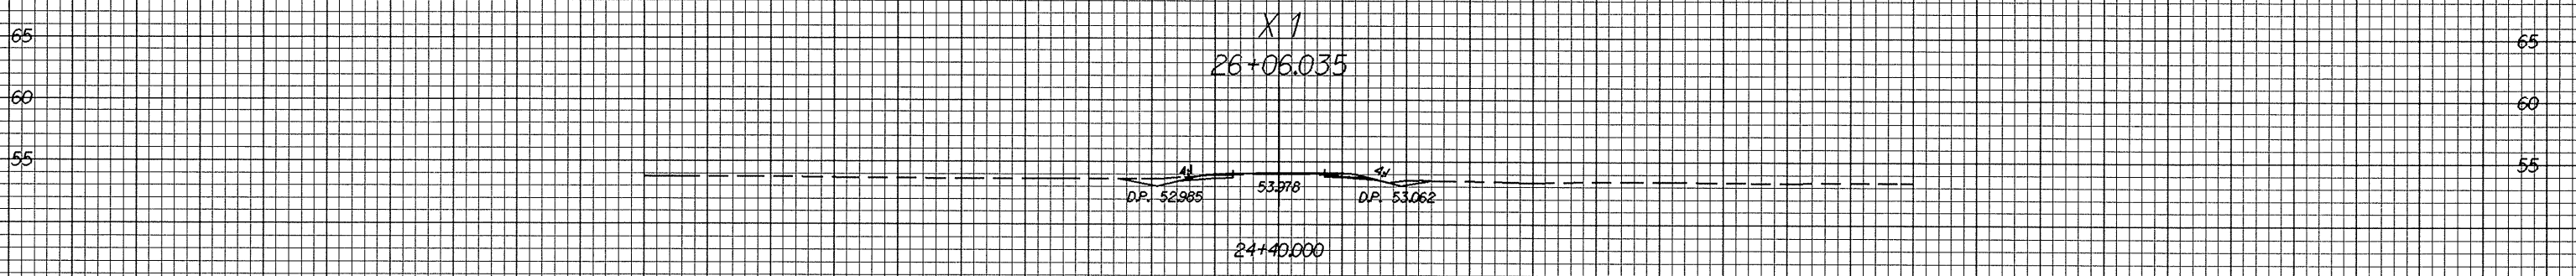

PROJECT REFERENCE NO.	SHEET NO.
R-0513A	X-173

100 90 80 70 60 50 40 30 20 10 0 10 20 30 40 50 60 70 80 90 100

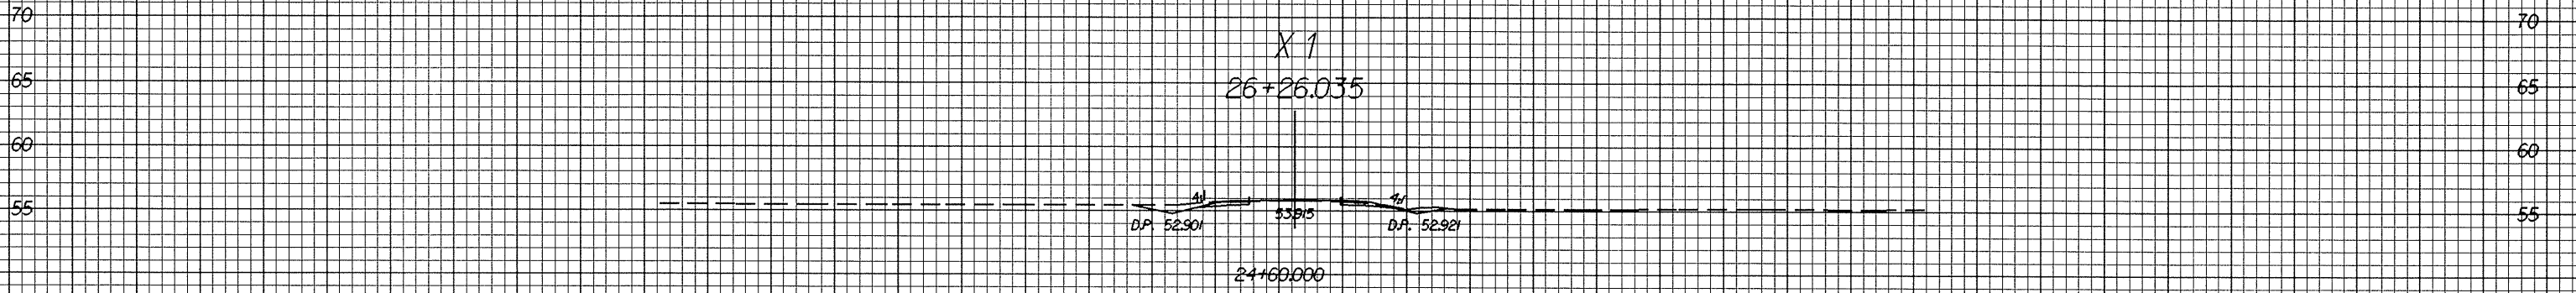

-Y1-

100 90 80 70 60 50 40 30 20 10 0 10 20 30 40 50 60 70 80 90 100

11/20/99 LARS
R. J. C. V. P. A. J. R. B. 7/15