


02/22/09

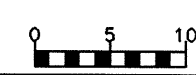


PROJECT REFERENCE NO.
R-0513A


SHEET NO.
X-165

100 90 80 70 60 50 40 30 20 10 0 10 20 30 40 50 60 70 80 90 100


55 55

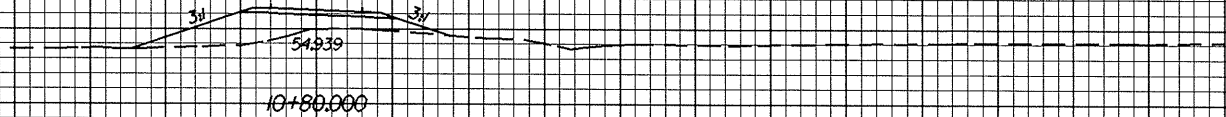


55 55

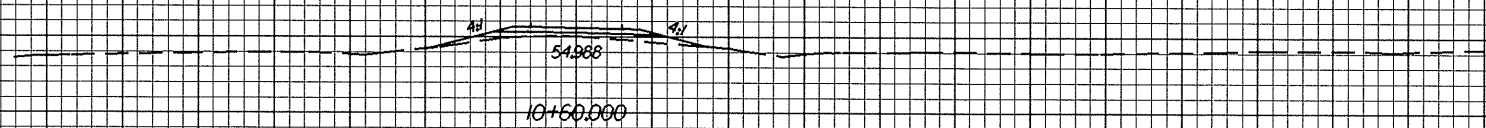


55 55

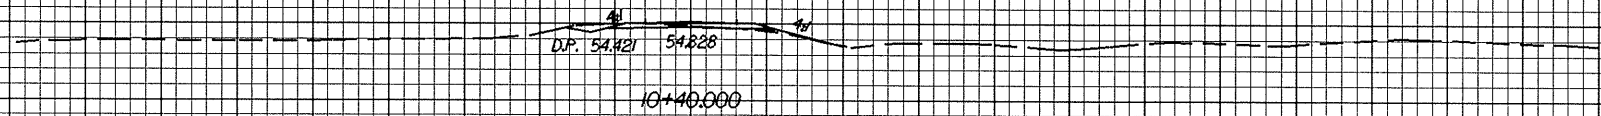

55 55

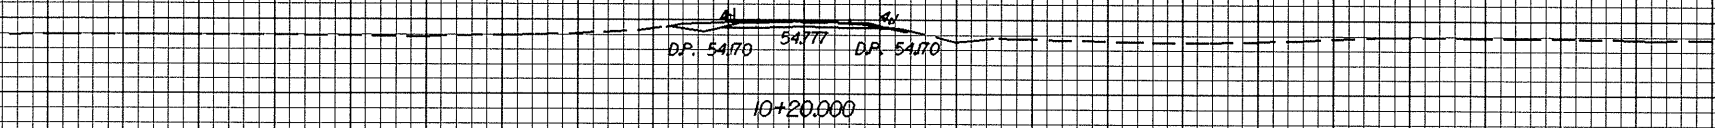

55 55

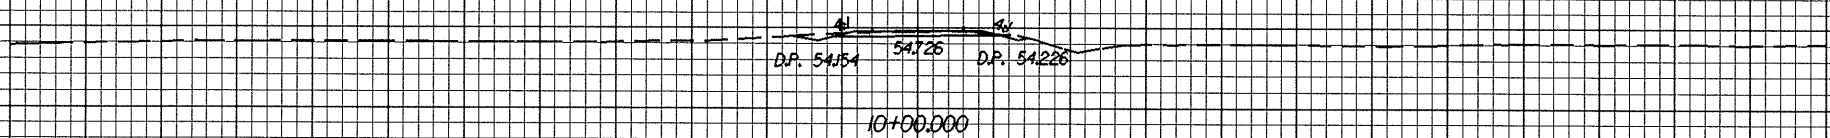

R:\11-2884-1482\11-2884-1482.dwg

100 90 80 70 60 50 40 30 20 10 0 10 20 30 40 50 60 70 80 90 100