








12/22/09

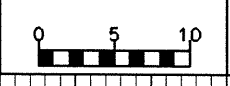

PROJECT REFERENCE NO.  
R-0513A

SHEET NO.  
X-162

100 90 80 70 60 50 40 30 20 10 0 10 20 30 40 50 60 70 80 90 100

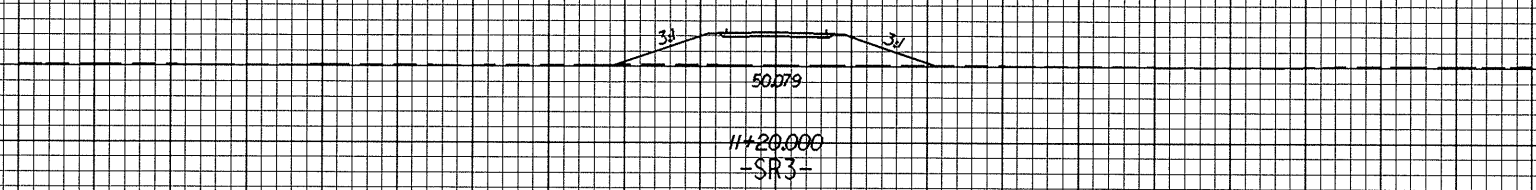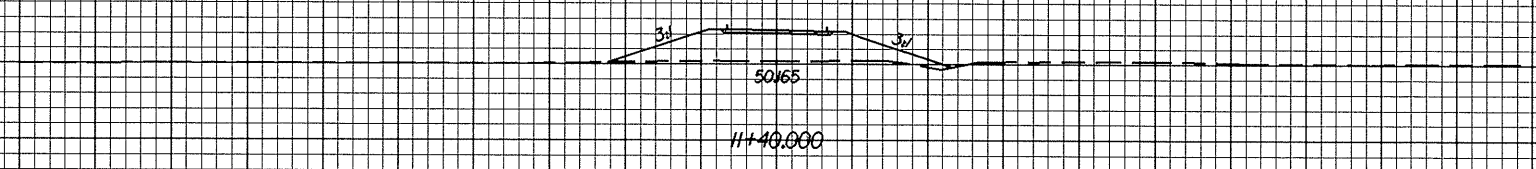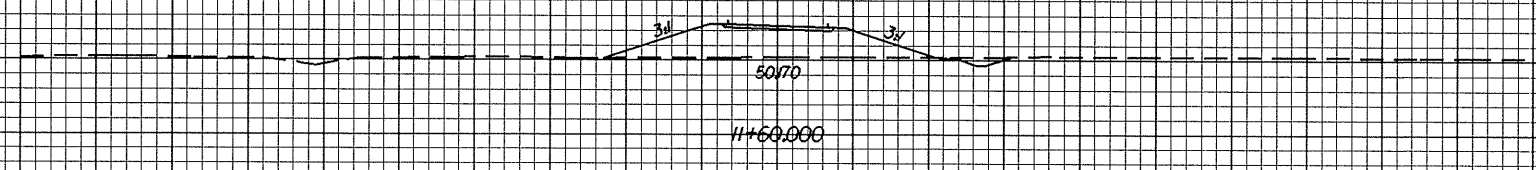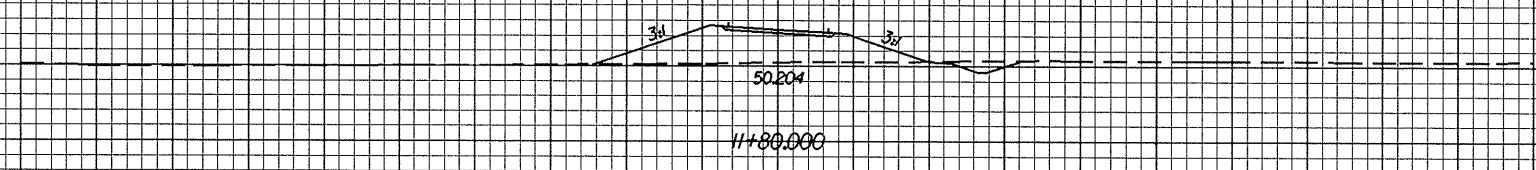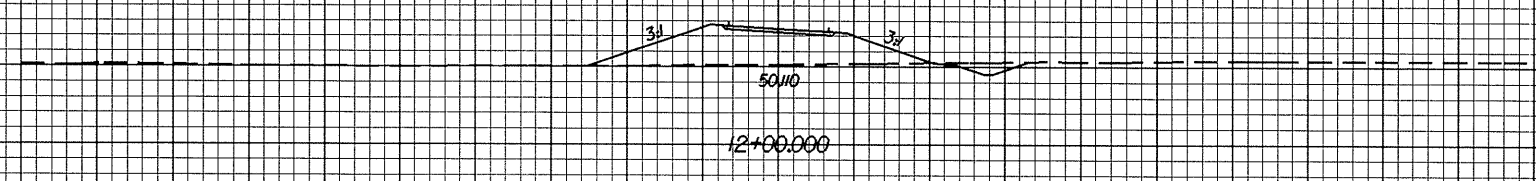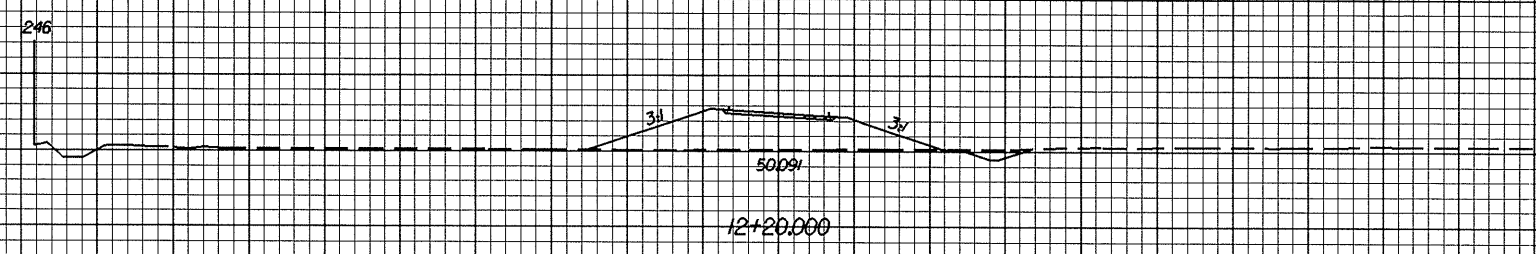

100 90 80 70 60 50 40 30 20 10 0 10 20 30 40 50 60 70 80 90 100

8/11/2009 1:48 PM  
 W:\Projects\11018765