









0.72/99

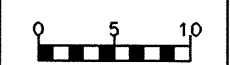

PROJECT REFERENCE NO.
R-0513A

SHEET NO.
X-157

100 90 80 70 60 50 40 30 20 10 0 10 20 30 40 50 60 70 80 90 100

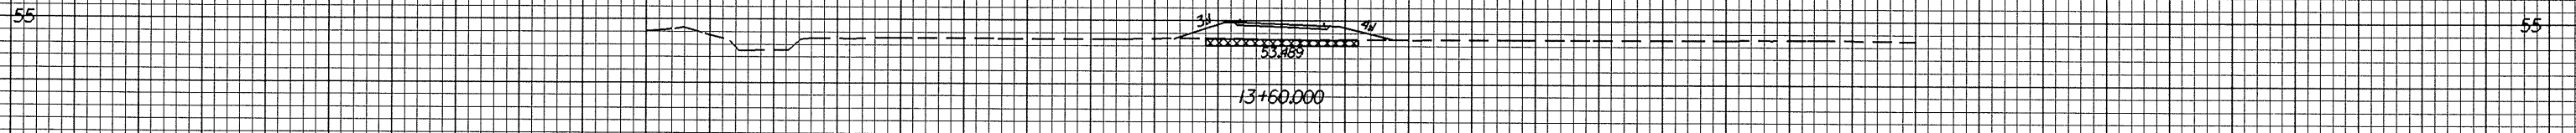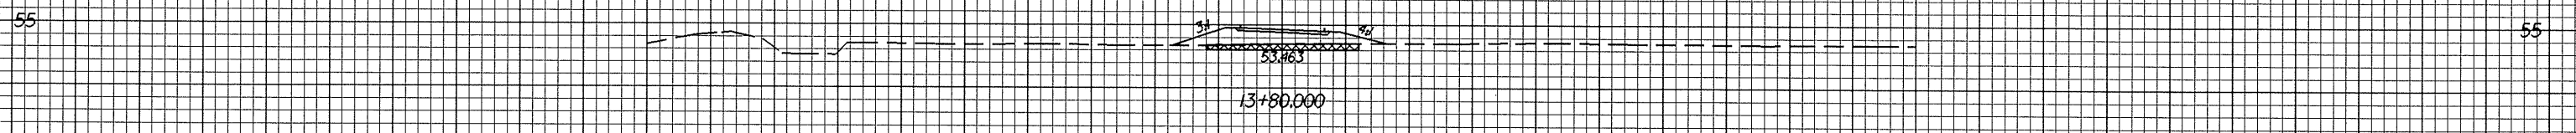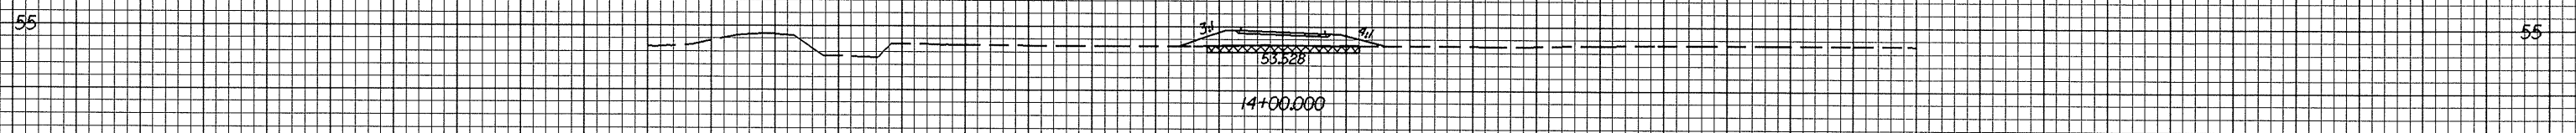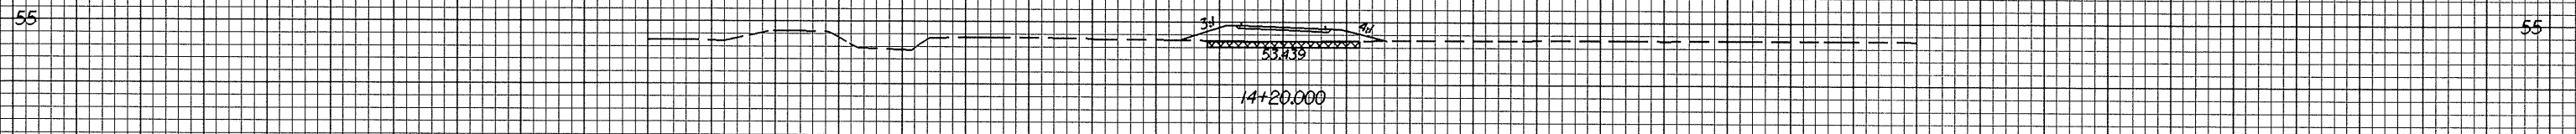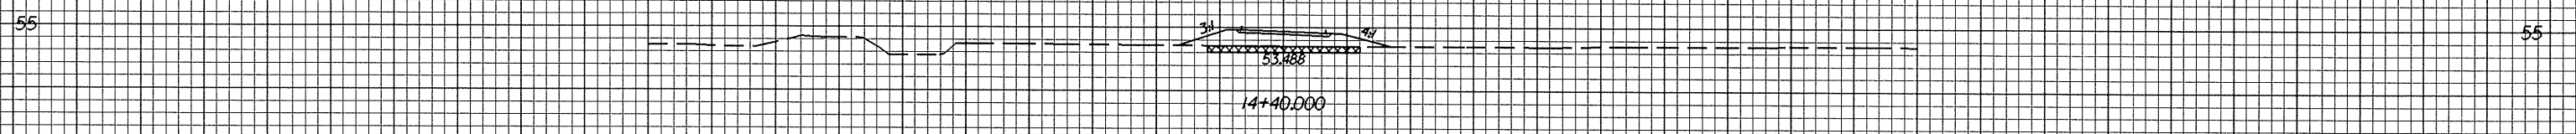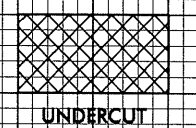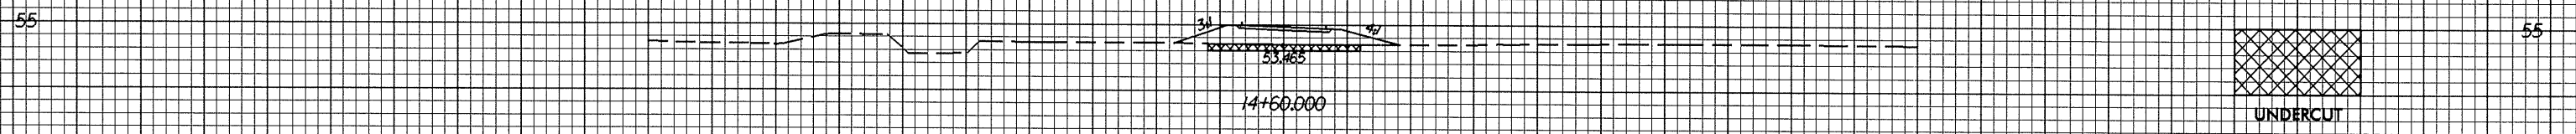

-SR2-

100 90 80 70 60 50 40 30 20 10 0 10 20 30 40 50 60 70 80 90 100

R. J. S. 2004, 2005, 2006, 2100