








12/22/98

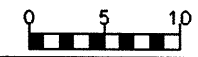

PROJECT REFERENCE NO.
R-0513A

SHEET NO.
X-156

100 90 80 70 60 50 40 30 20 10 0 10 20 30 40 50 60 70 80 90 100

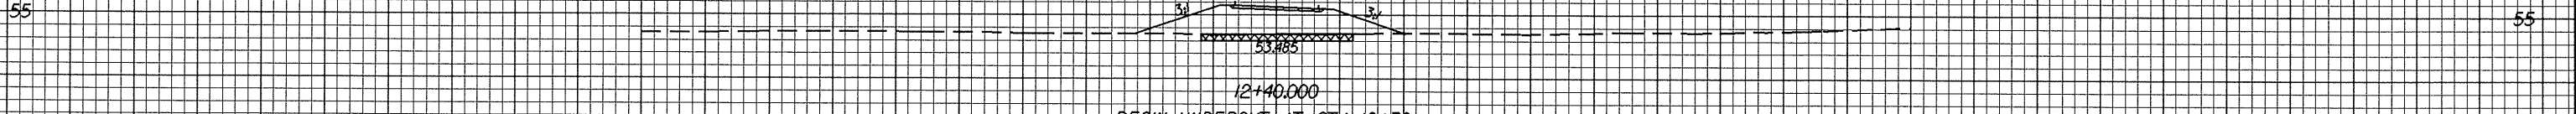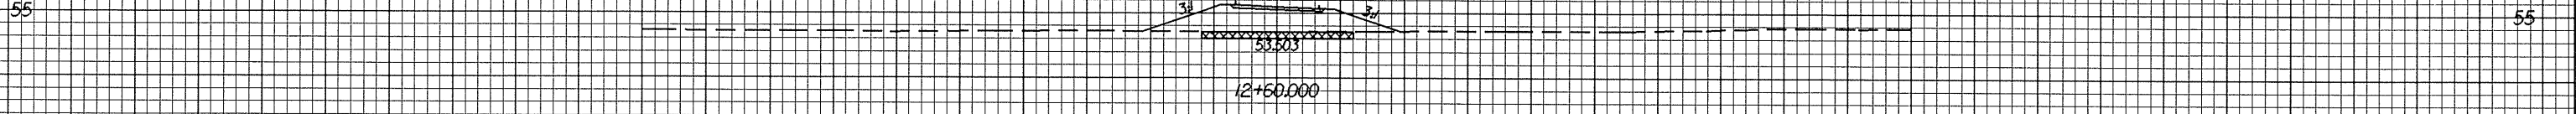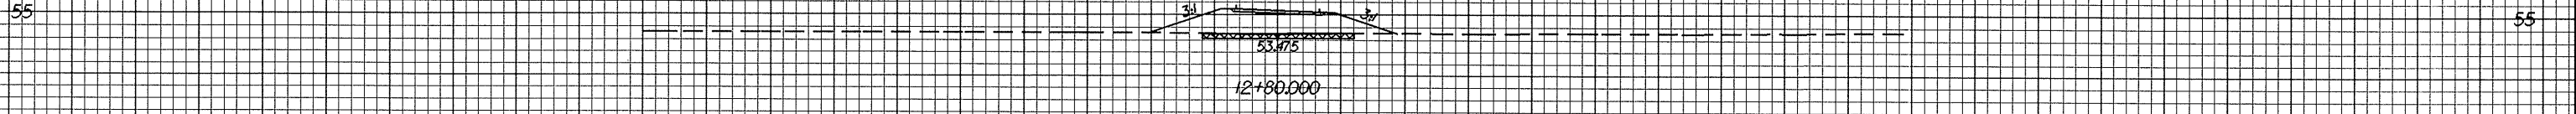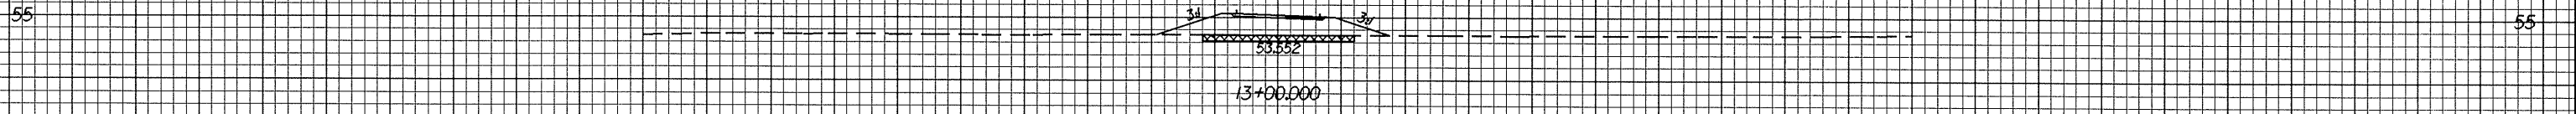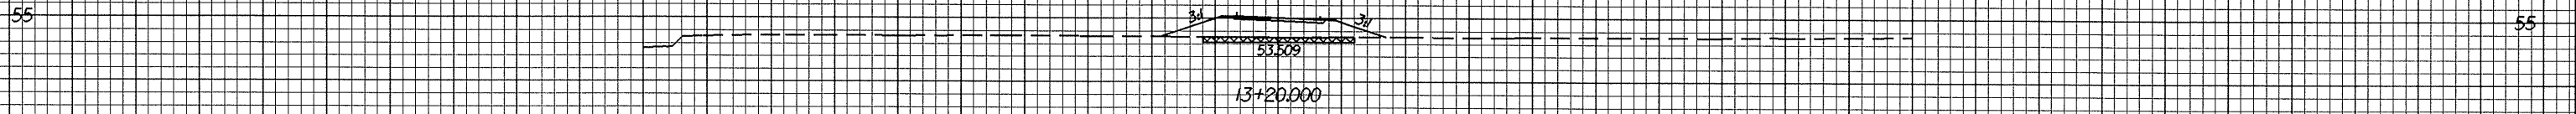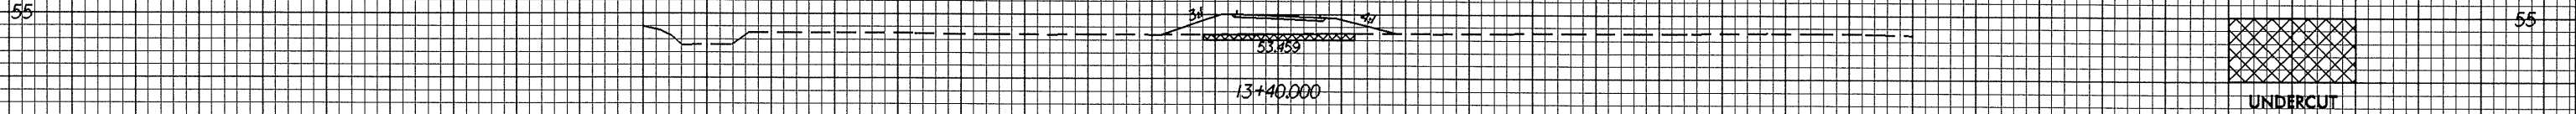

BEGIN UNDERCUT AT STA 12+30

-SR2-

100 90 80 70 60 50 40 30 20 10 0 10 20 30 40 50 60 70 80 90 100

87 JUL 2004 1:48 PM
C:\Users\jg\Documents\100107165