

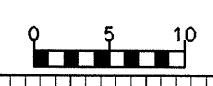
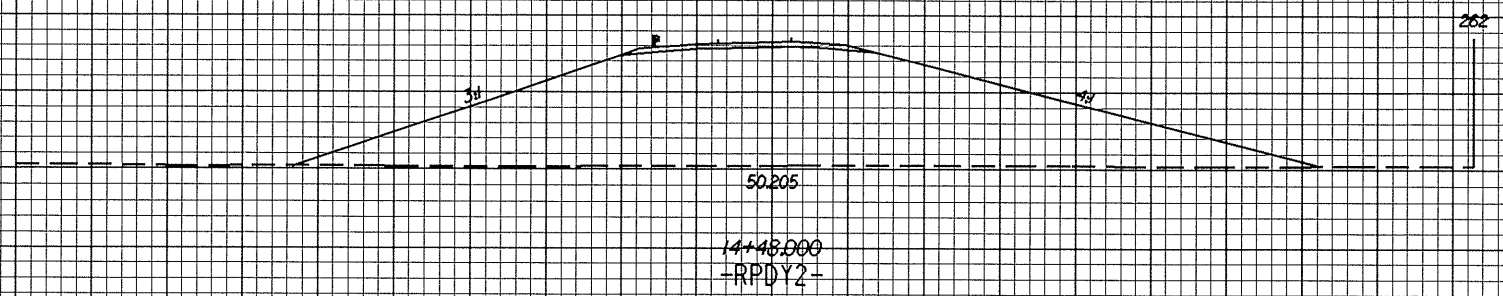


02/22/99

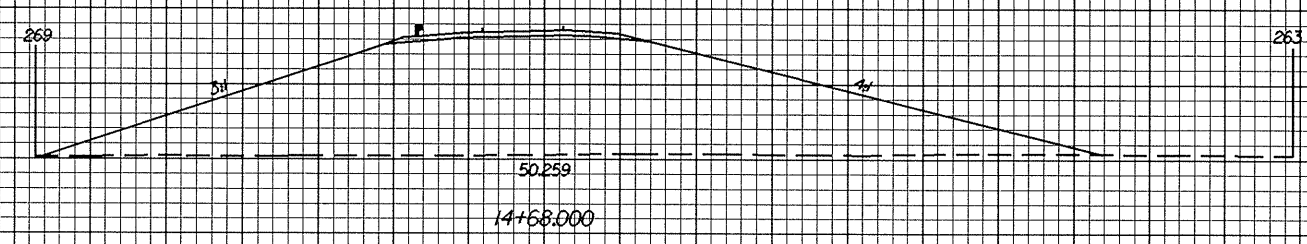

PROJECT REFERENCE NO.	SHEET NO.
R-0513A	X-151

100 90 80 70 60 50 40 30 20 10 0 10 20 30 40 50 60 70 80 90 100

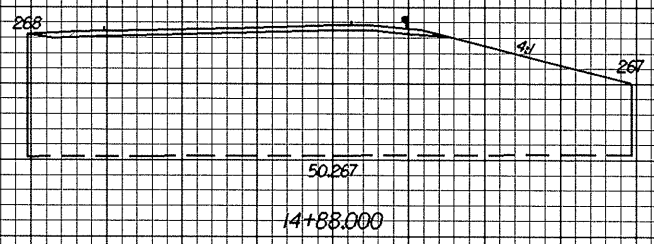

100 90 80 70 60 50 40 30 20 10 0 10 20 30 40 50 60 70 80 90 100

02/11/99 13:54  
R:\xco\proj\at\road\15  
02road.dwg