

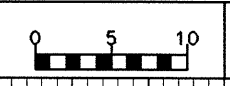
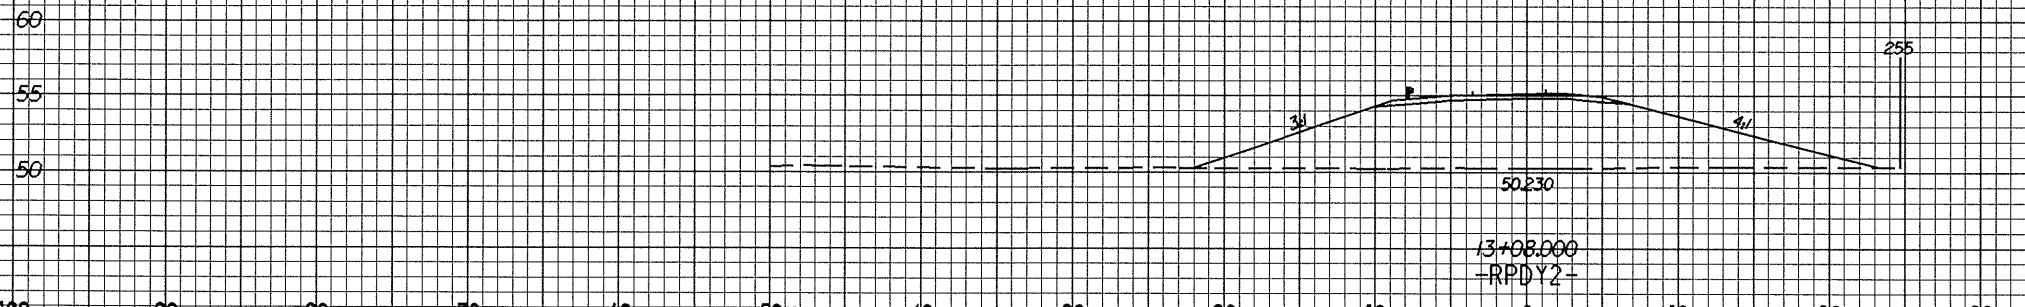


12/22/99

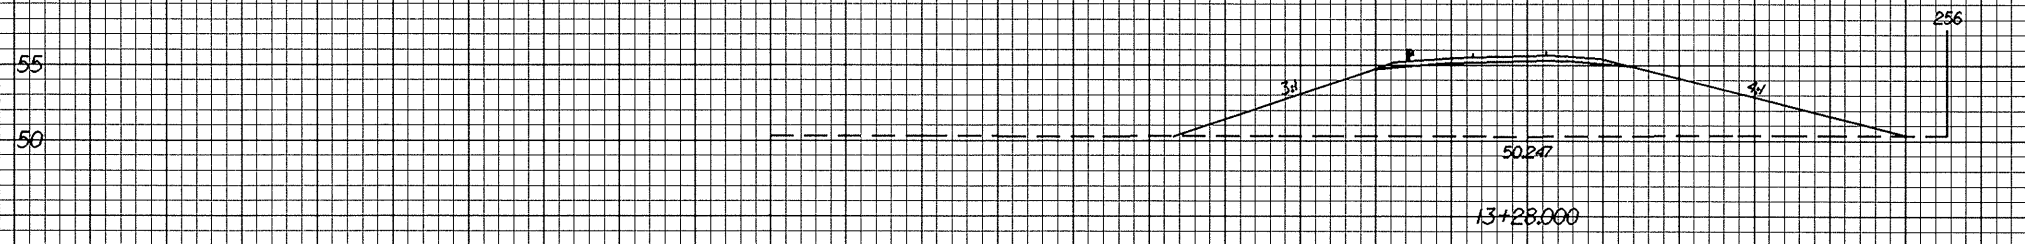

PROJECT REFERENCE NO.	SHEET NO.
R-0513A	X-149

100 90 80 70 60 50 40 30 20 10 0 10 20 30 40 50 60 70 80 90 100

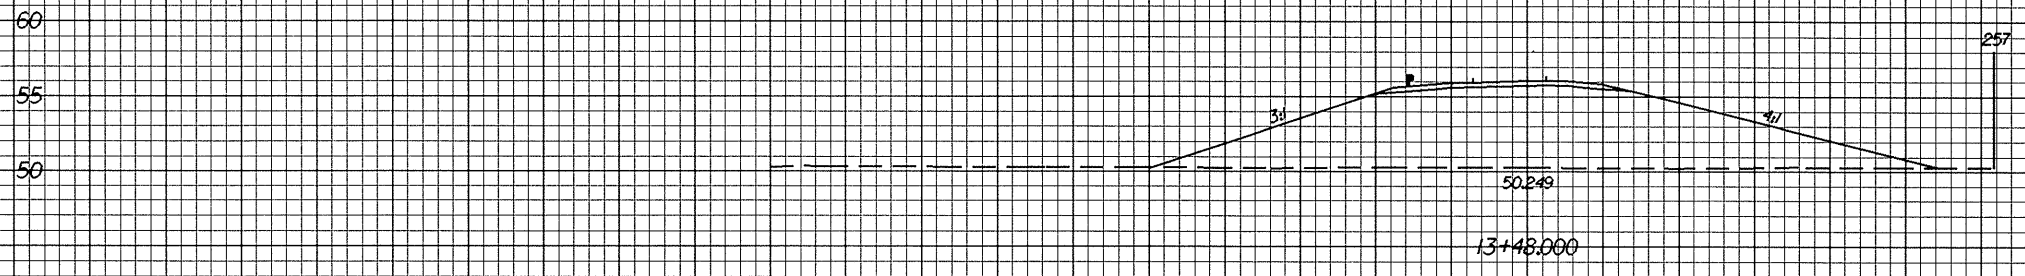

80715.000 12/23/99  
WDR

100 90 80 70 60 50 40 30 20 10 0 10 20 30 40 50 60 70 80 90 100