



12/22/99

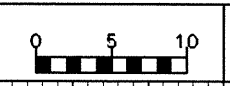

PROJECT REFERENCE NO. R-0513A	SHEET NO. X-146
----------------------------------	--------------------

100 90 80 70 60 50 40 30 20 10 0 10 20 30 40 50 60 70 80 90 100

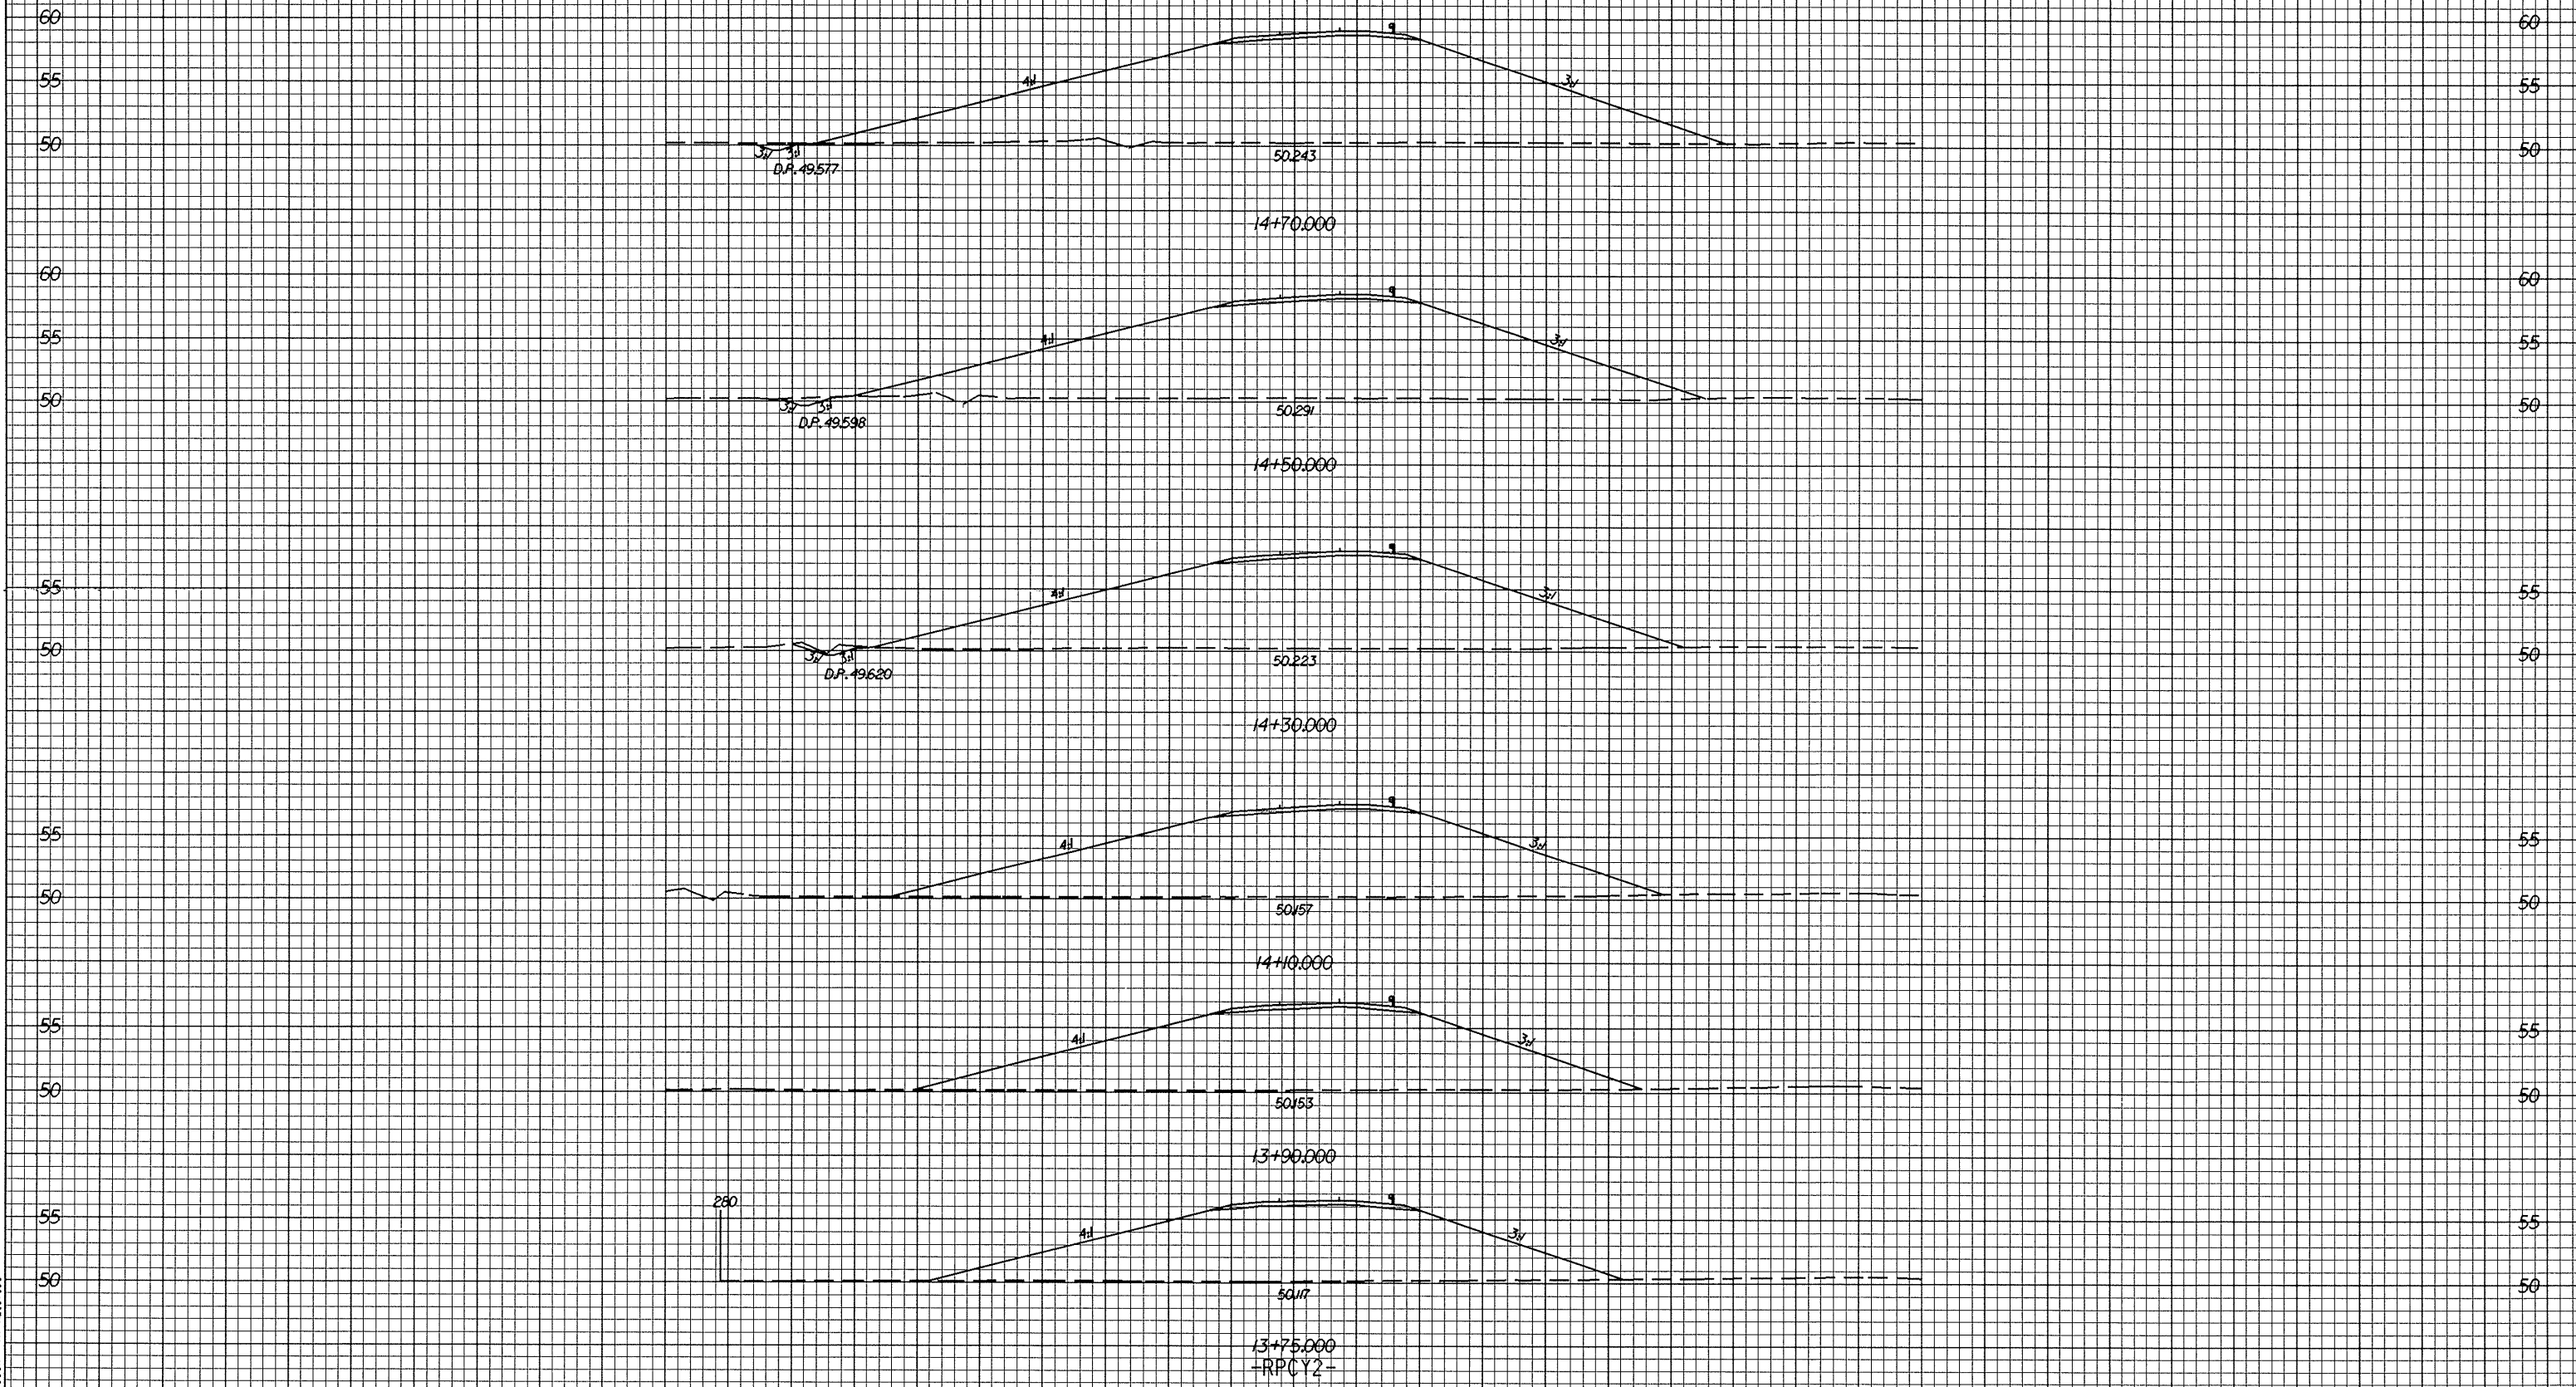

8/11/2001 1:52  
Verobach 2170127165

100 90 80 70 60 50 40 30 20 10 0 10 20 30 40 50 60 70 80 90 100