



P. 222.98

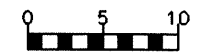

PROJECT REFERENCE NO.
R-0513A

SHEET NO.
X-143

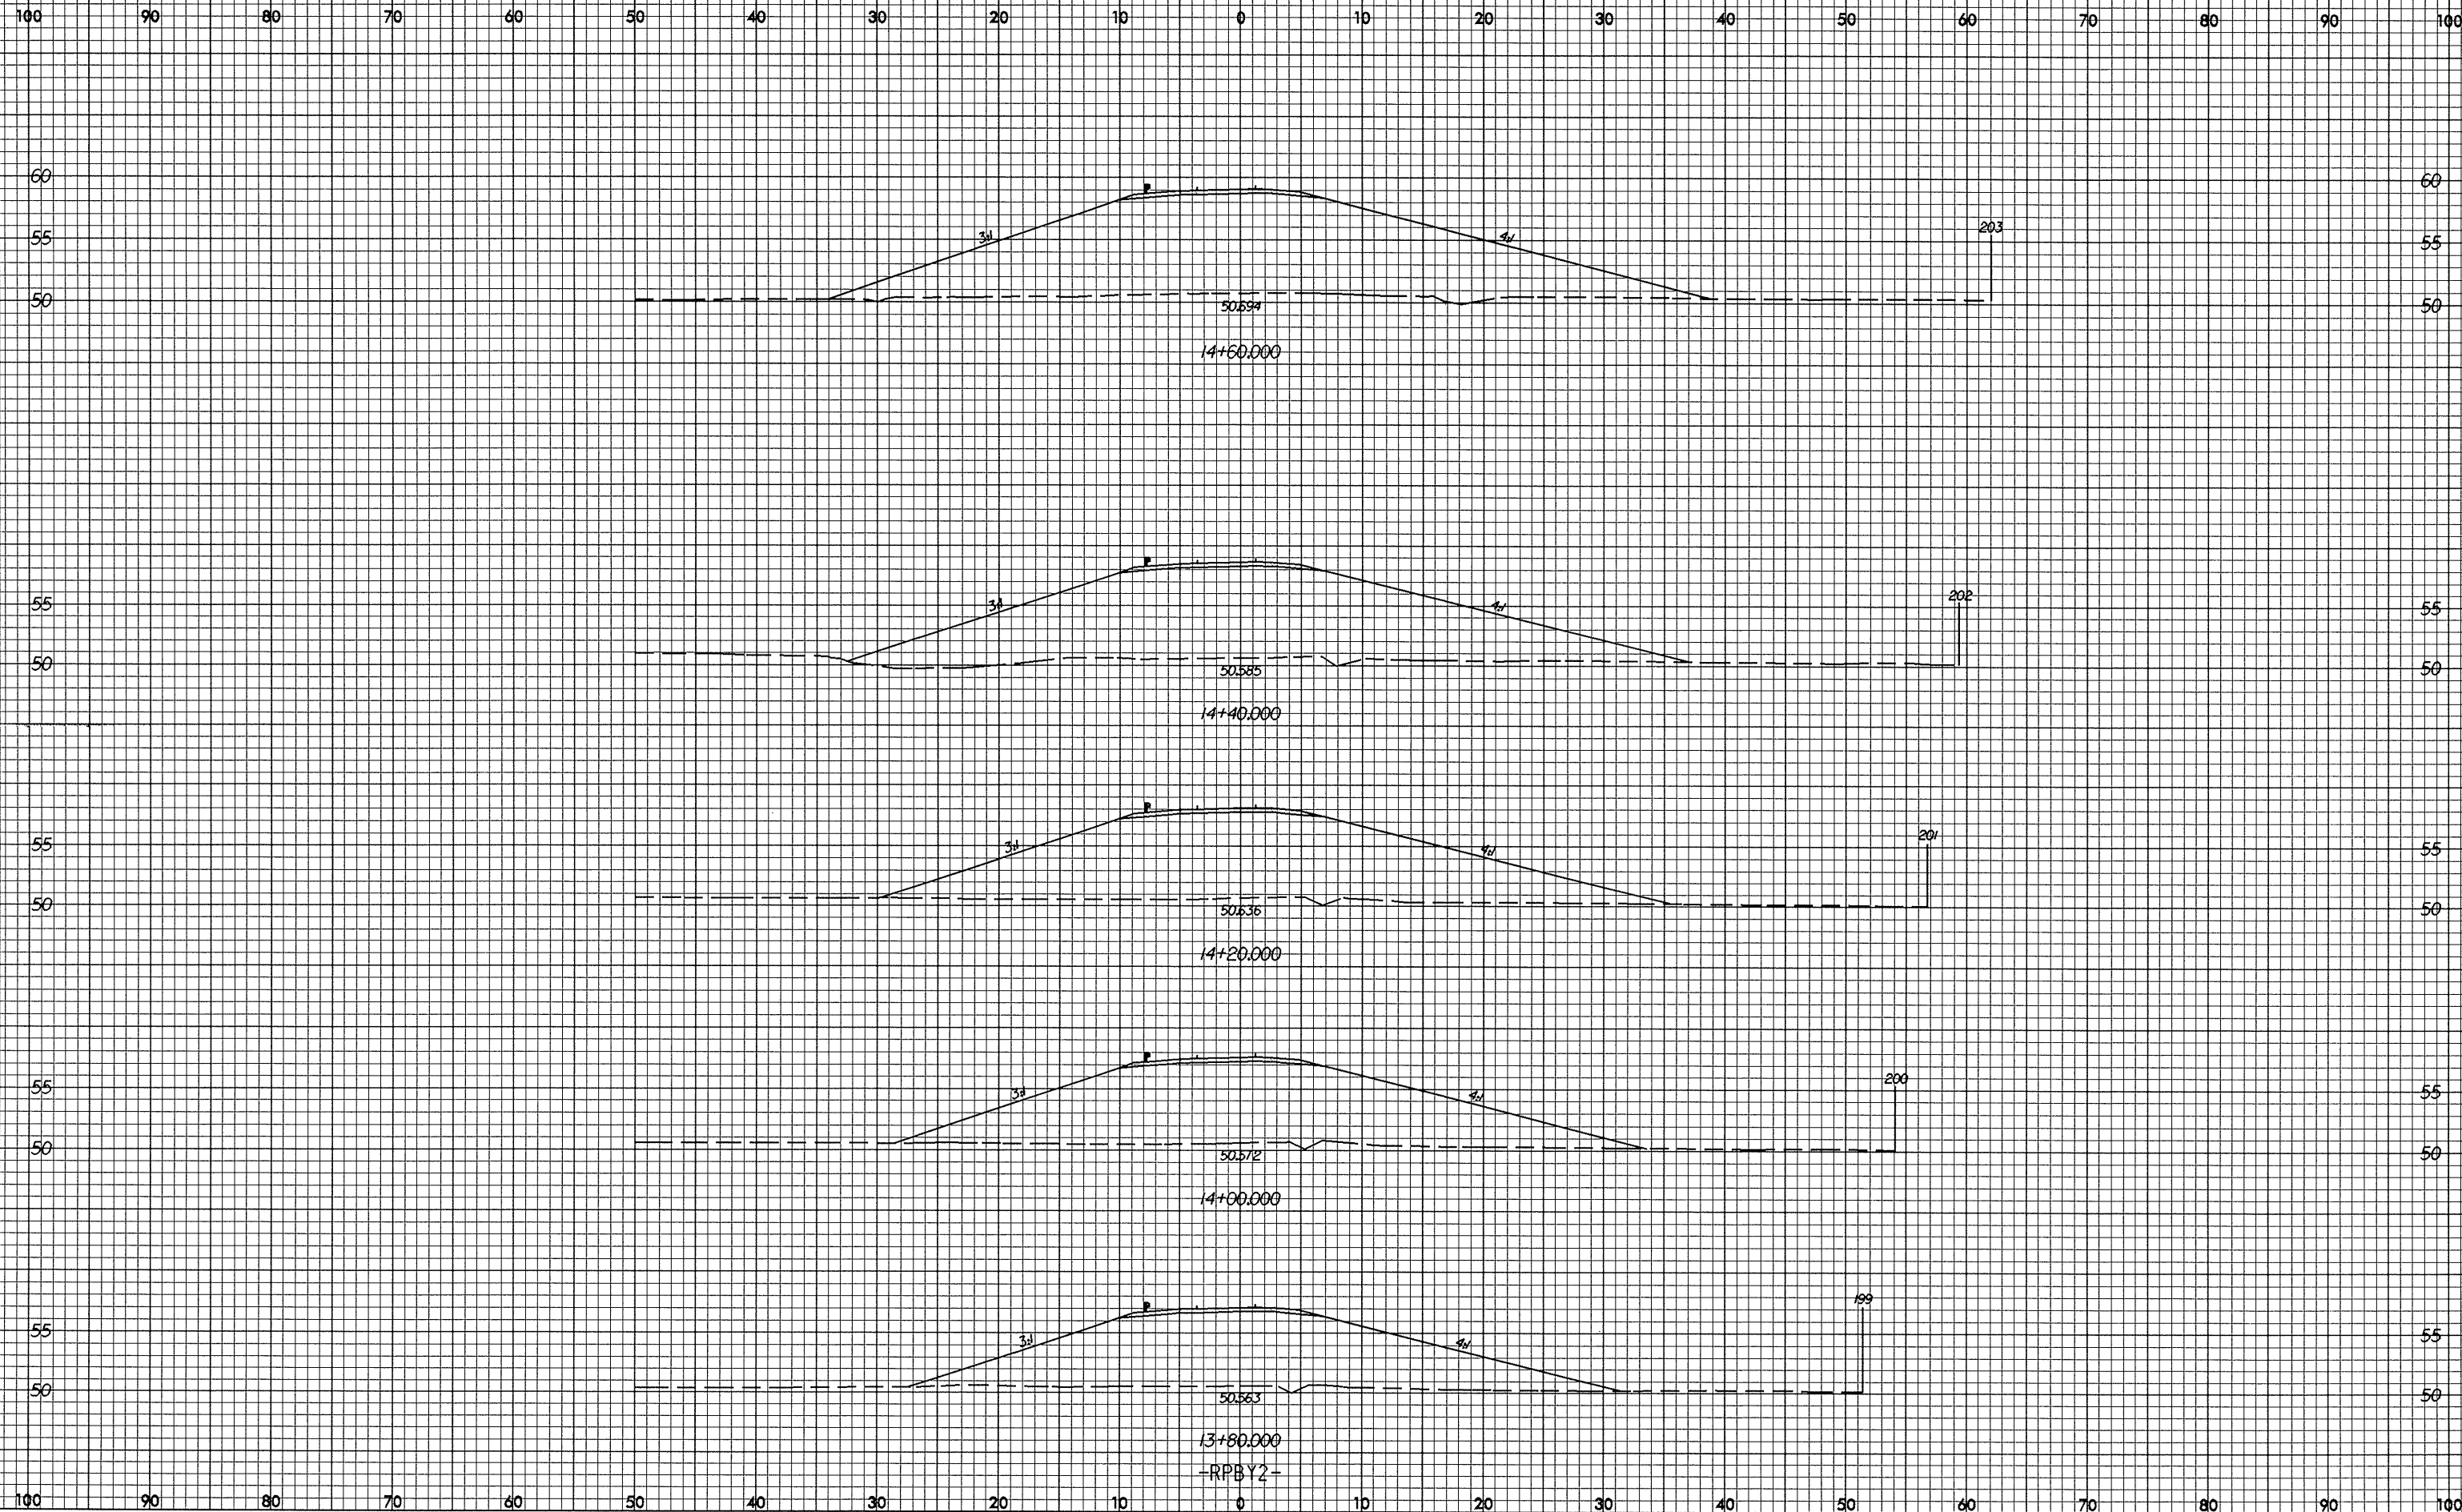

87 JUL 2004 12:30
V. Beach

-RPBY2-