






12/22/2009

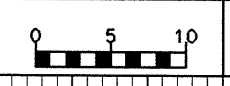

PROJECT REFERENCE NO.
R-0513A

SHEET NO.
X-134

100 90 80 70 60 50 40 30 20 10 0 10 20 30 40 50 60 70 80 90 100

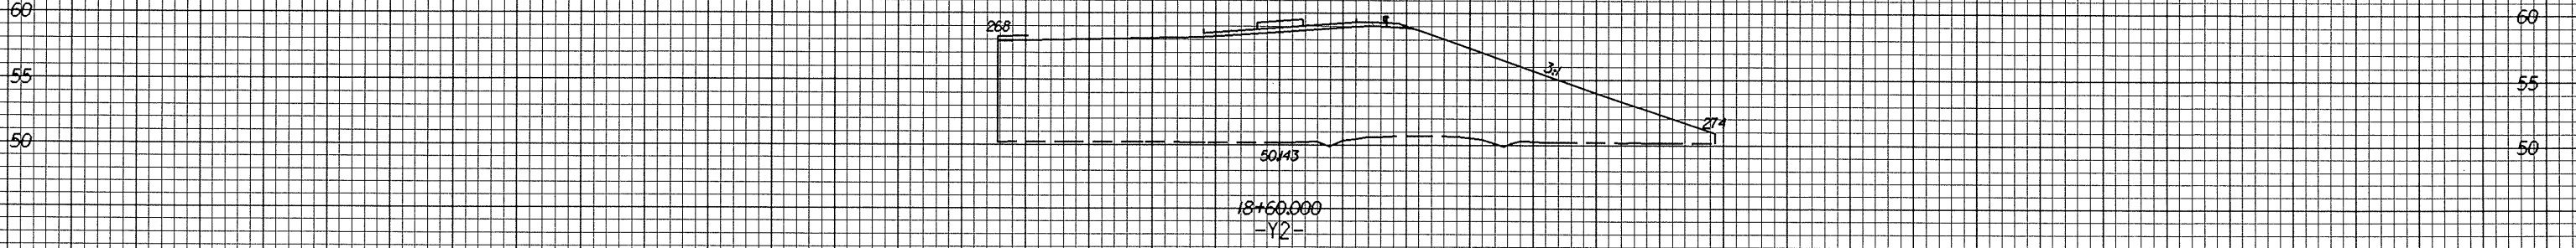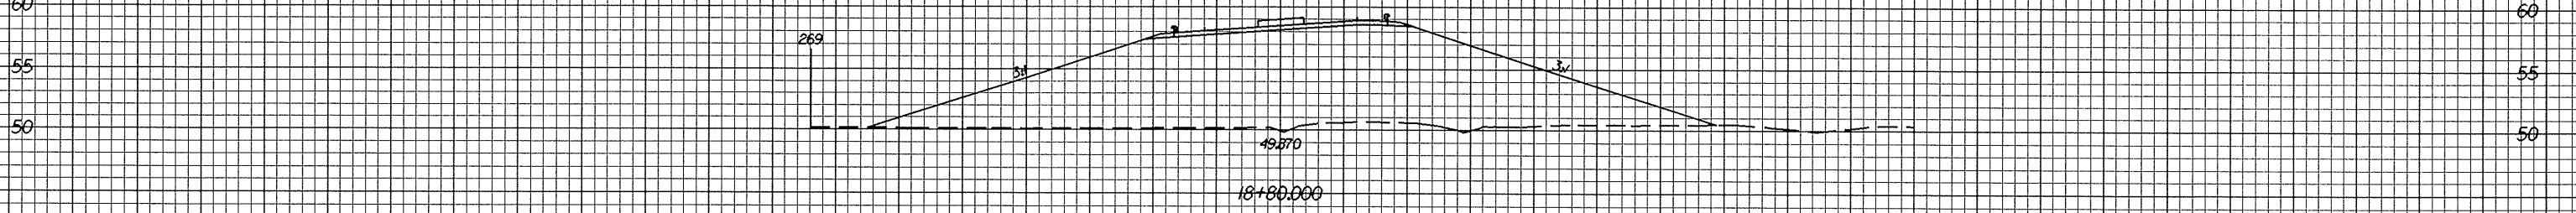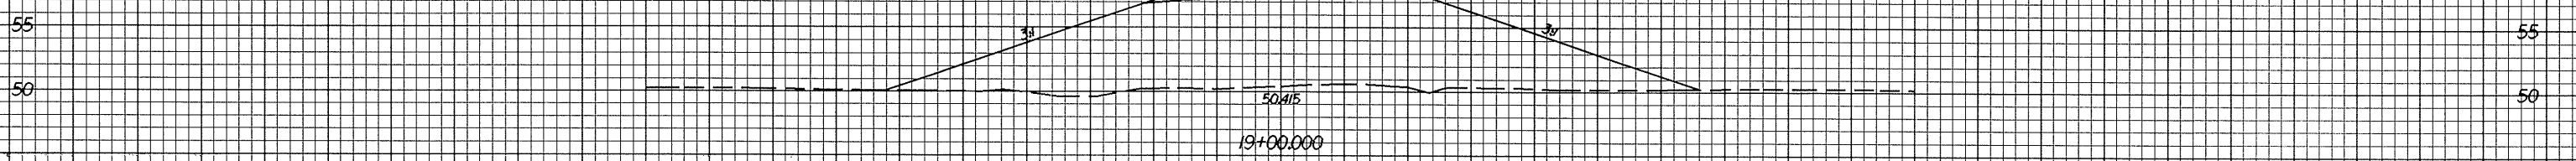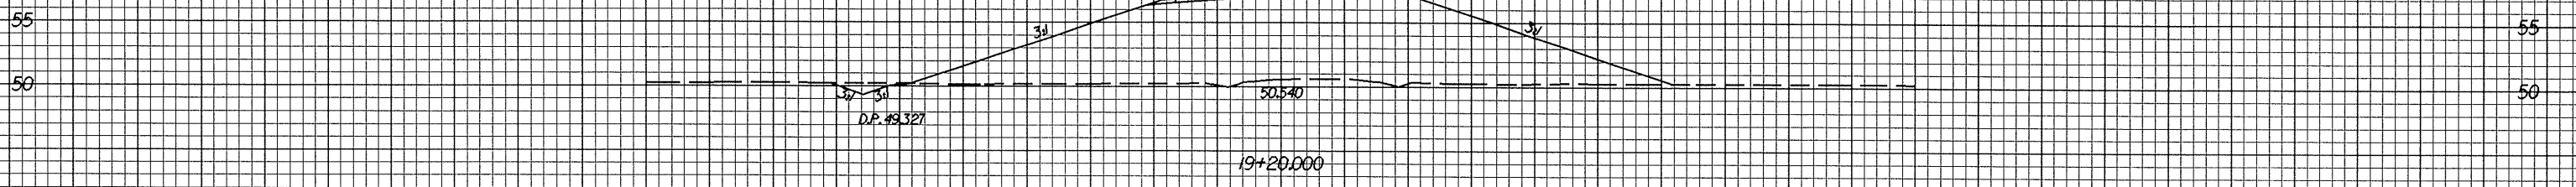

18+60.000
-Y2-

12/22/2009
12:22:09
12/22/2009