

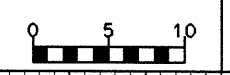
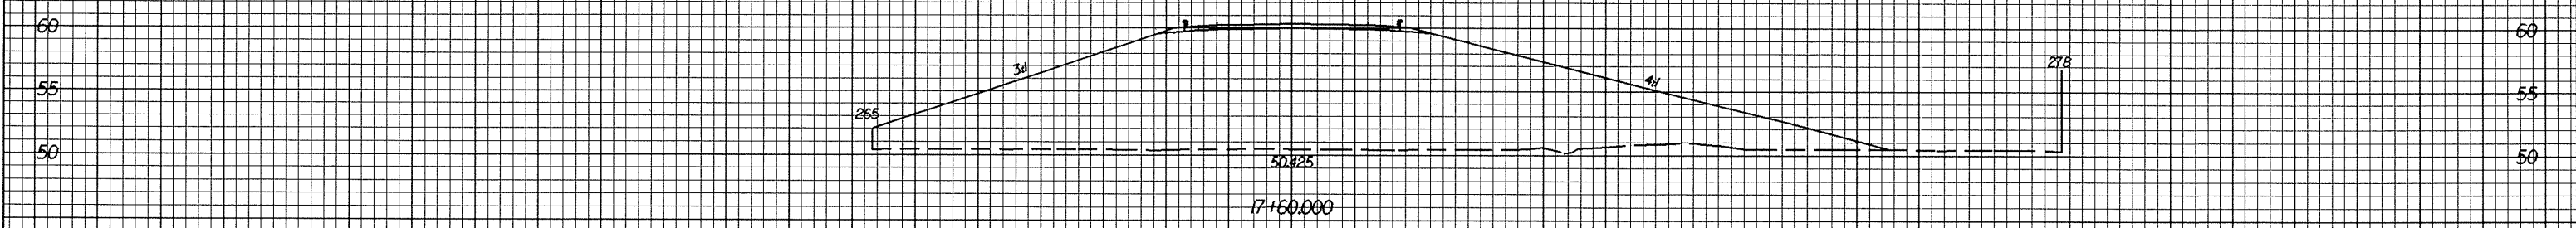
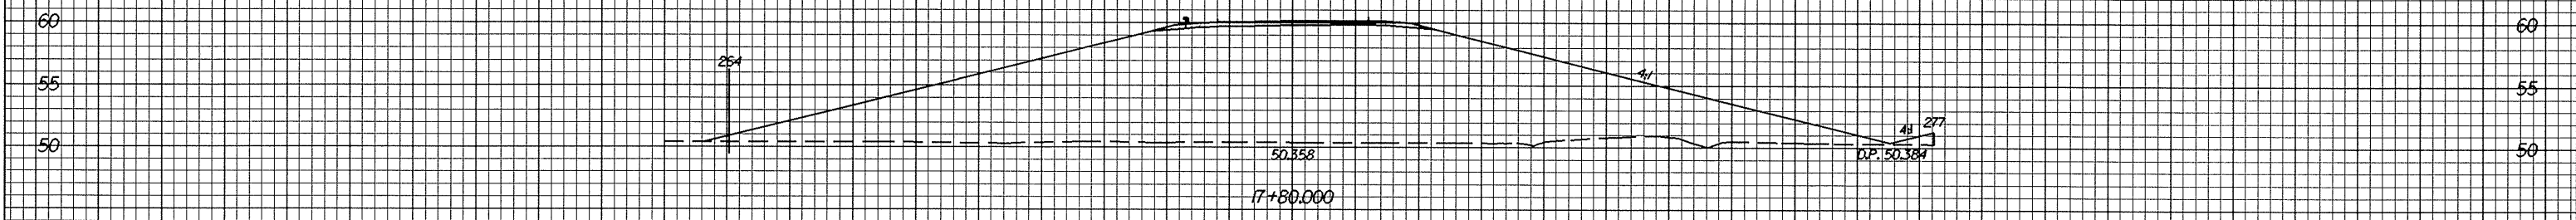


12/22/99

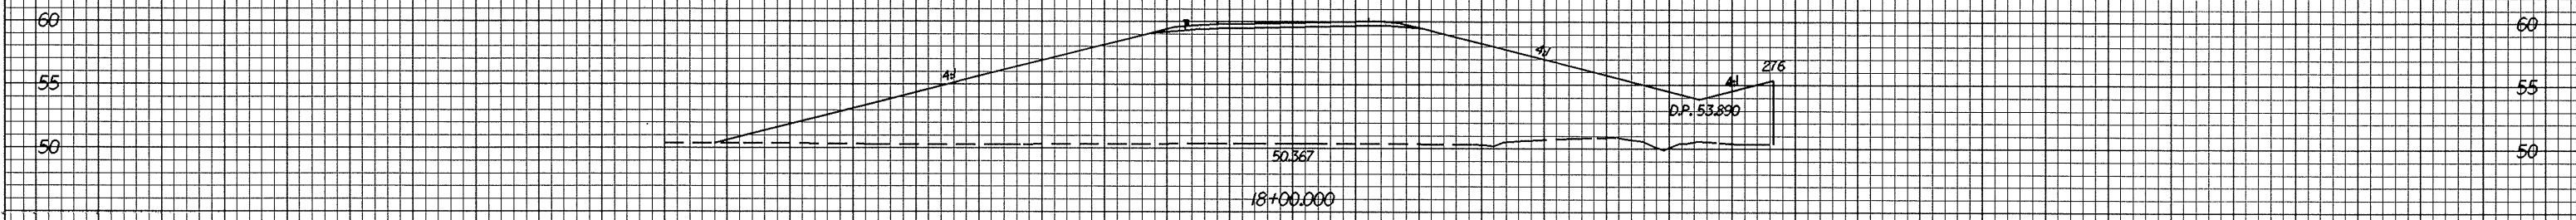

PROJECT REFERENCE NO. R-0513A SHEET NO. X-133

100 90 80 70 60 50 40 30 20 10 0 10 20 30 40 50 60 70 80 90 100

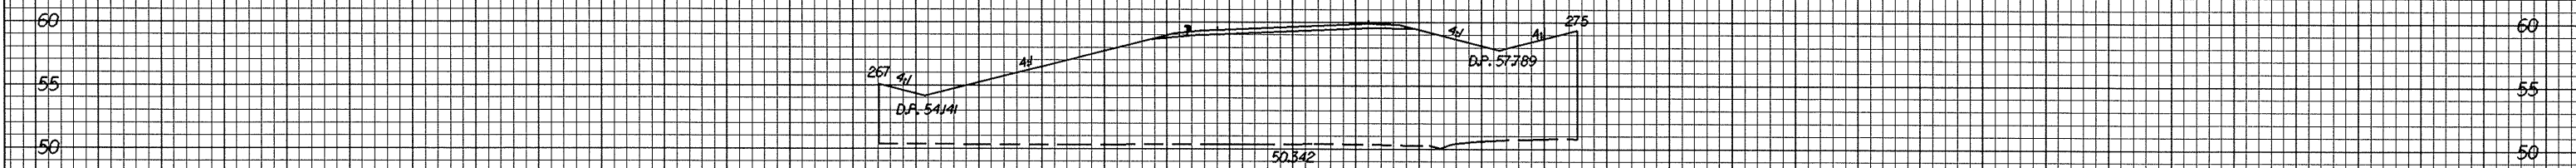

-Y2-

12/22/99 12:44
VDRoach

100 90 80 70 60 50 40 30 20 10 0 10 20 30 40 50 60 70 80 90 100