



07/22/99

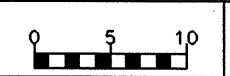




PROJECT REFERENCE NO. R-0513A SHEET NO. X-132

100 90 80 70 60 50 40 30 20 10 0 10 20 30 40 50 60 70 80 90 100

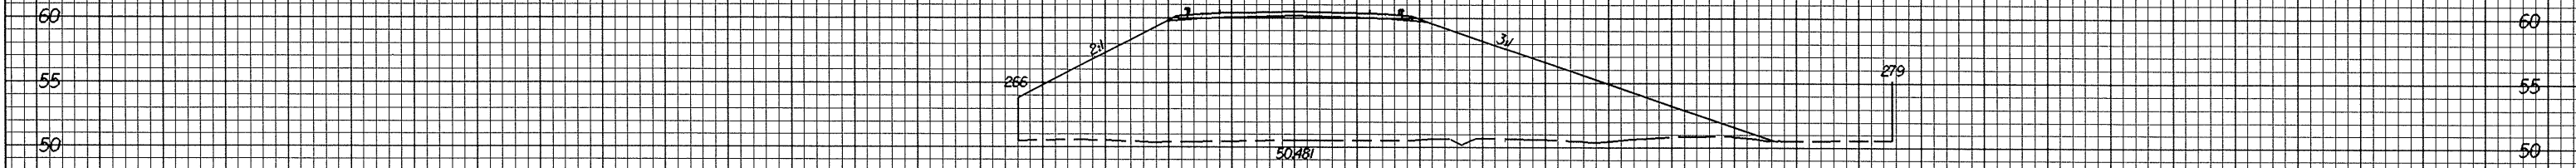

END BRIDGE -Y2- 17+27.408

BEGIN BRIDGE -Y2- STA 16+52.708

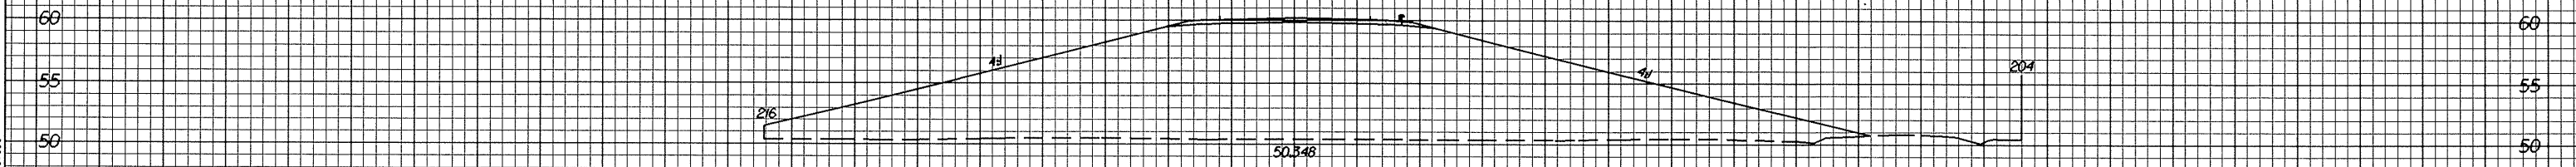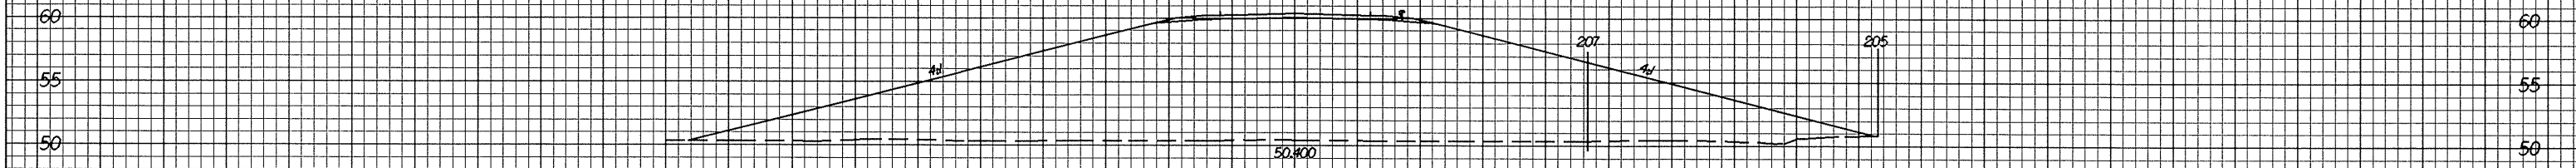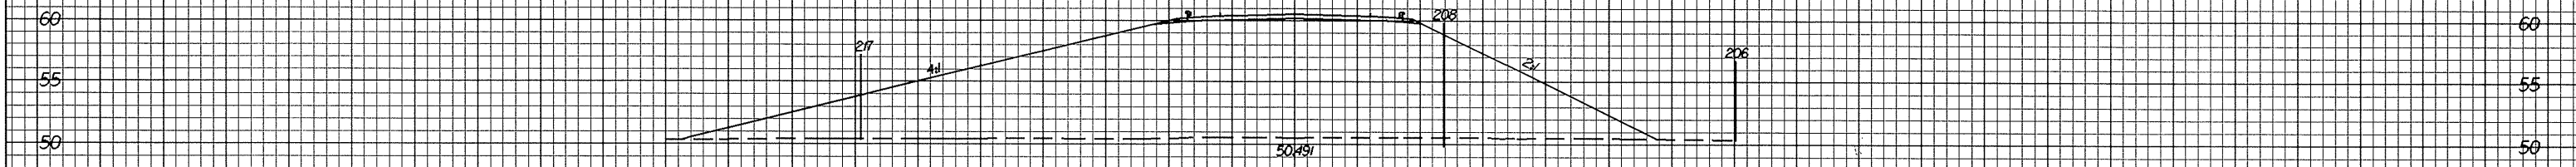

-Y2-

100 90 80 70 60 50 40 30 20 10 0 10 20 30 40 50 60 70 80 90 100

R:\US 2004\3241\16000\16000.dwg