






0.722.93

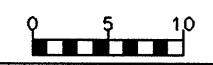

PROJECT REFERENCE NO.
R-0513A

SHEET NO.
X-131

100 90 80 70 60 50 40 30 20 10 0 10 20 30 40 50 60 70 80 90 100

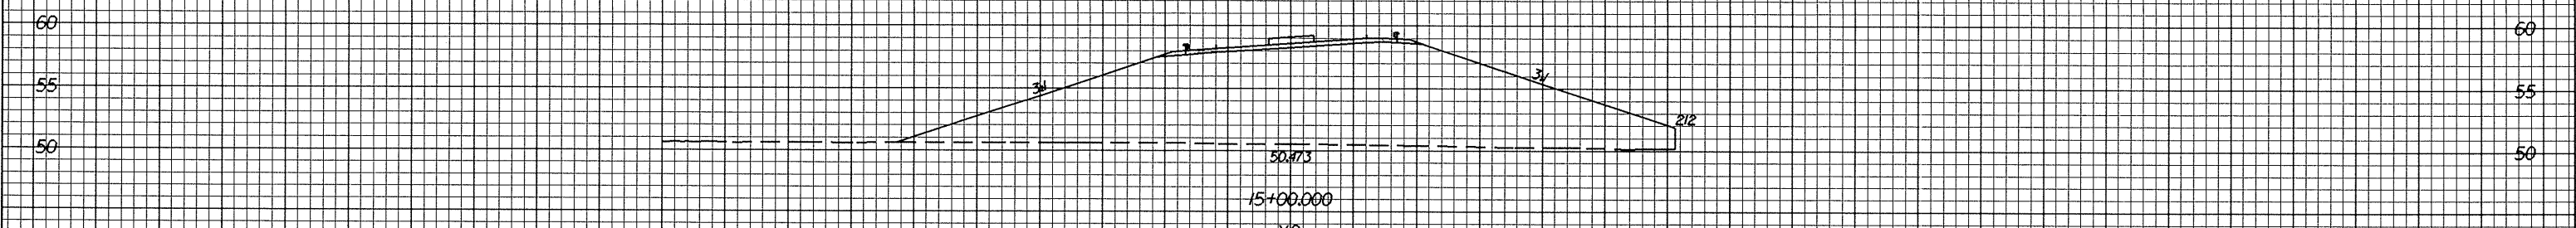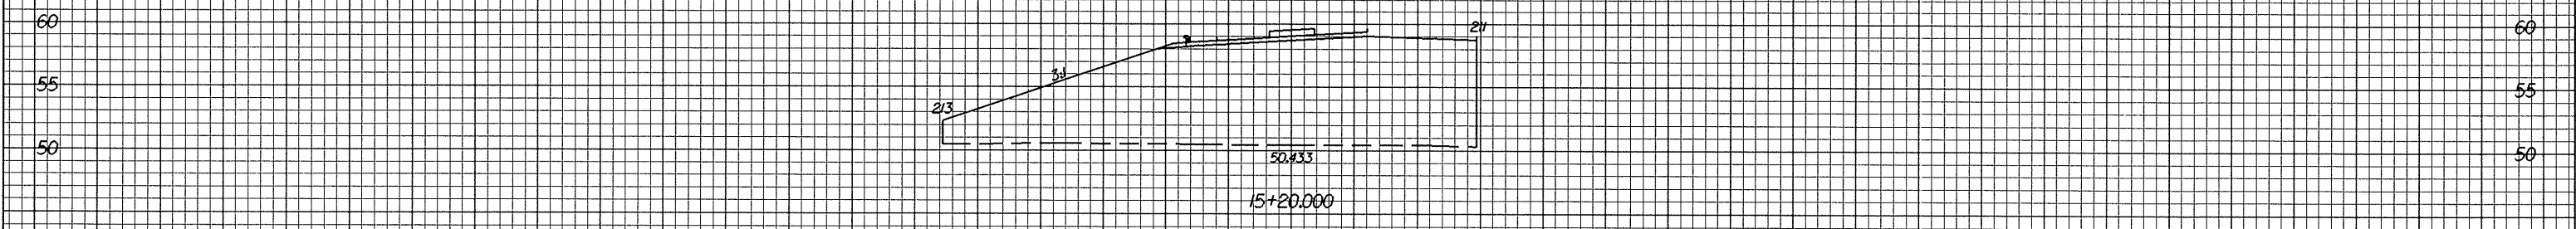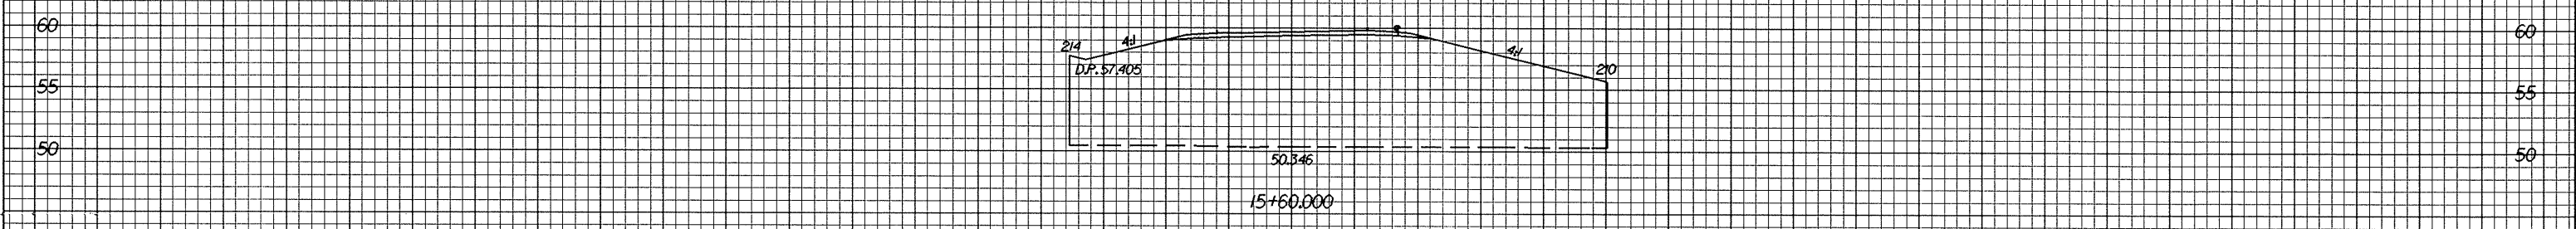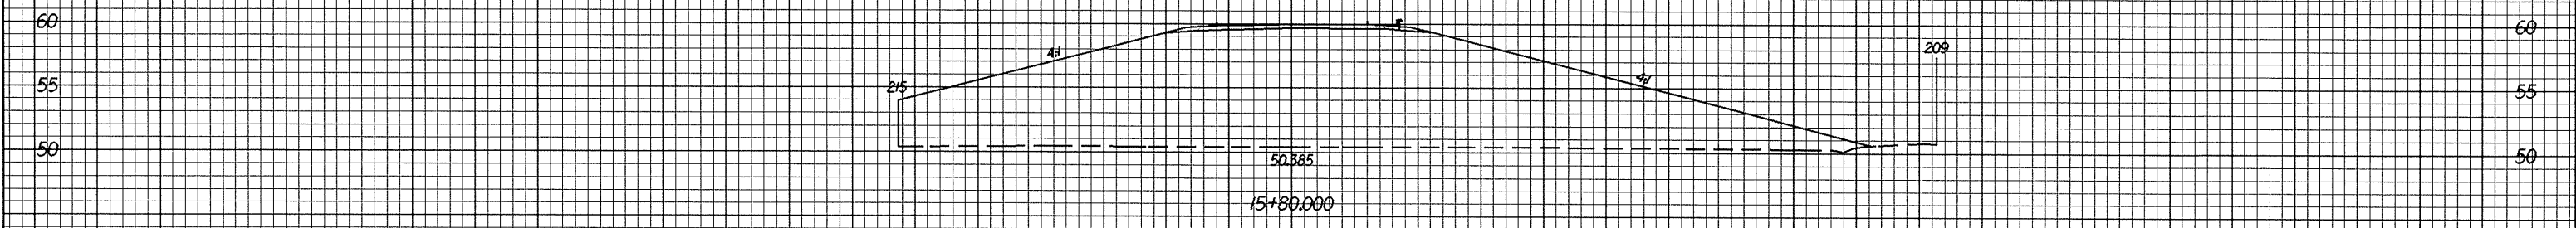

100 90 80 70 60 50 40 30 20 10 0 10 20 30 40 50 60 70 80 90 100

0.722.93
 R-0513A
 X-131
 15+80.000
 15+60.000
 15+20.000
 15+00.000

-Y2-