


12/22/99




PROJECT REFERENCE NO.
R-0513A

SHEET NO.
X-120

100 90 80 70 60 50 40 30 20 10 0 10 20 30 40 50 60 70 80 90 100

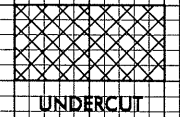


UNDERCUT

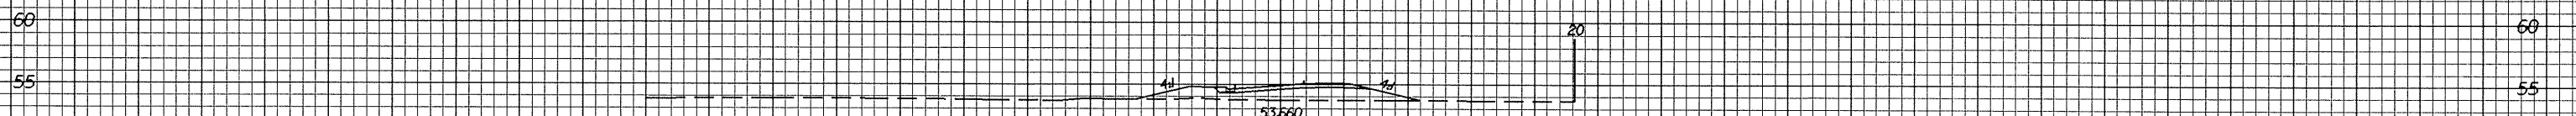

53.660


12+15.740

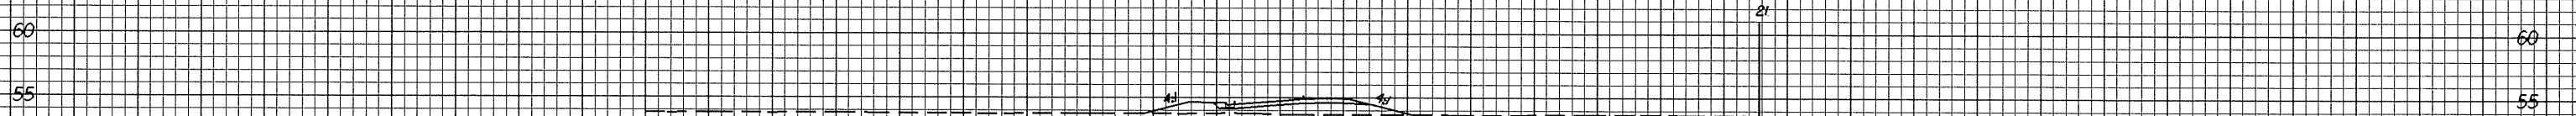

53.651

12+05.740

END UNDERCUT AT STA 12+00

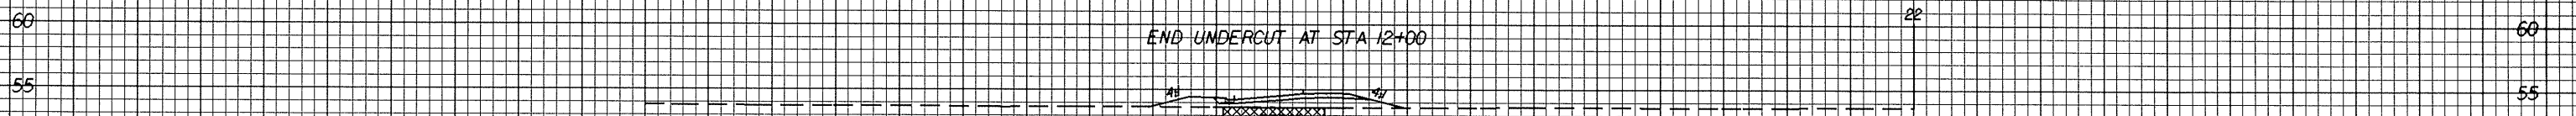

11+91.112

-L P A Y 1 -

100 90 80 70 60 50 40 30 20 10 0 10 20 30 40 50 60 70 80 90 100

12/22/99 1:38
12/22/99 1:38
12/22/99 1:38