

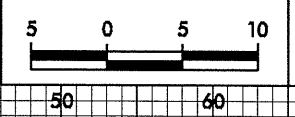
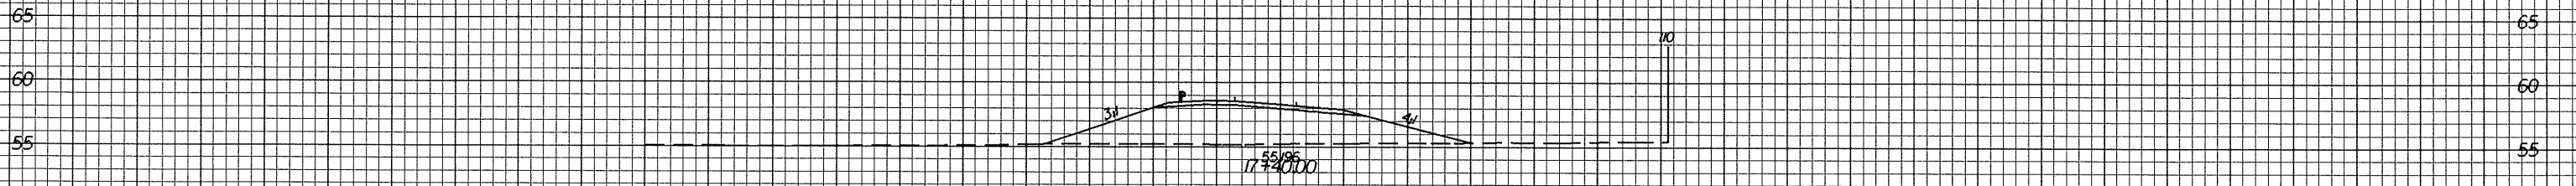
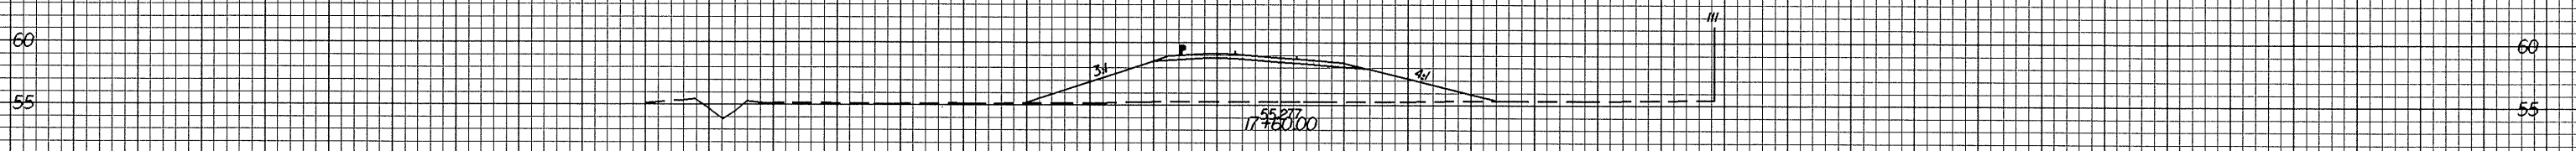
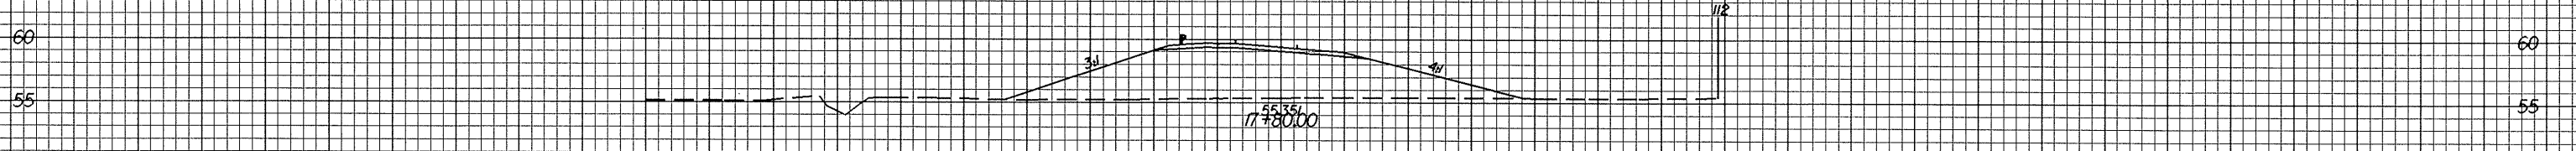
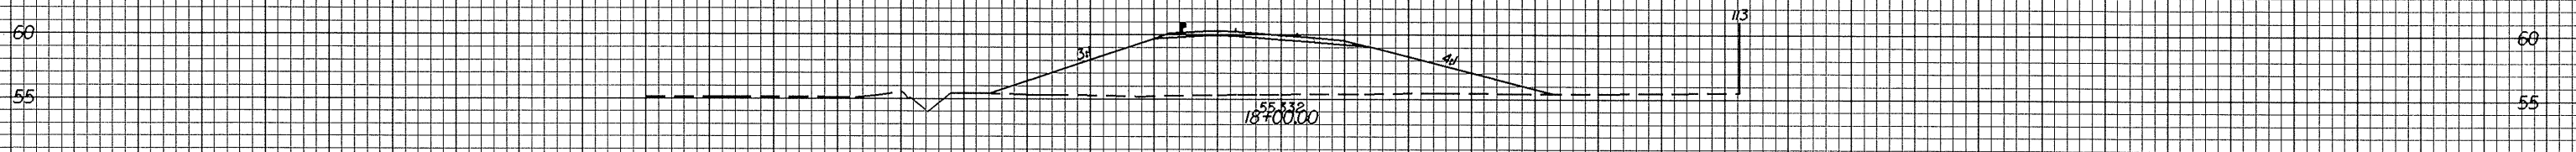


10/26/98

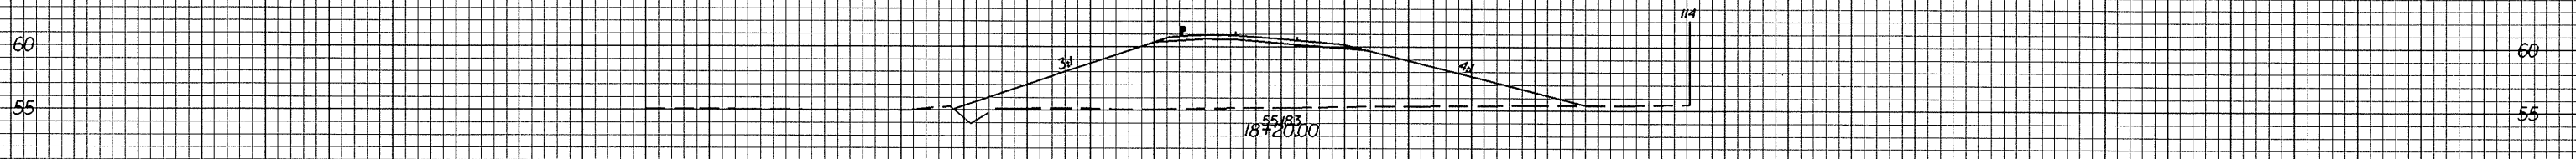

PROJECT REFERENCE NO.	SHEET NO.
R-0513A	X-117

100 90 80 70 60 50 40 30 20 10 0 10 20 30 40 50 60 70 80 90 100

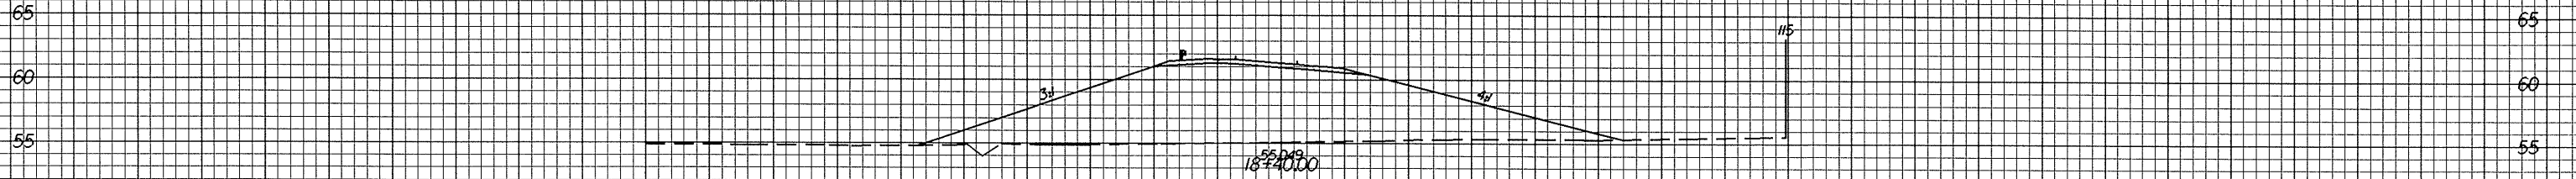

-RPDY1-

07-11-2004 13:37  
 V:\Projects\0513A\112103.dwg  
 10/26/98

100 90 80 70 60 50 40 30 20 10 0 10 20 30 40 50 60 70 80 90 100