

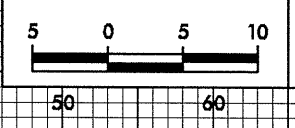
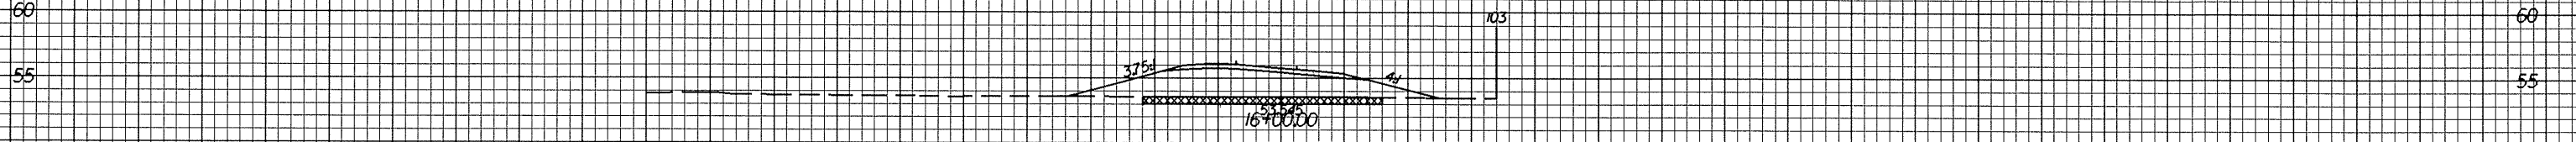
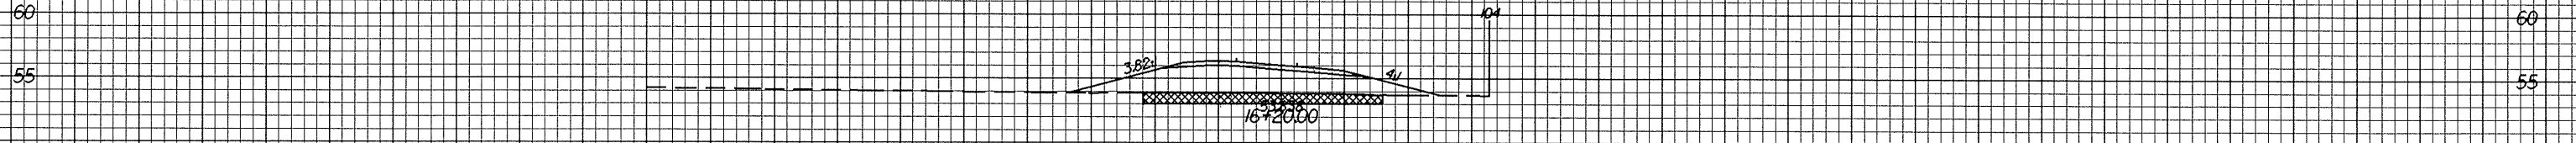
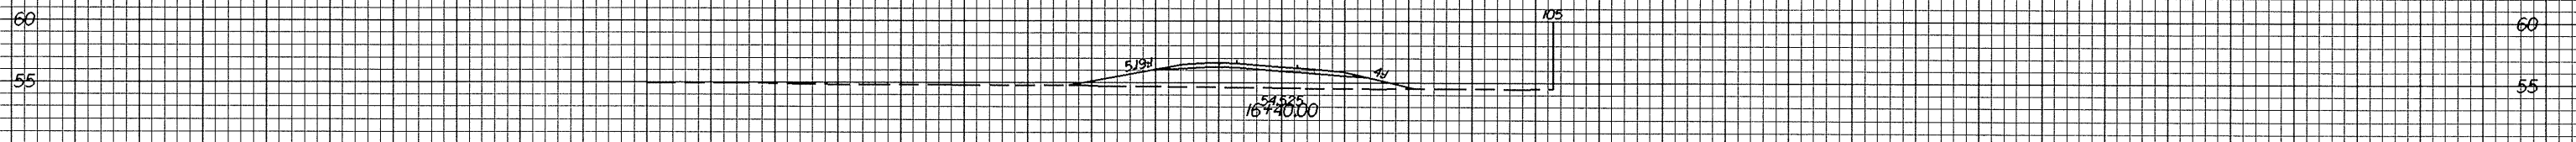
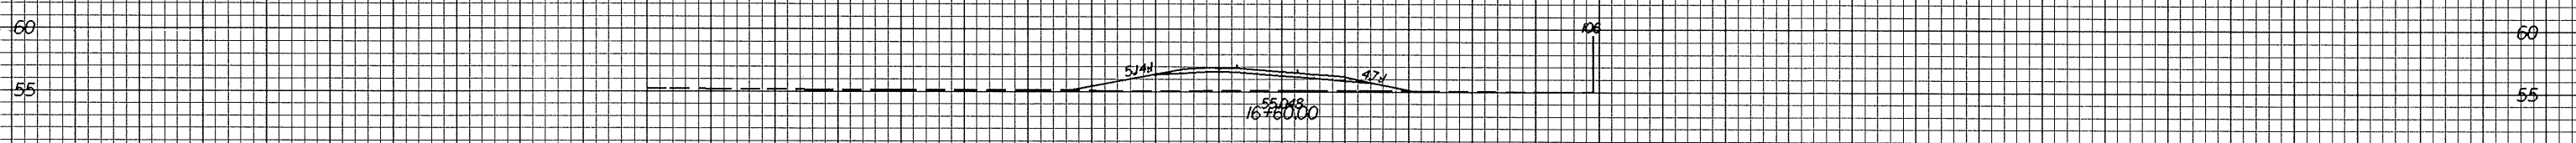
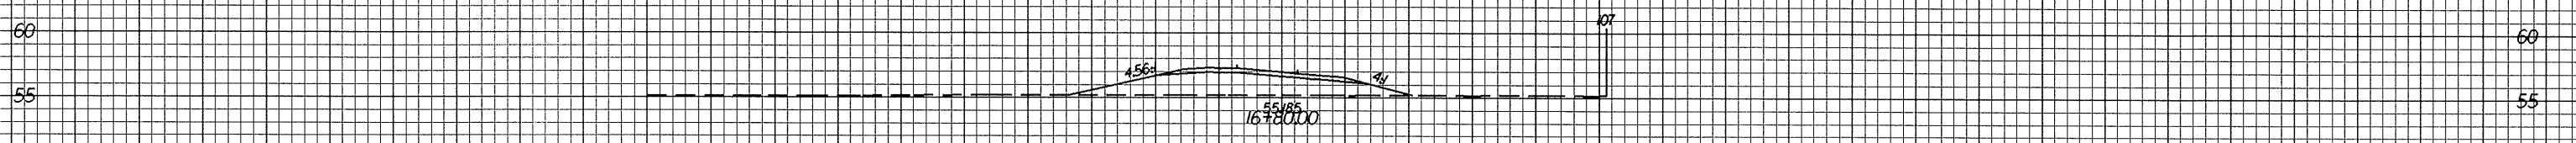
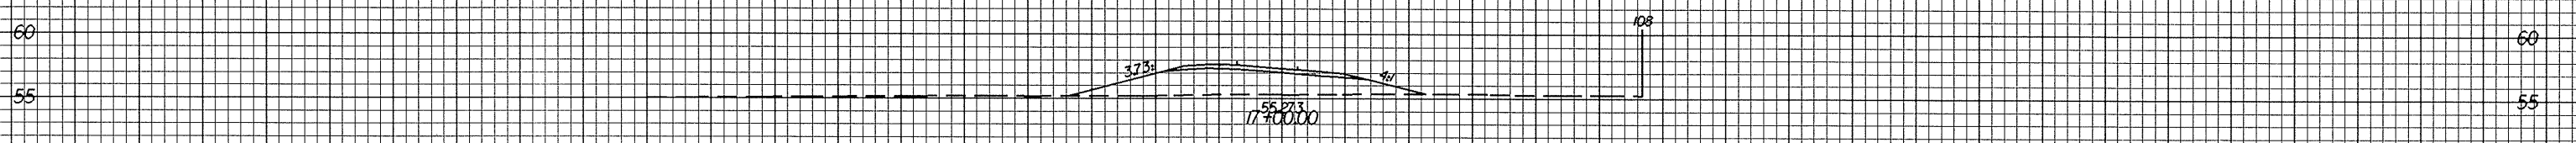


10/26/08

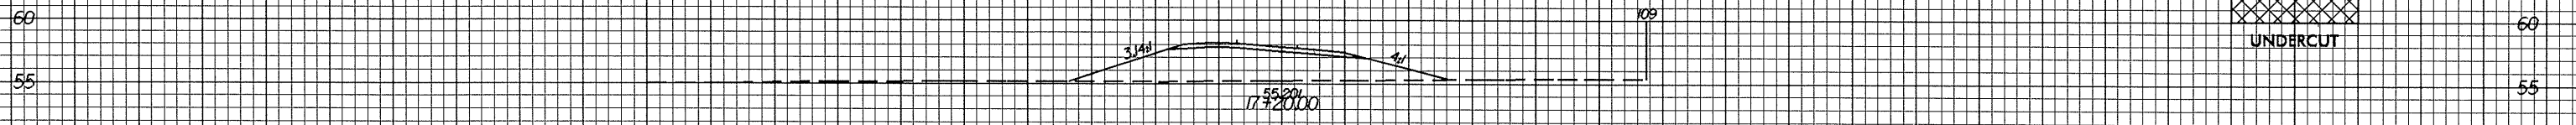

PROJECT REFERENCE NO.	SHEET NO.
R-0513A	X-116

100 90 80 70 60 50 40 30 20 10 0 10 20 30 40 50 60 70 80 90 100

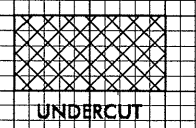

-RPD Y1-

07-11-2008 13:35
w:\projects\112103.rpd\112103.rpd

100 90 80 70 60 50 40 30 20 10 0 10 20 30 40 50 60 70 80 90 100