

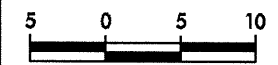


01/26/08

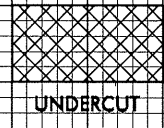

PROJECT REFERENCE NO. R-0513A SHEET NO. X-115

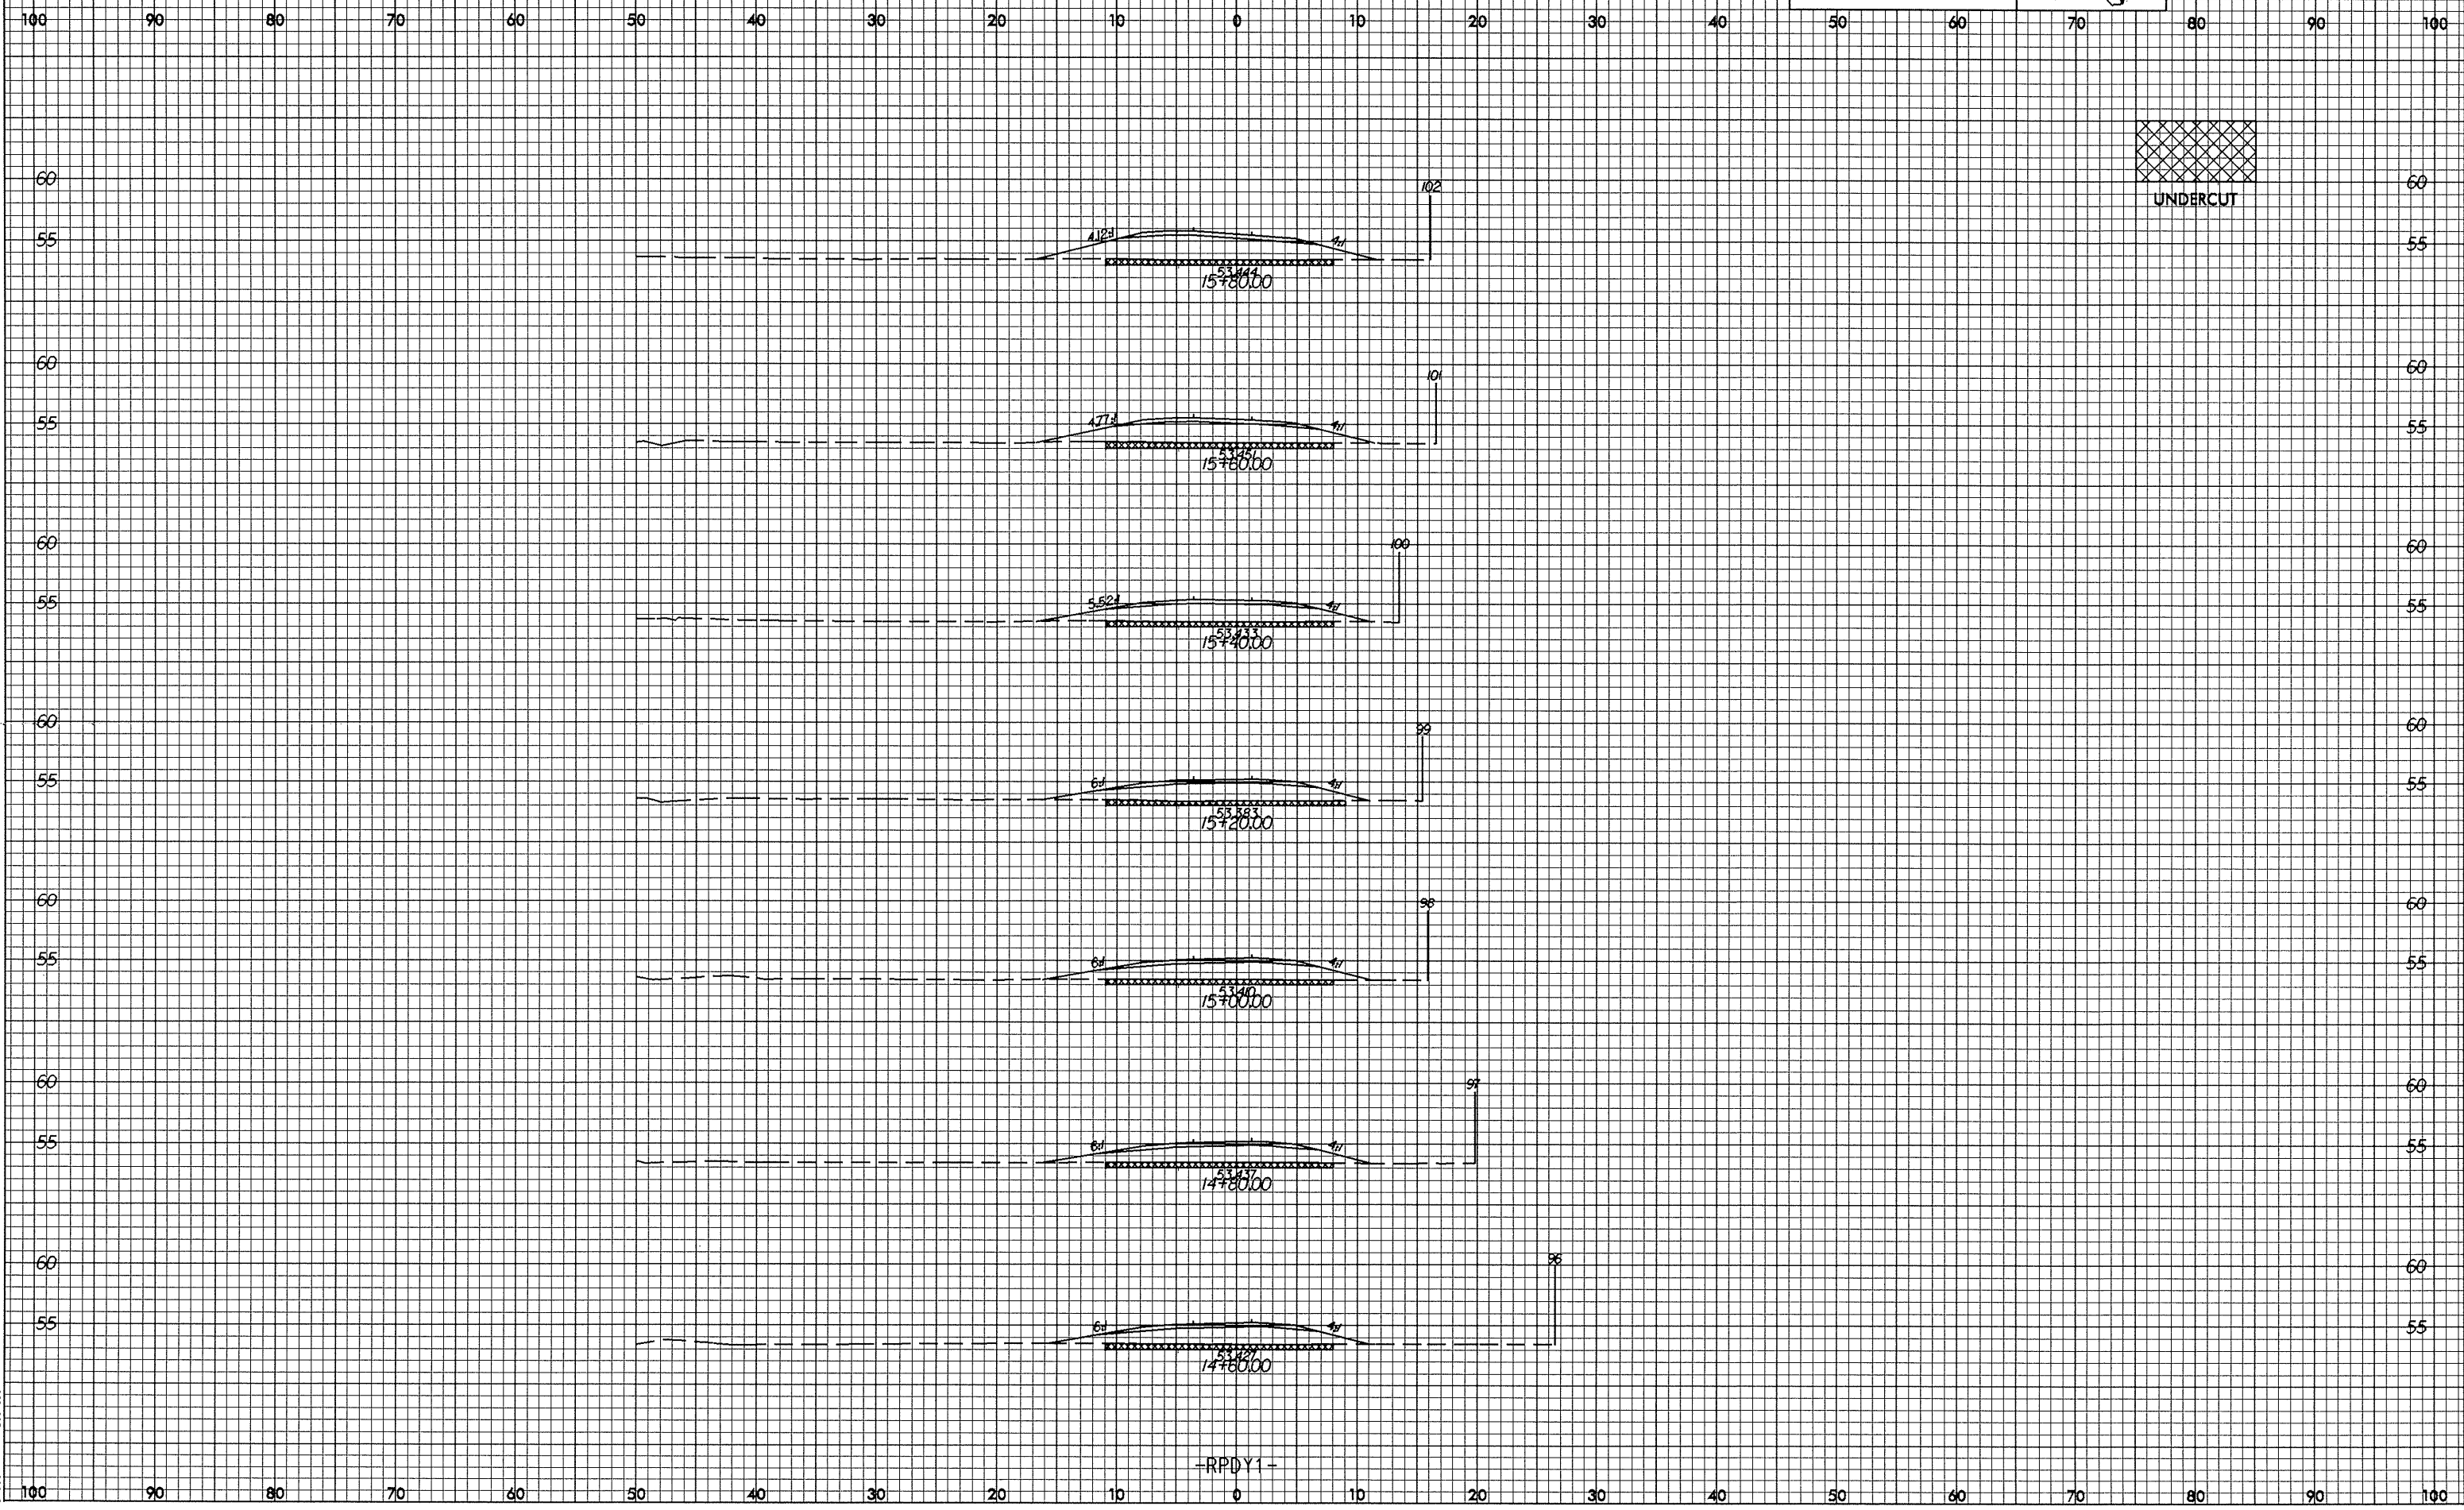

-RPDY1-

07-11-2008 13:25
W:\Roads\0513A\112103.vpl.dgn