



07/25/08

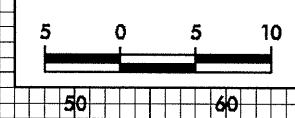

PROJECT REFERENCE NO. R-0513A	SHEET NO. X-113
----------------------------------	--------------------

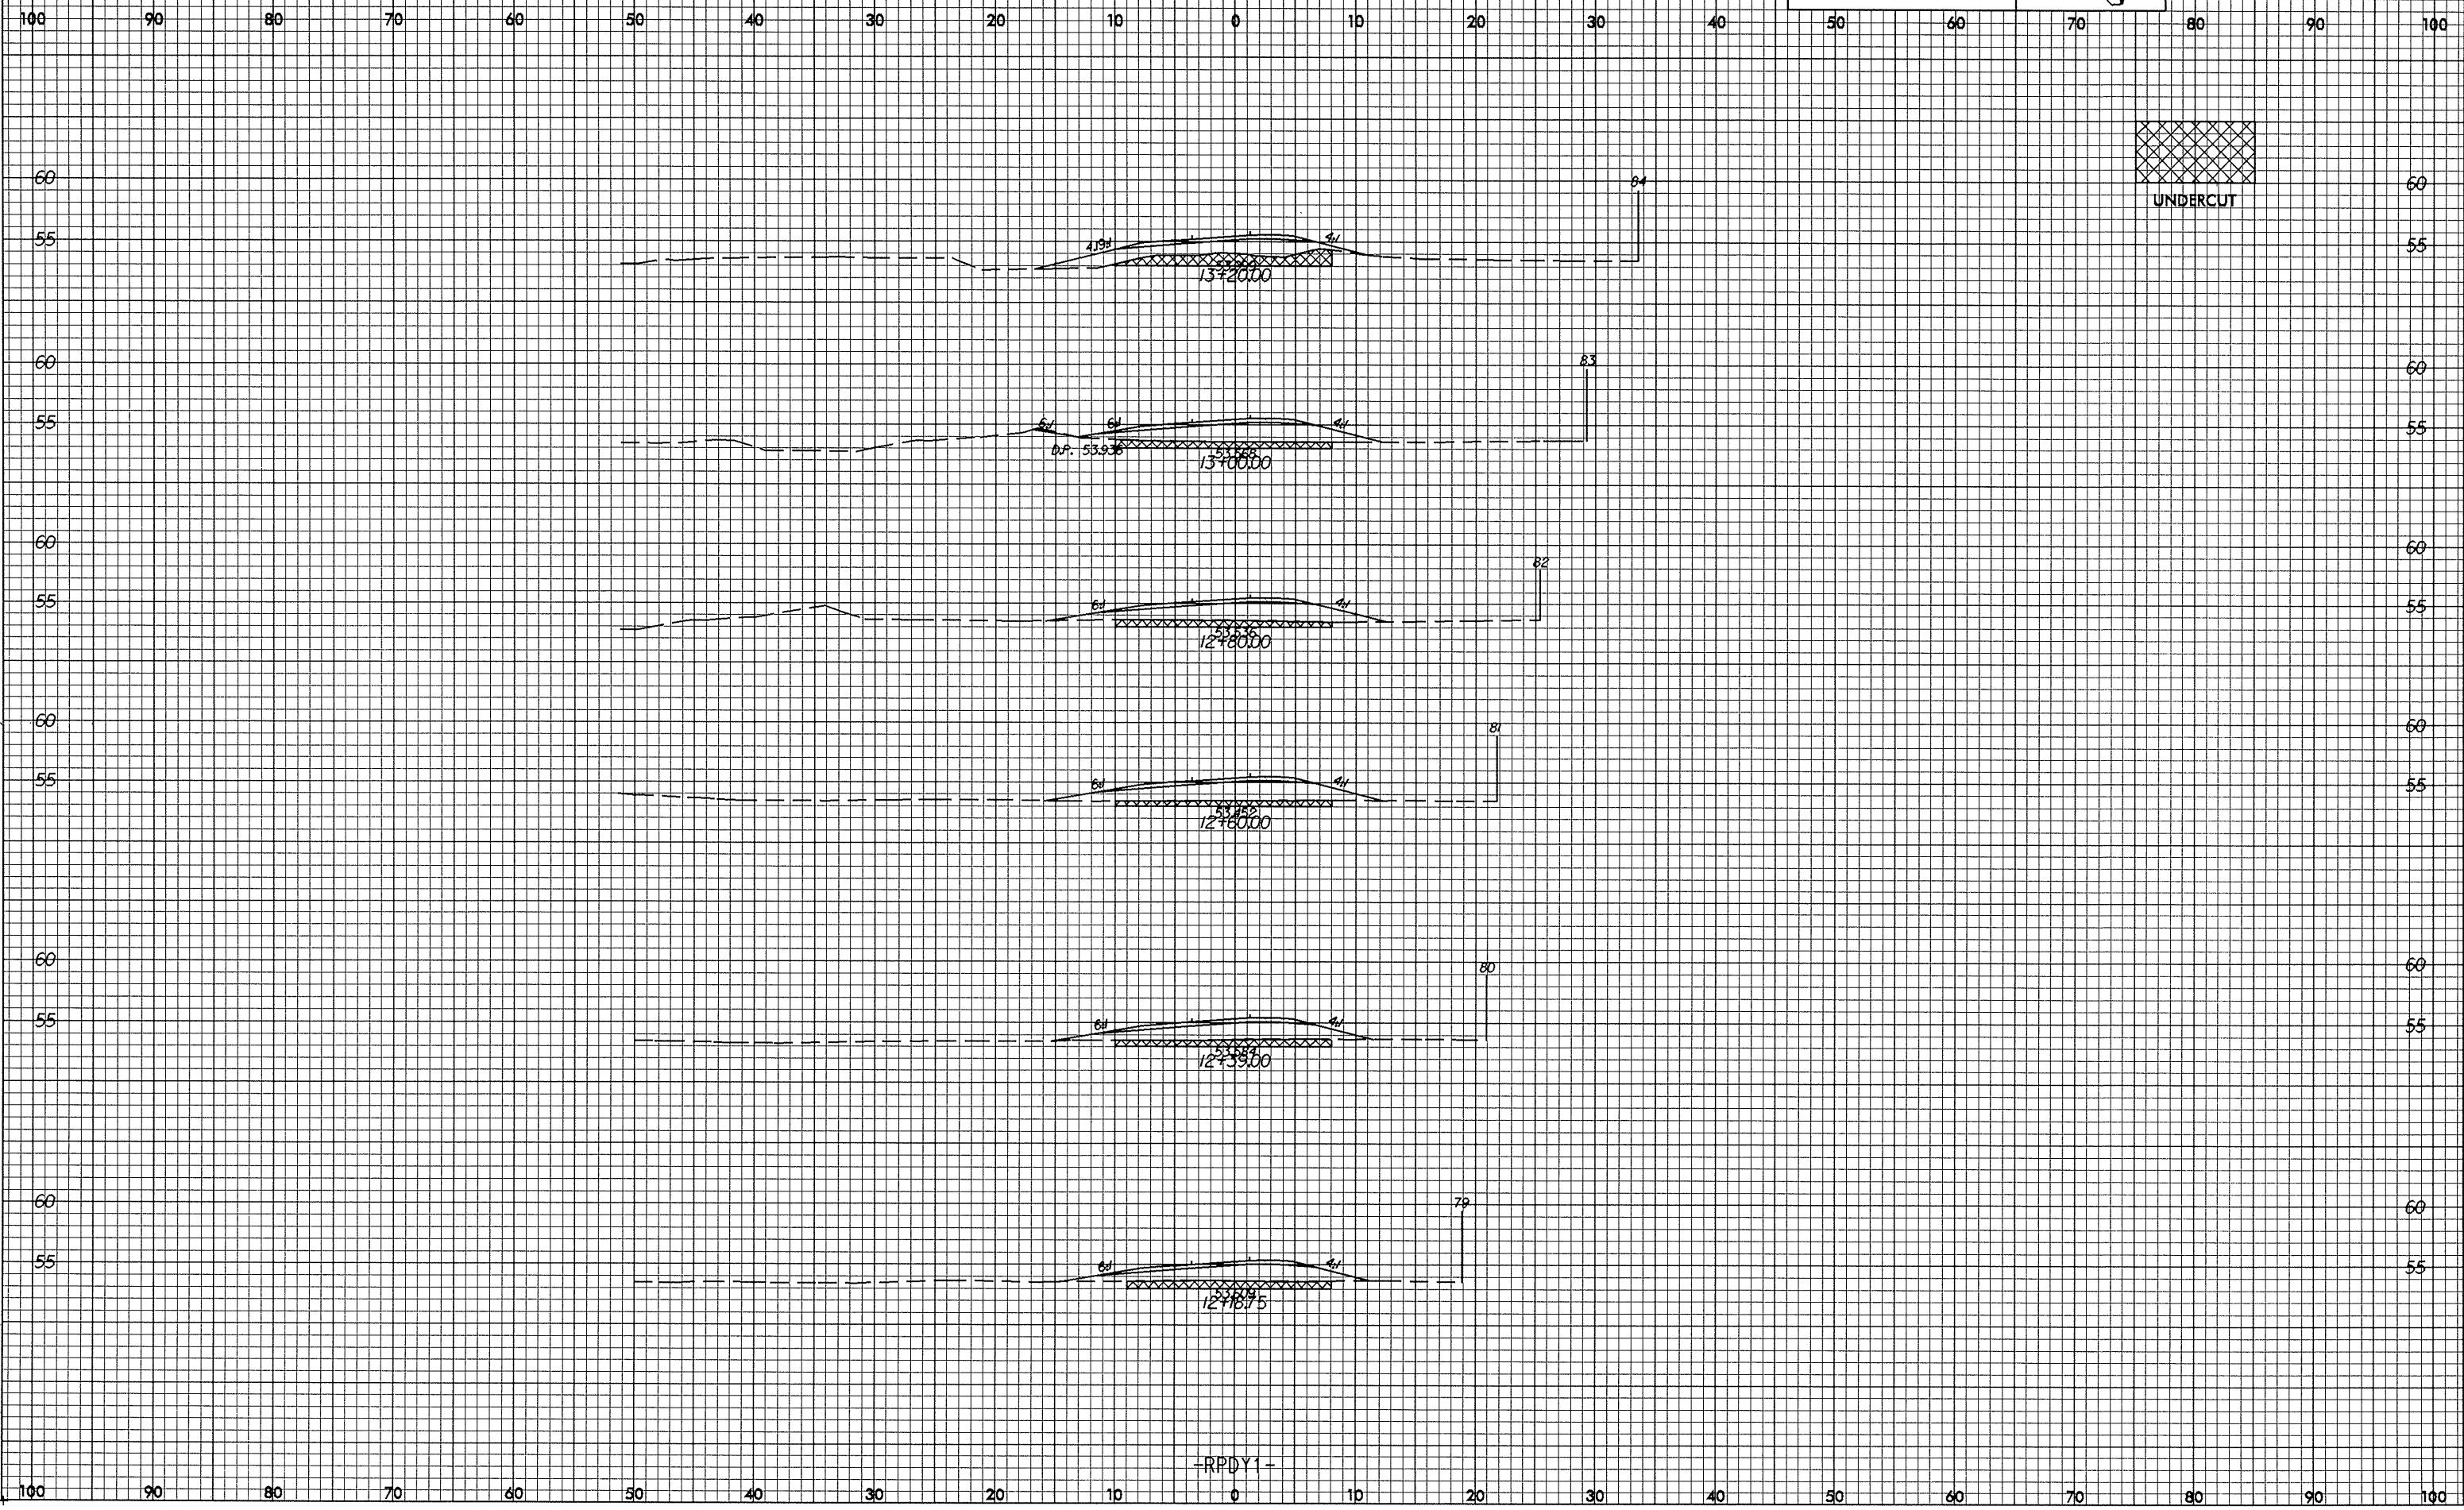

-RPDY1-

07-112-004 (335)
p:\reach