

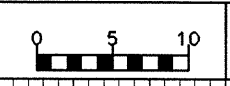
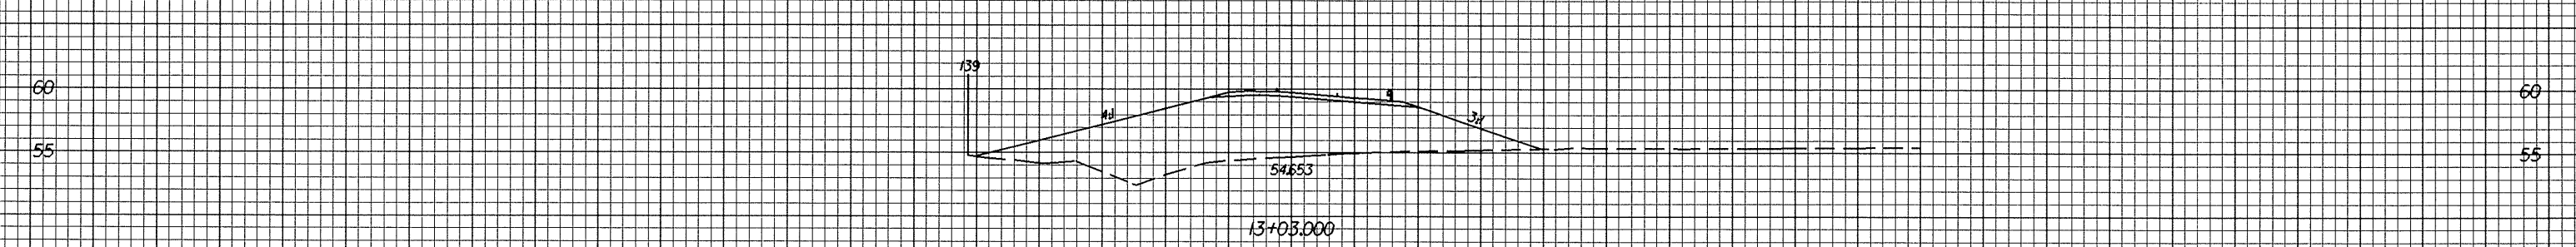
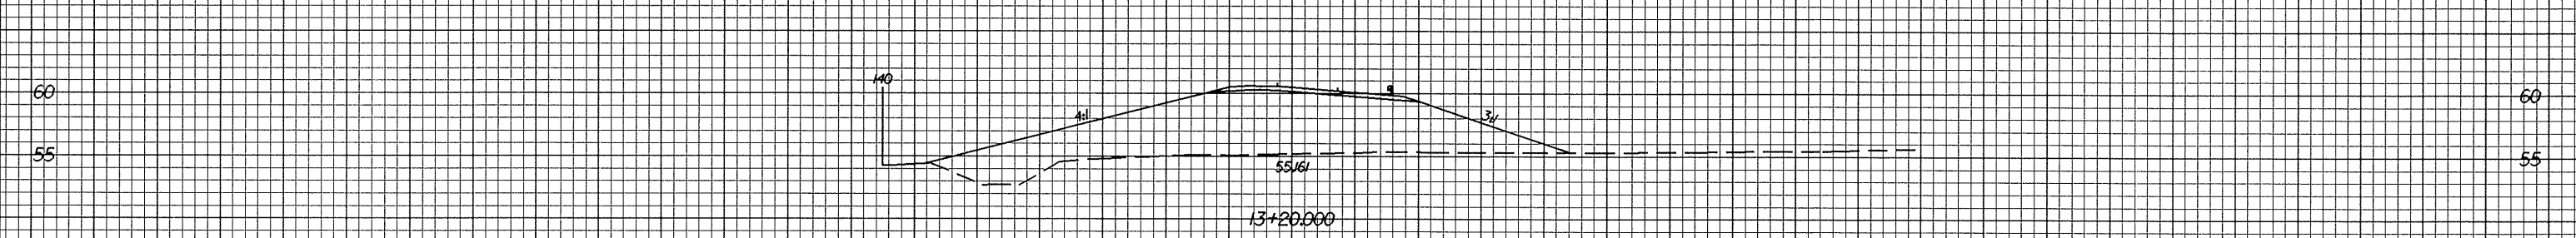
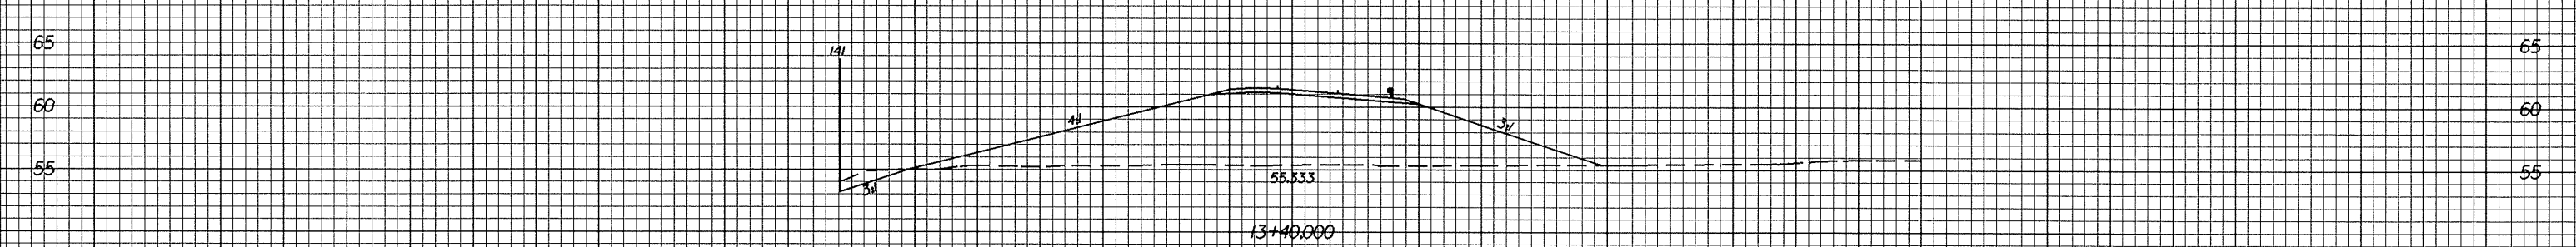
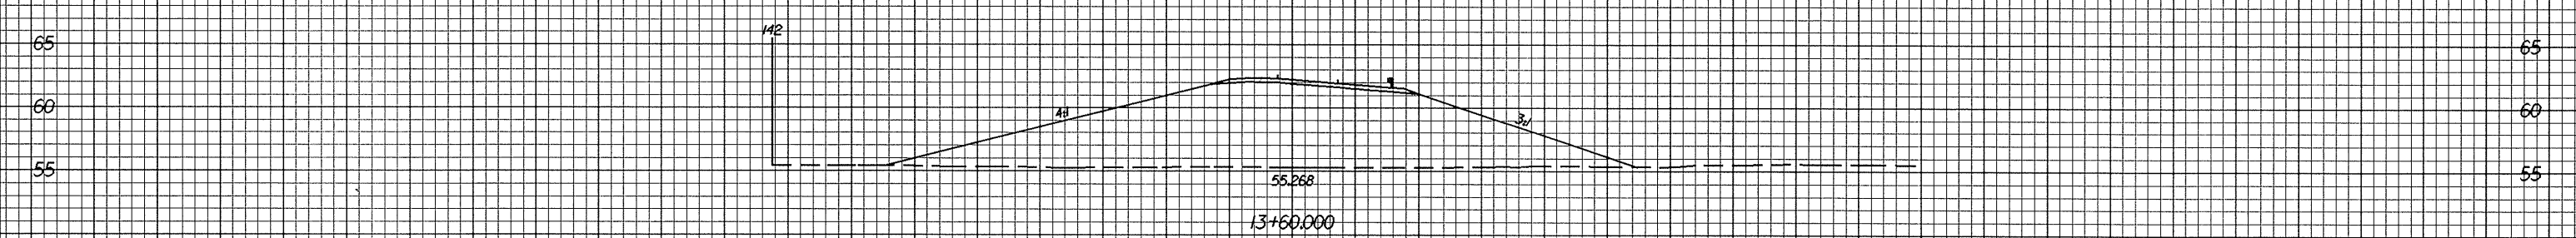


12/22/99

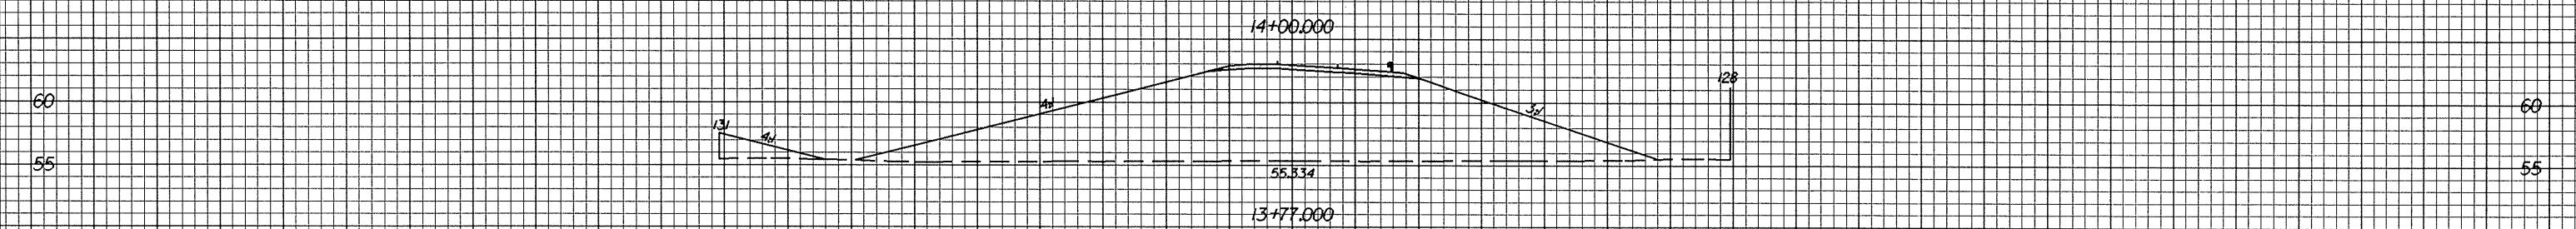

| | |
|----------------------------------|--------------------|
| PROJECT REFERENCE NO. R-0513A | SHEET NO. X-112 |
|----------------------------------|--------------------|

100 90 80 70 60 50 40 30 20 10 0 10 20 30 40 50 60 70 80 90 100

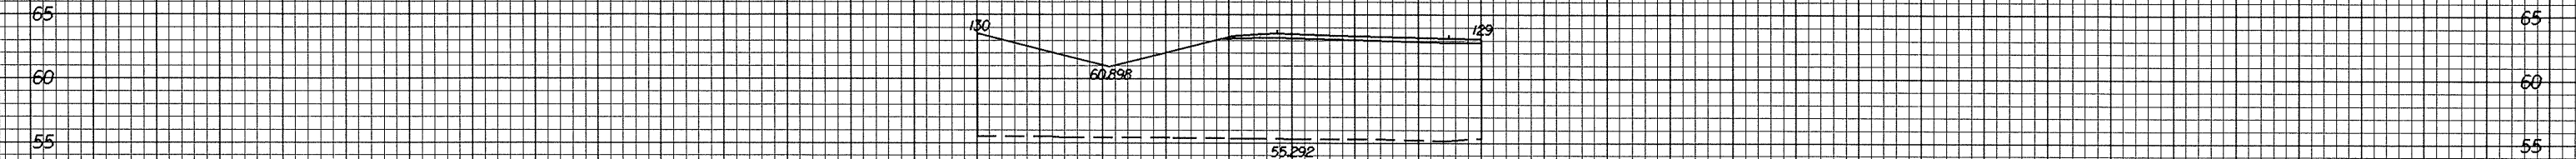

-RPCY1-

100 90 80 70 60 50 40 30 20 10 0 10 20 30 40 50 60 70 80 90 100

07-JUL-2004 13:24
V:\proj\0513\0513.dwg
V:\proj\0513\0513.dwg