







12/22/99

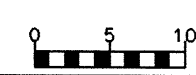

PROJECT REFERENCE NO.  
R-0513A

SHEET NO.  
X-108

100 90 80 70 60 50 40 30 20 10 0 10 20 30 40 50 60 70 80 90 100

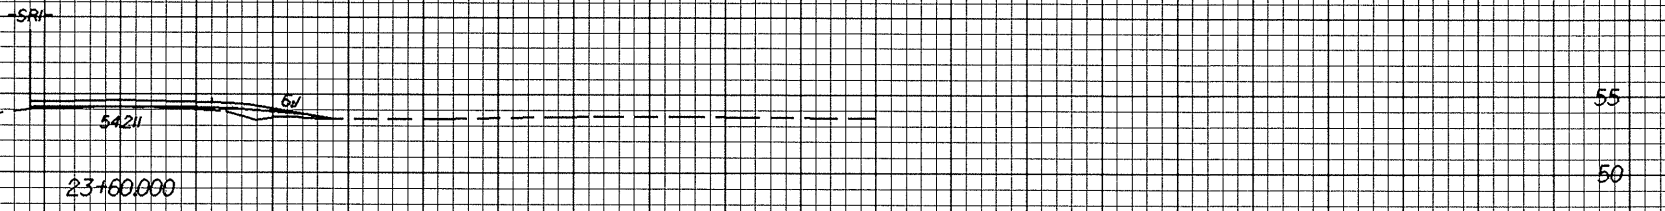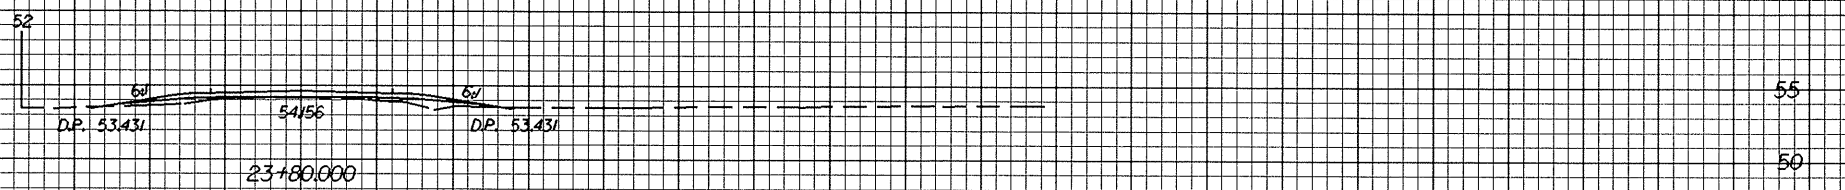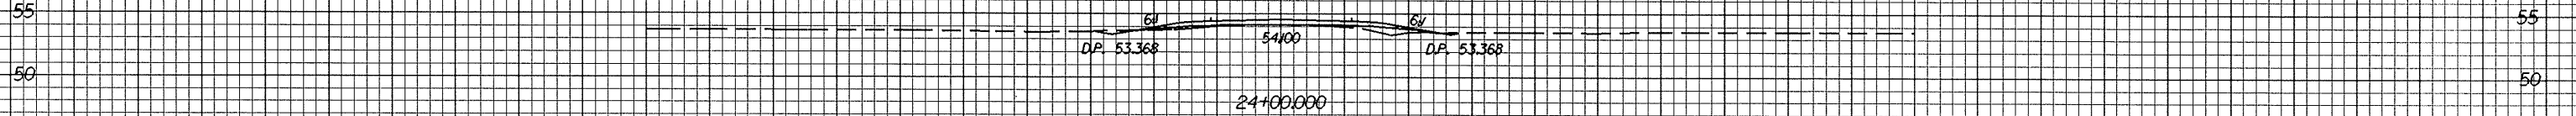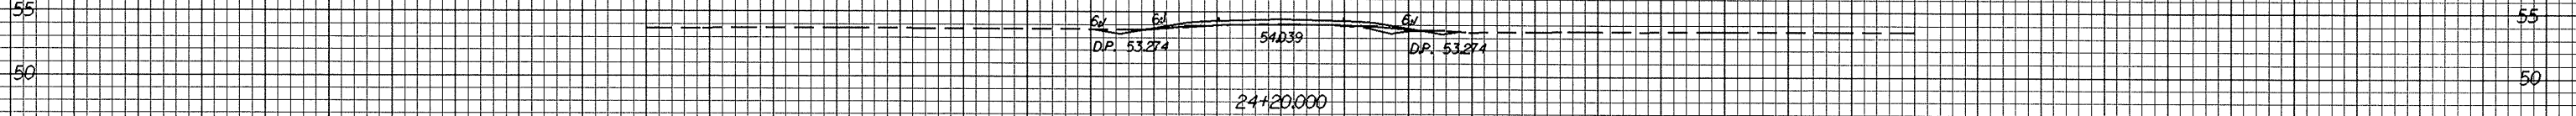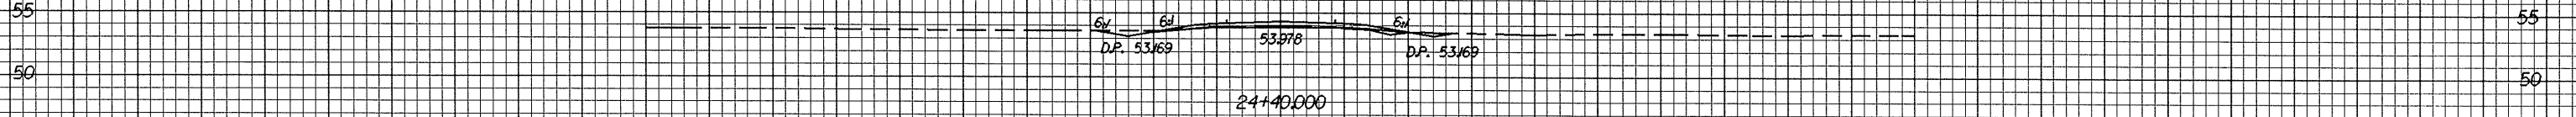

-Y1-

100 90 80 70 60 50 40 30 20 10 0 10 20 30 40 50 60 70 80 90 100

07-11-2004 1:57  
UR:scap  
R:1018765