

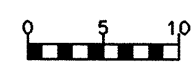
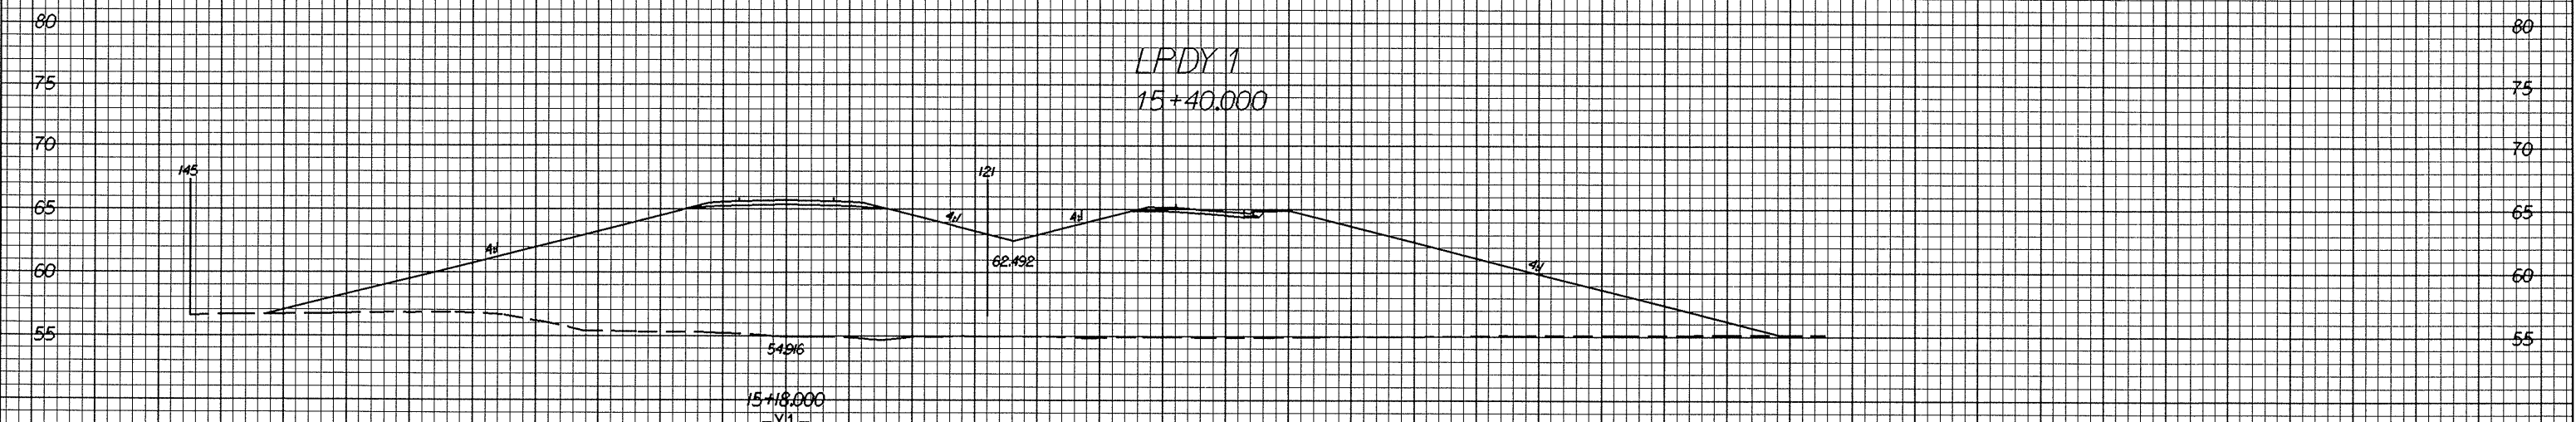


12/22/99

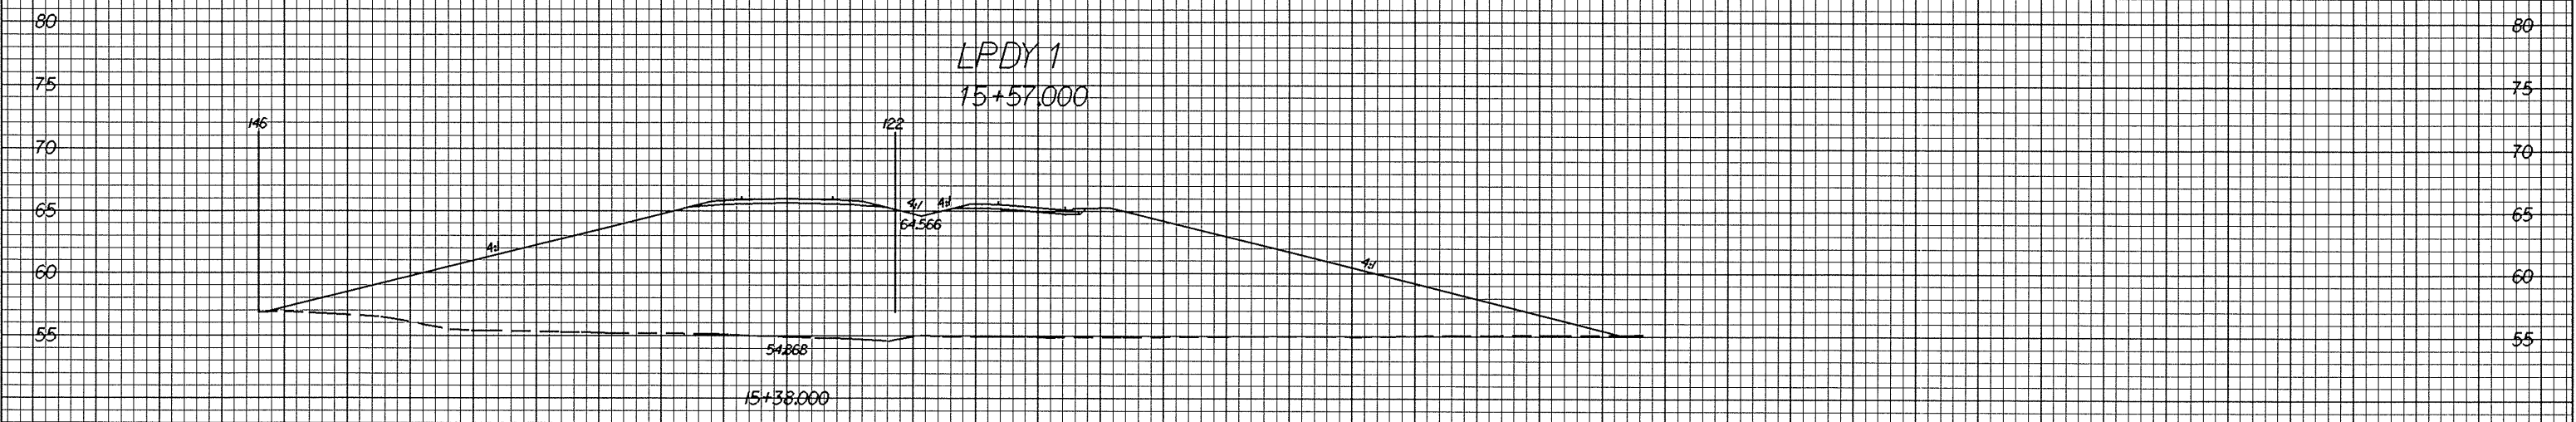

PROJECT REFERENCE NO. R-0513A	SHEET NO. X-97
----------------------------------	-------------------

60 50 40 30 20 10 0 10 20 30 40 50 60 70 80 90 100 110 120 130 140

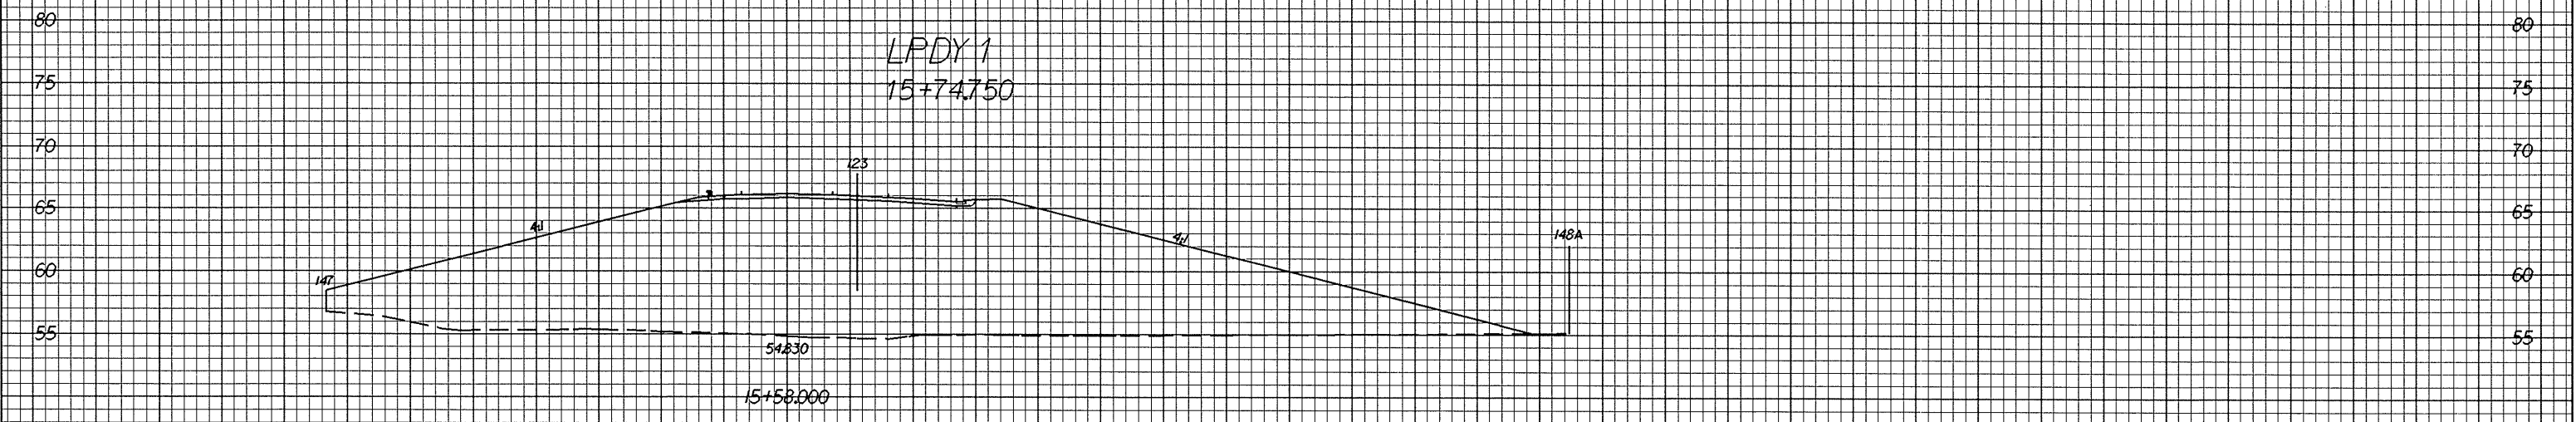

60 50 40 30 20 10 0 10 20 30 40 50 60 70 80 90 100 110 120 130 140

06-114-2894 (5/11)
1/2" = 10' (1/8" = 10')
1/2" = 10' (1/8" = 10')