


12/22/95

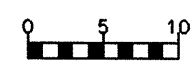


PROJECT REFERENCE NO.
R-0513A

SHEET NO.
X-93


60 50 40 30 20 10 0 10 20 30 40 50 60 70 80 90 100 110 120 130 140

75 70 65 60 55

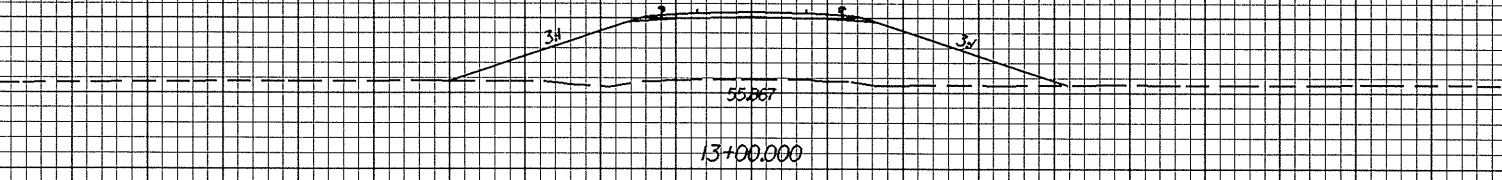


75 70 65 60 55

70 65 60 55

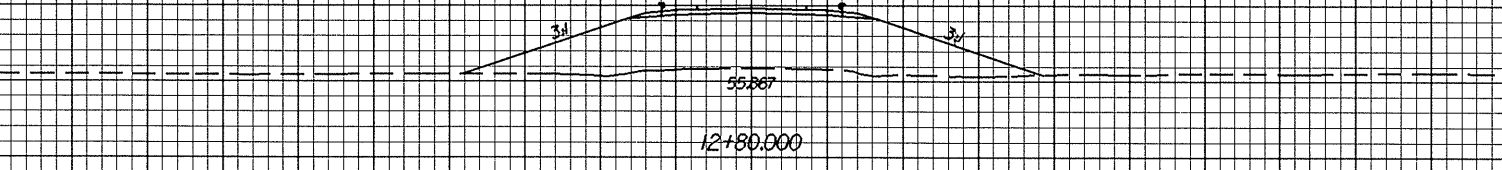


70 65 60 55

70 65 60 55

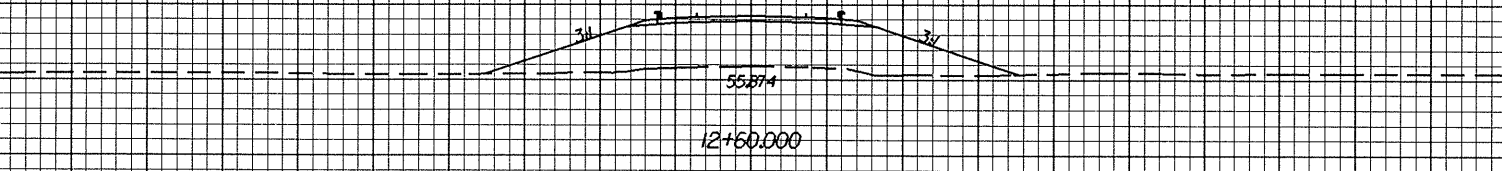

70 65 60 55

70 65 60 55

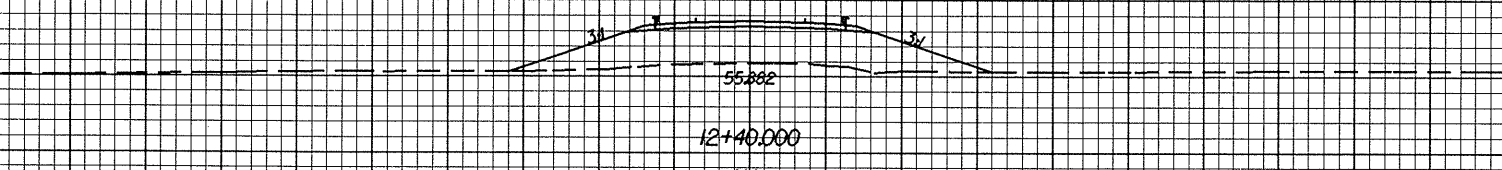

70 65 60 55

60 50 40 30 20 10 0 10 20 30 40 50 60 70 80 90 100 110 120 130 140

95-111-2004 16095
T. C. Beach 11/18/95

-Y1-