



0.25E/28

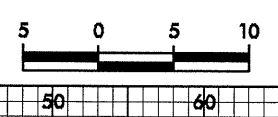

PROJECT REFERENCE NO.	SHEET NO.
R-0513A	X-89

100 90 80 70 60 50 40 30 20 10 0 10 20 30 40 50 60 70 80 90 100

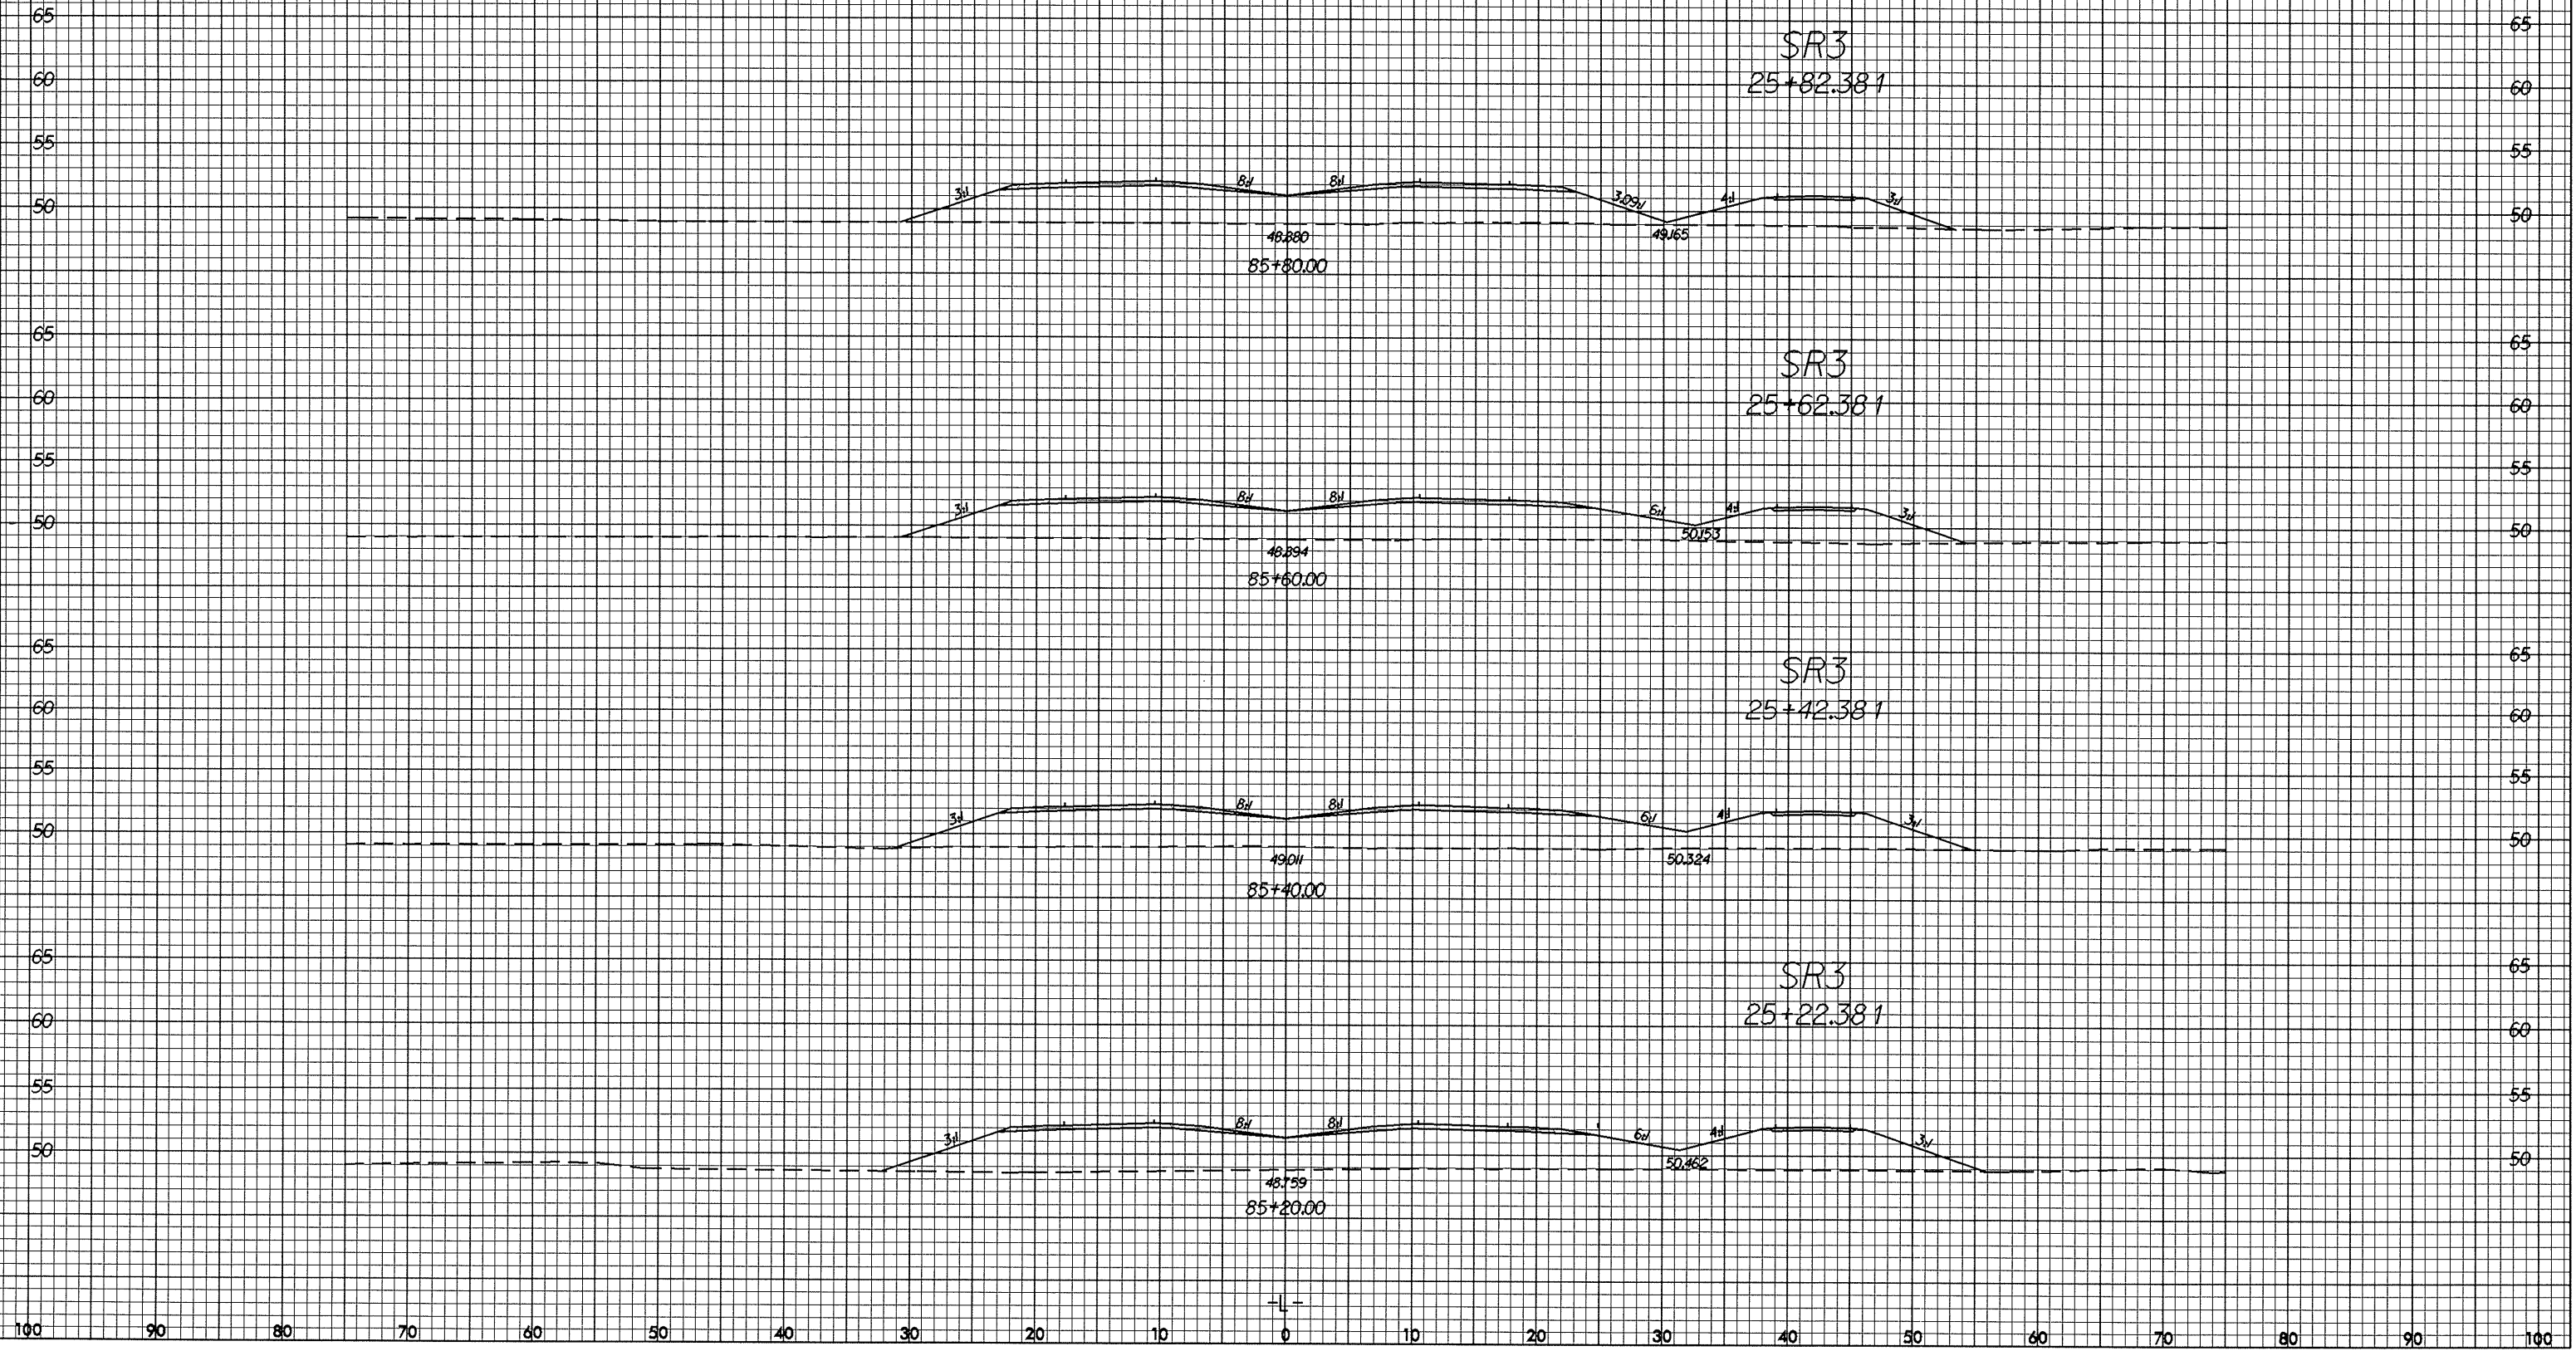

05-118-2004-15636
-000-01-15-12103-01.dgn