

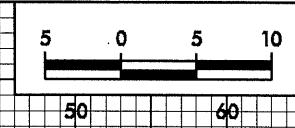
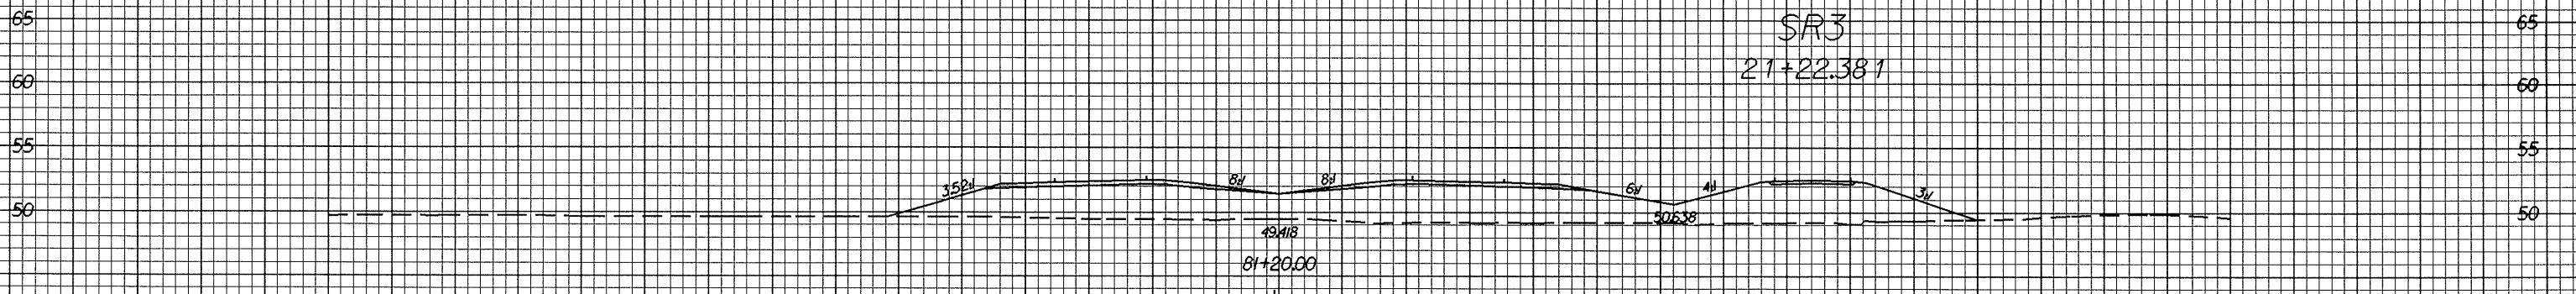
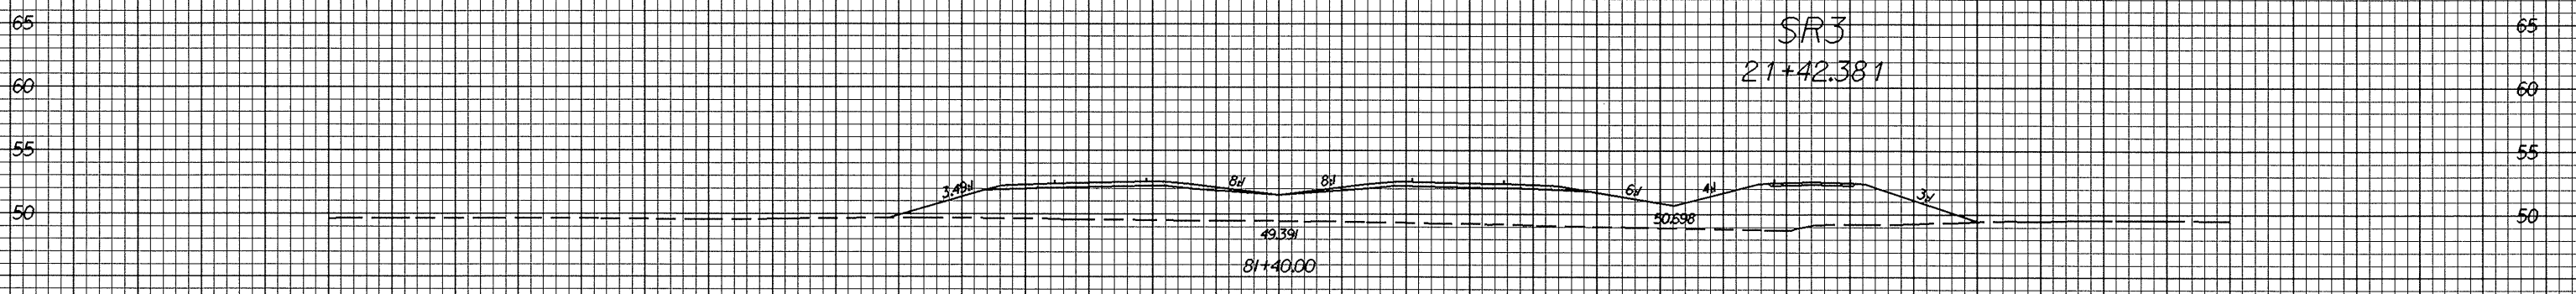


07/25/88

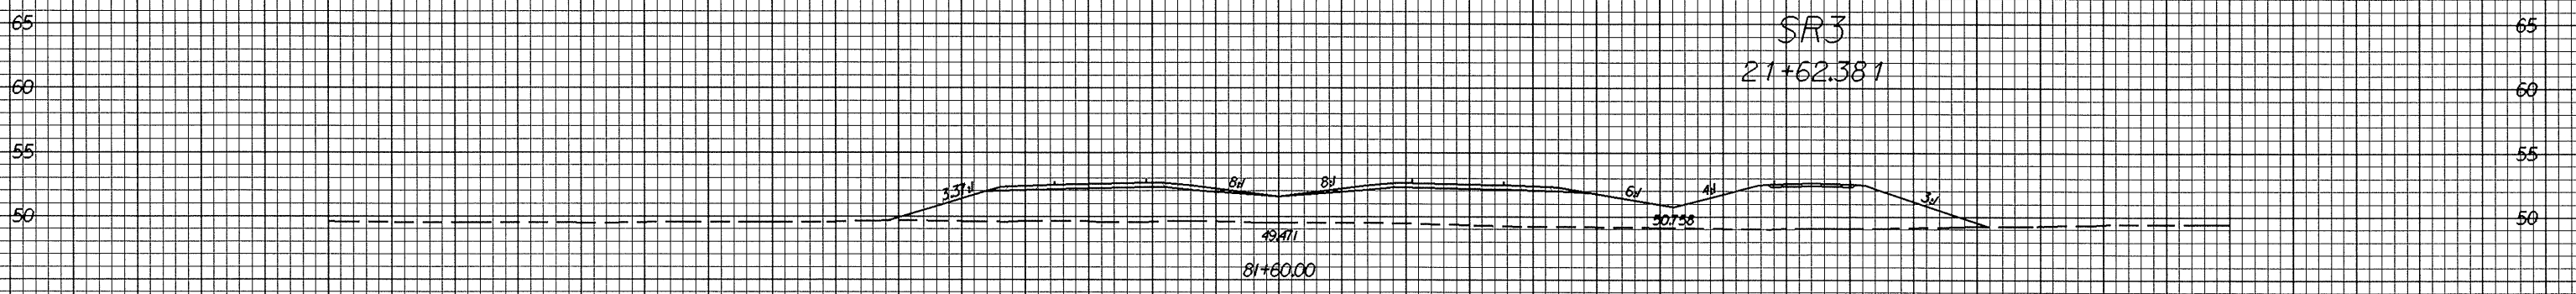

PROJECT REFERENCE NO. R-0513A	SHEET NO. X-84
----------------------------------	-------------------

100 90 80 70 60 50 40 30 20 10 0 10 20 30 40 50 60 70 80 90 100

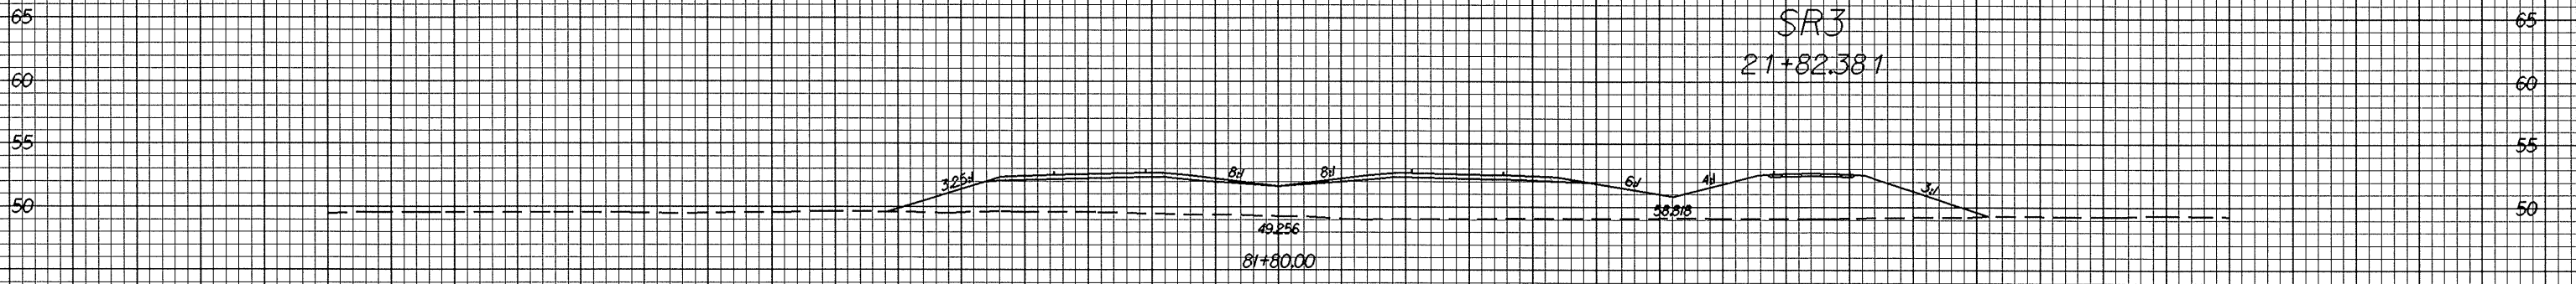

100 90 80 70 60 50 40 30 20 10 0 10 20 30 40 50 60 70 80 90 100

89-111-112183-101.dgn  
 11/21/88 10:54 AM  
 11/21/88 10:54 AM  
 11/21/88 10:54 AM