

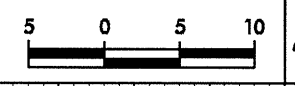
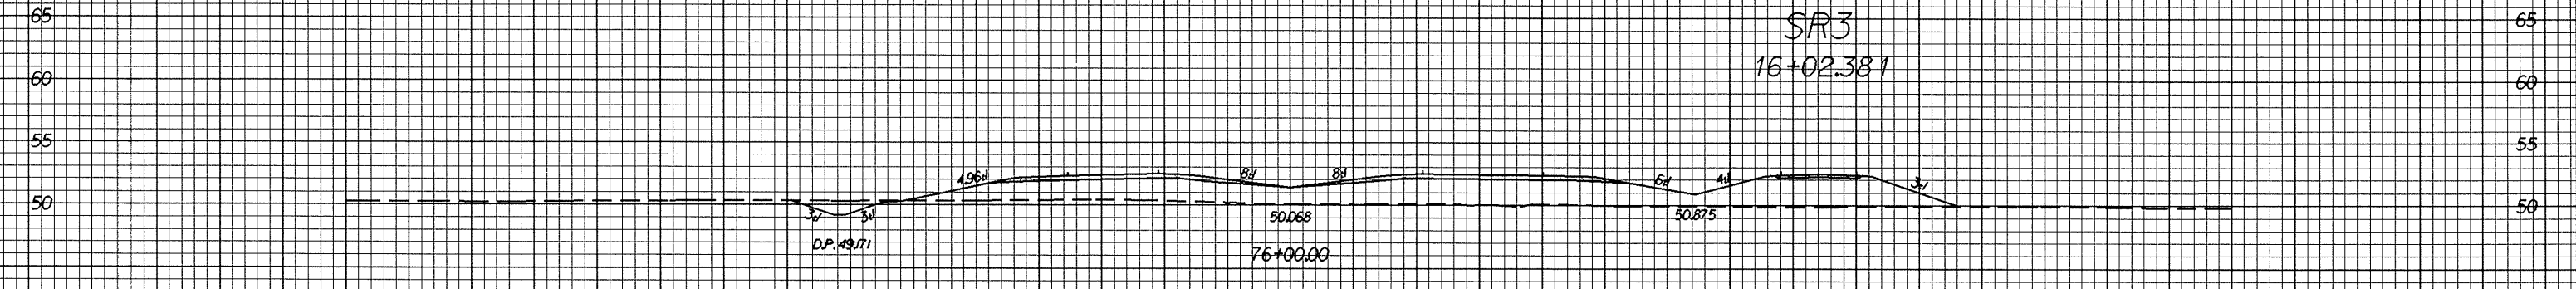


0.25/25

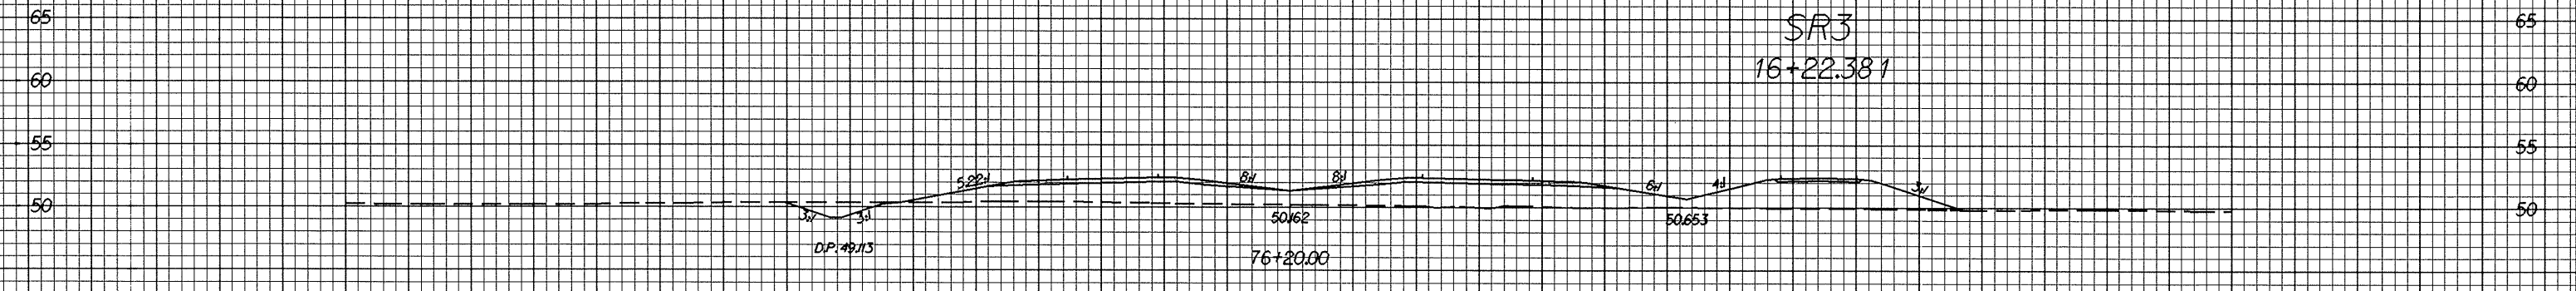

PROJECT REFERENCE NO.	SHEET NO.
R-0513A	X-76

100 90 80 70 60 50 40 30 20 10 0 10 20 30 40 50 60 70 80 90 100

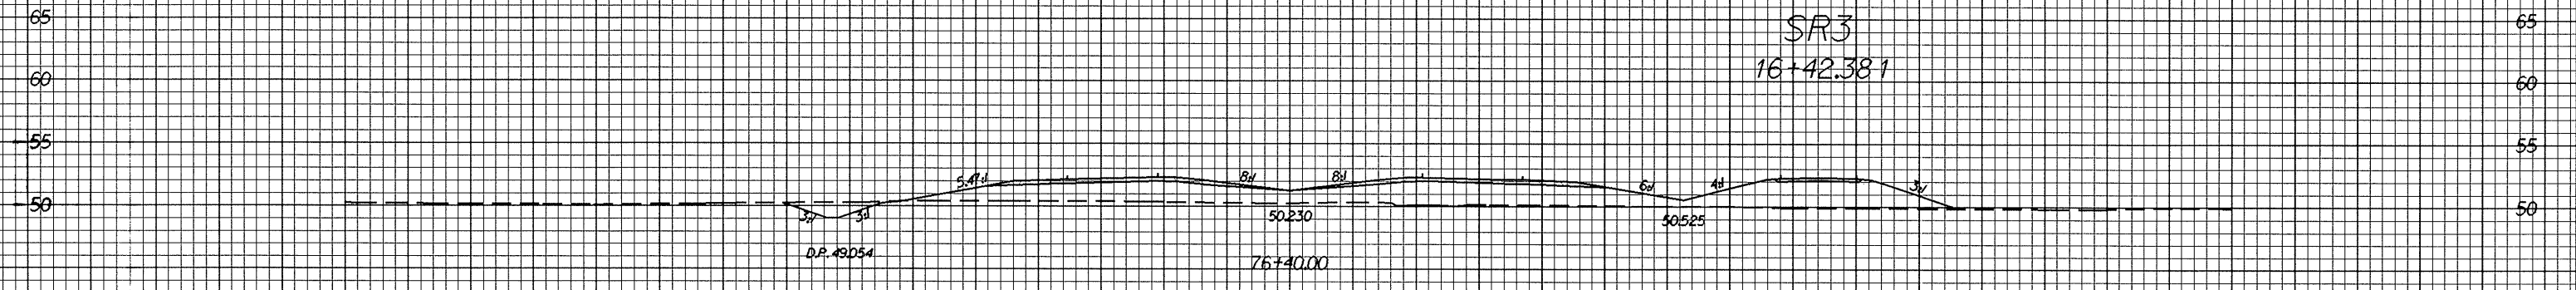

-L-

05-11-2004 15:39
D:\0513\112103-112103.dwg

100 90 80 70 60 50 40 30 20 10 0 10 20 30 40 50 60 70 80 90 100