



0.242/98

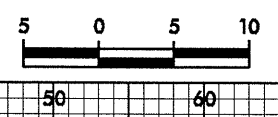

PROJECT REFERENCE NO. R-0513A	SHEET NO. X-67
----------------------------------	-------------------

100 90 80 70 60 50 40 30 20 10 0 10 20 30 40 50 60 70 80 90 100

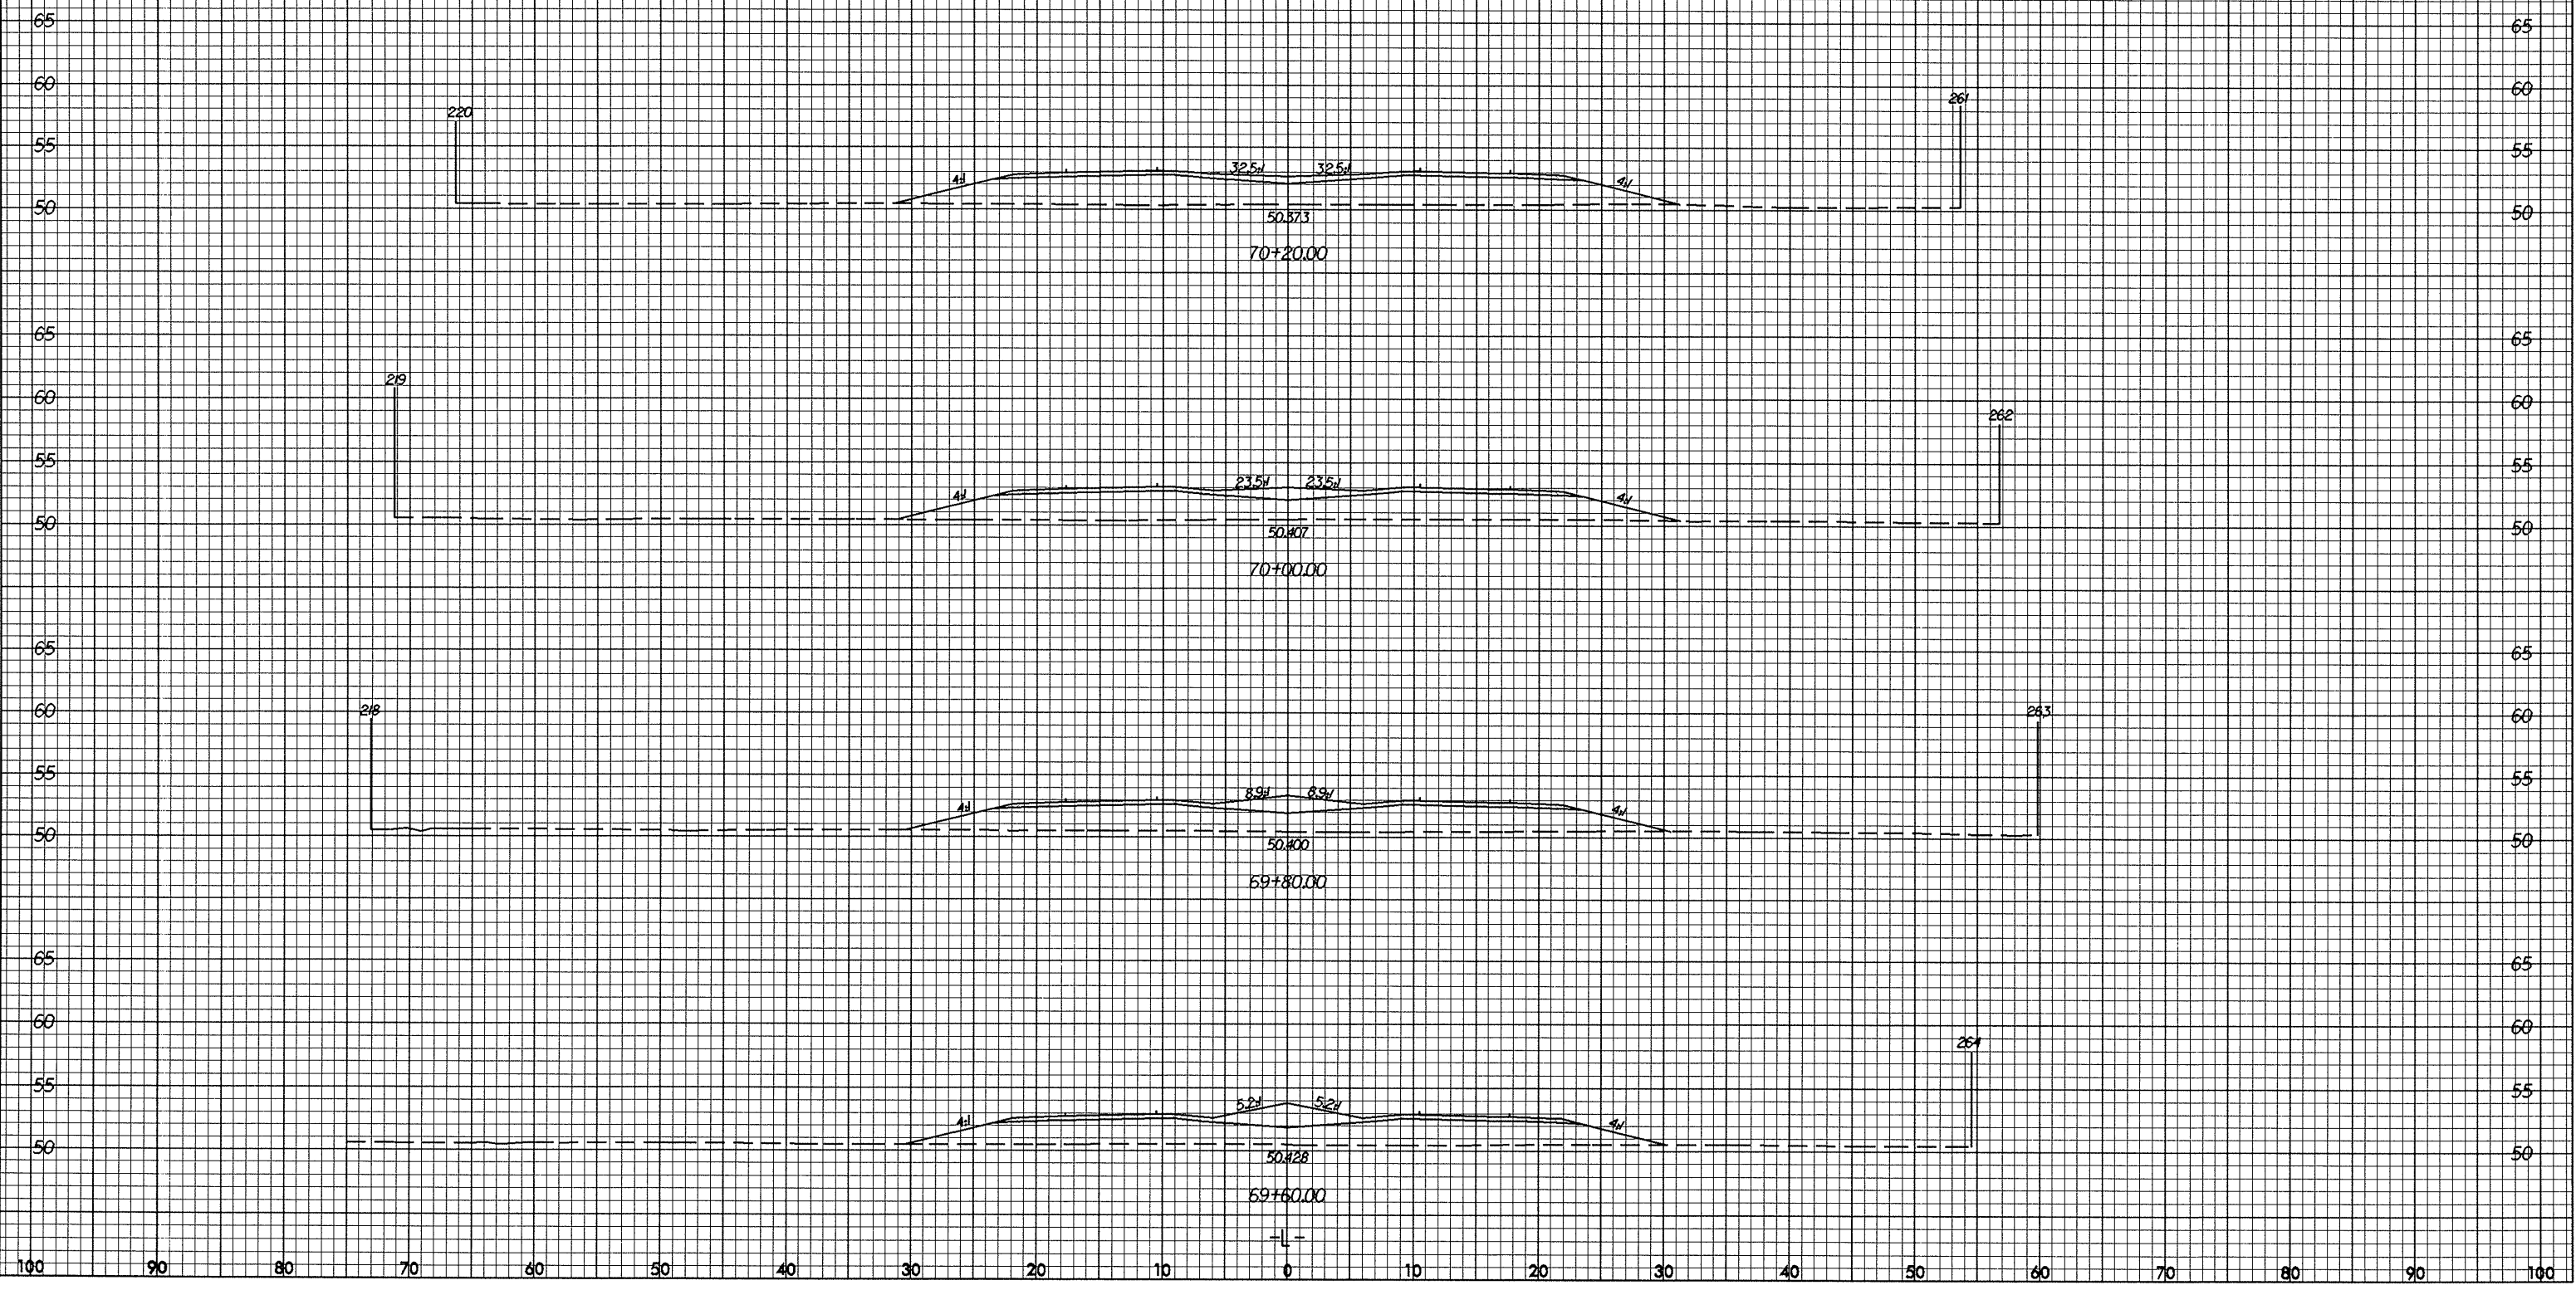

06-11-2004 15:47
 W:\Projects\112183\01.dwg
 W:\Projects\112183\165