

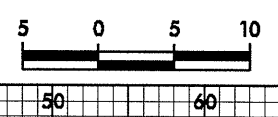
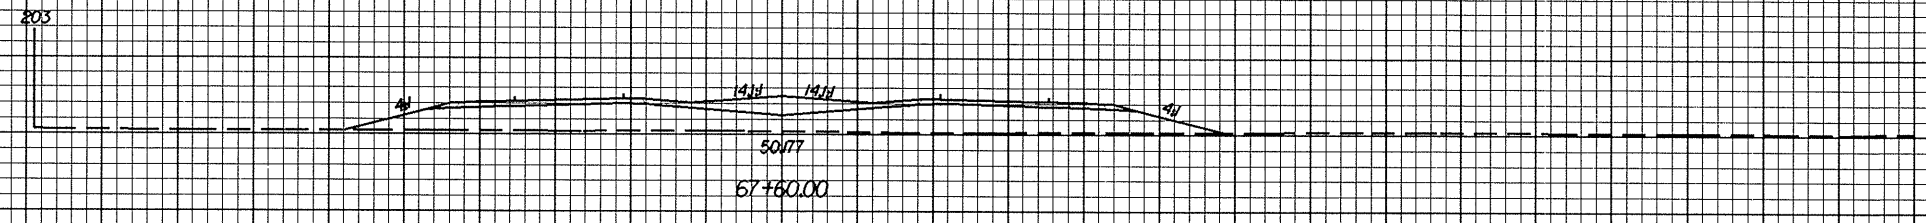
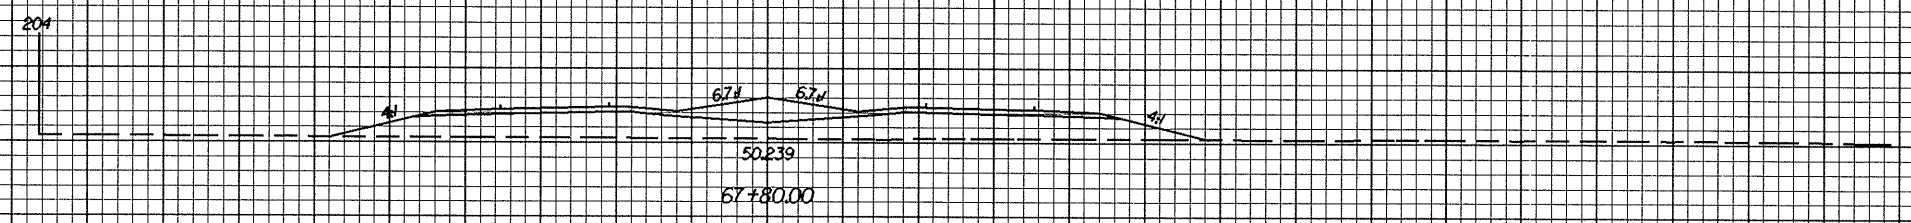
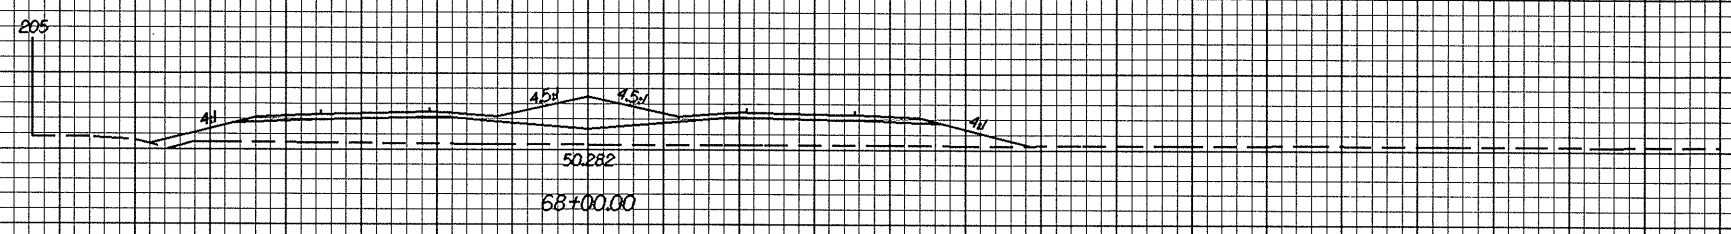


01/26/93

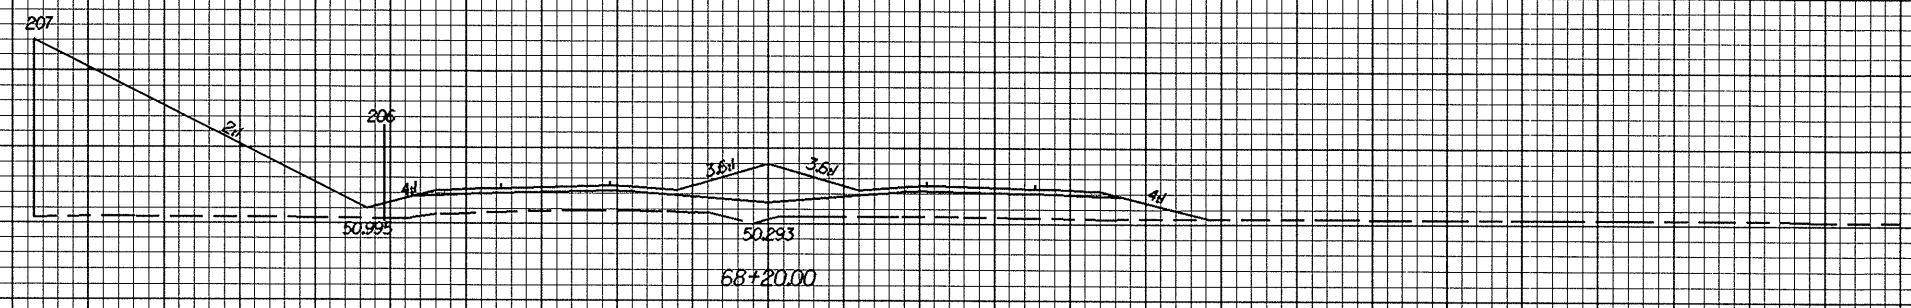

PROJECT REFERENCE NO.	SHEET NO.
R-0513A	X-65

100 90 80 70 60 50 40 30 20 10 0 10 20 30 40 50 60 70 80 90 100

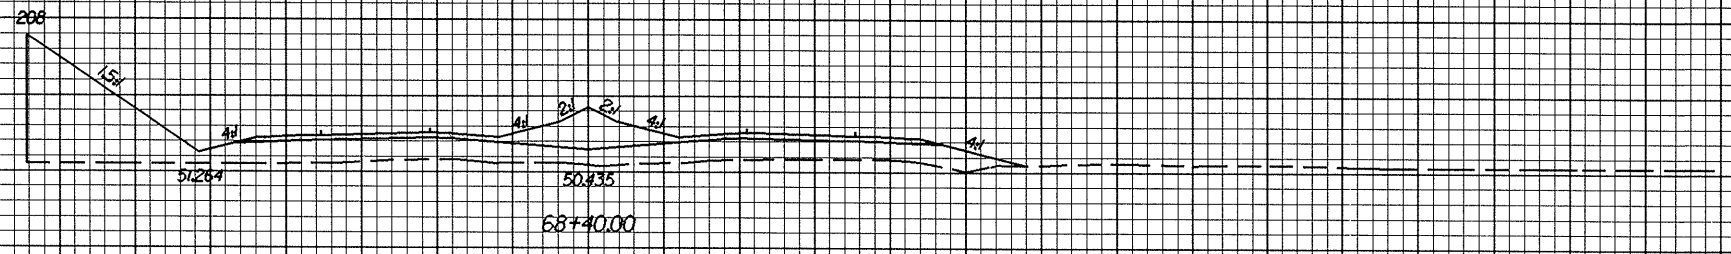

100 90 80 70 60 50 40 30 20 10 0 10 20 30 40 50 60 70 80 90 100

96-118-2894 15.55
WPC:mcn 11/21/83, vpl, dgp