



02/26/09

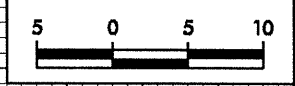

PROJECT REFERENCE NO.	SHEET NO.
R-0513A	X-52

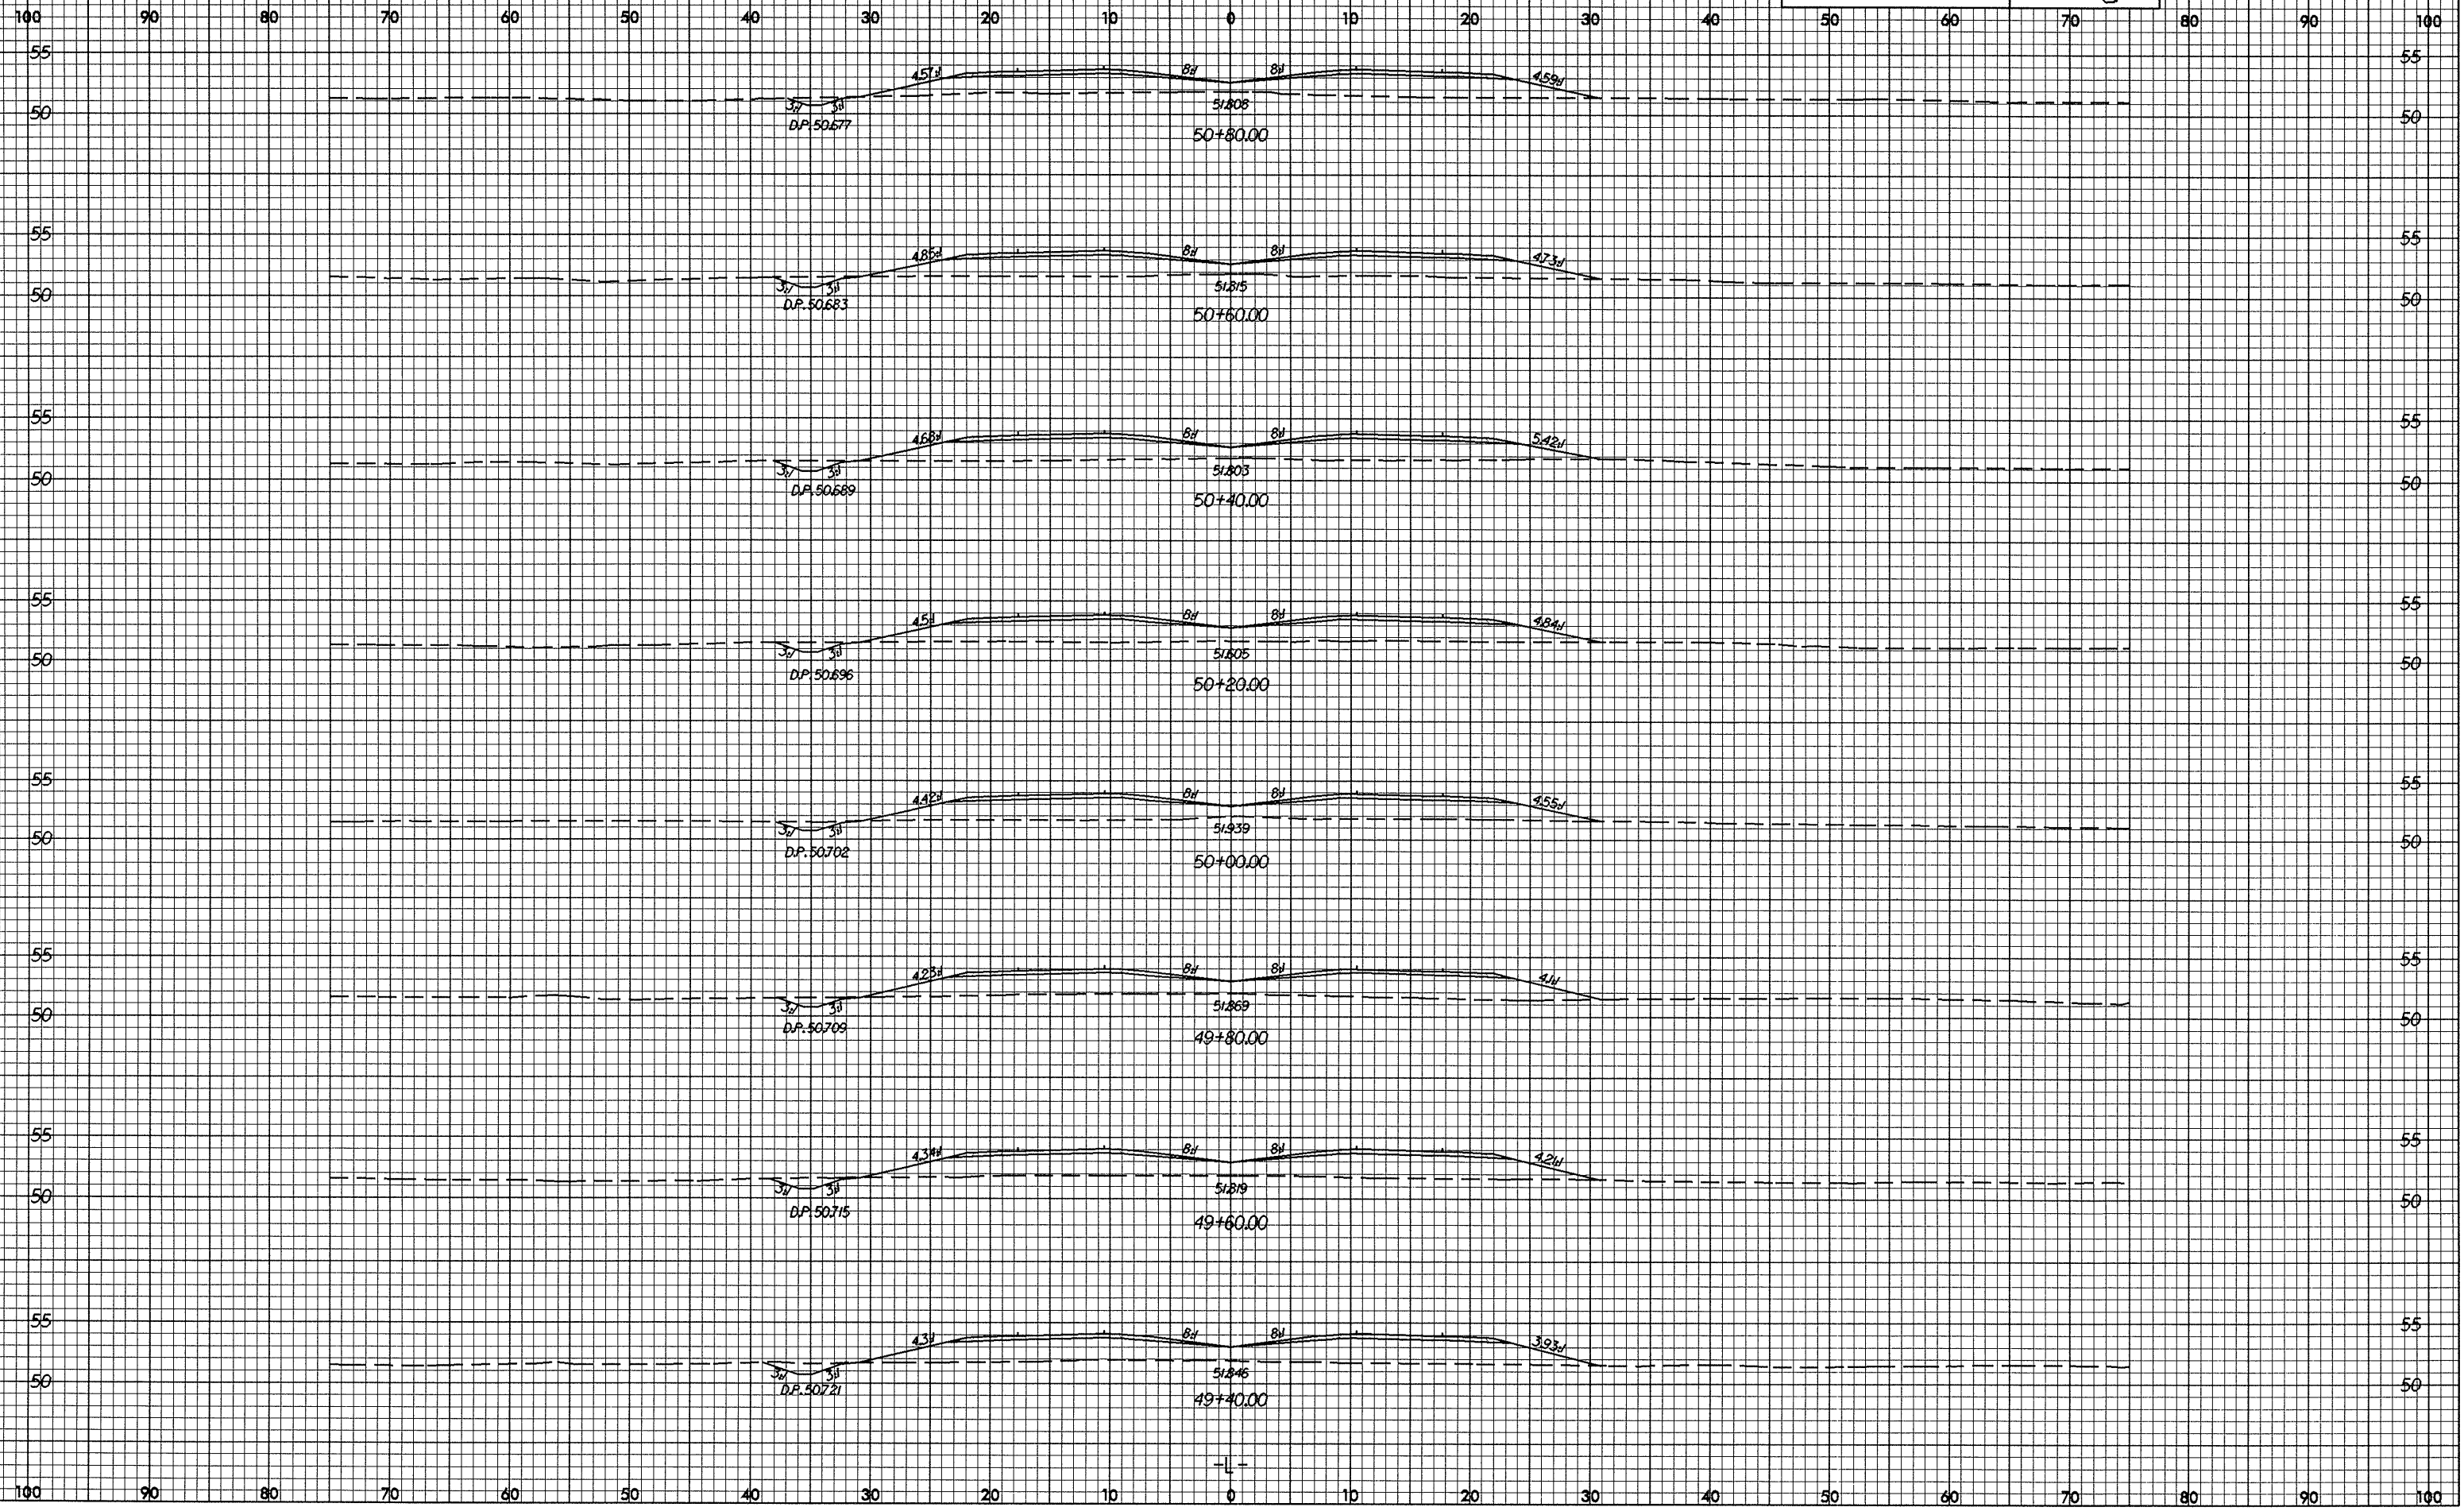

06-118-2284-15.dwg
 11/15/08
 11/15/08
 11/15/08