



0.22/29

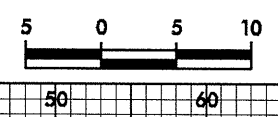

PROJECT REFERENCE NO.
R-0513A

SHEET NO.
X-50

100 90 80 70 60 50 40 30 20 10 0 10 20 30 40 50 60 70 80 90 100

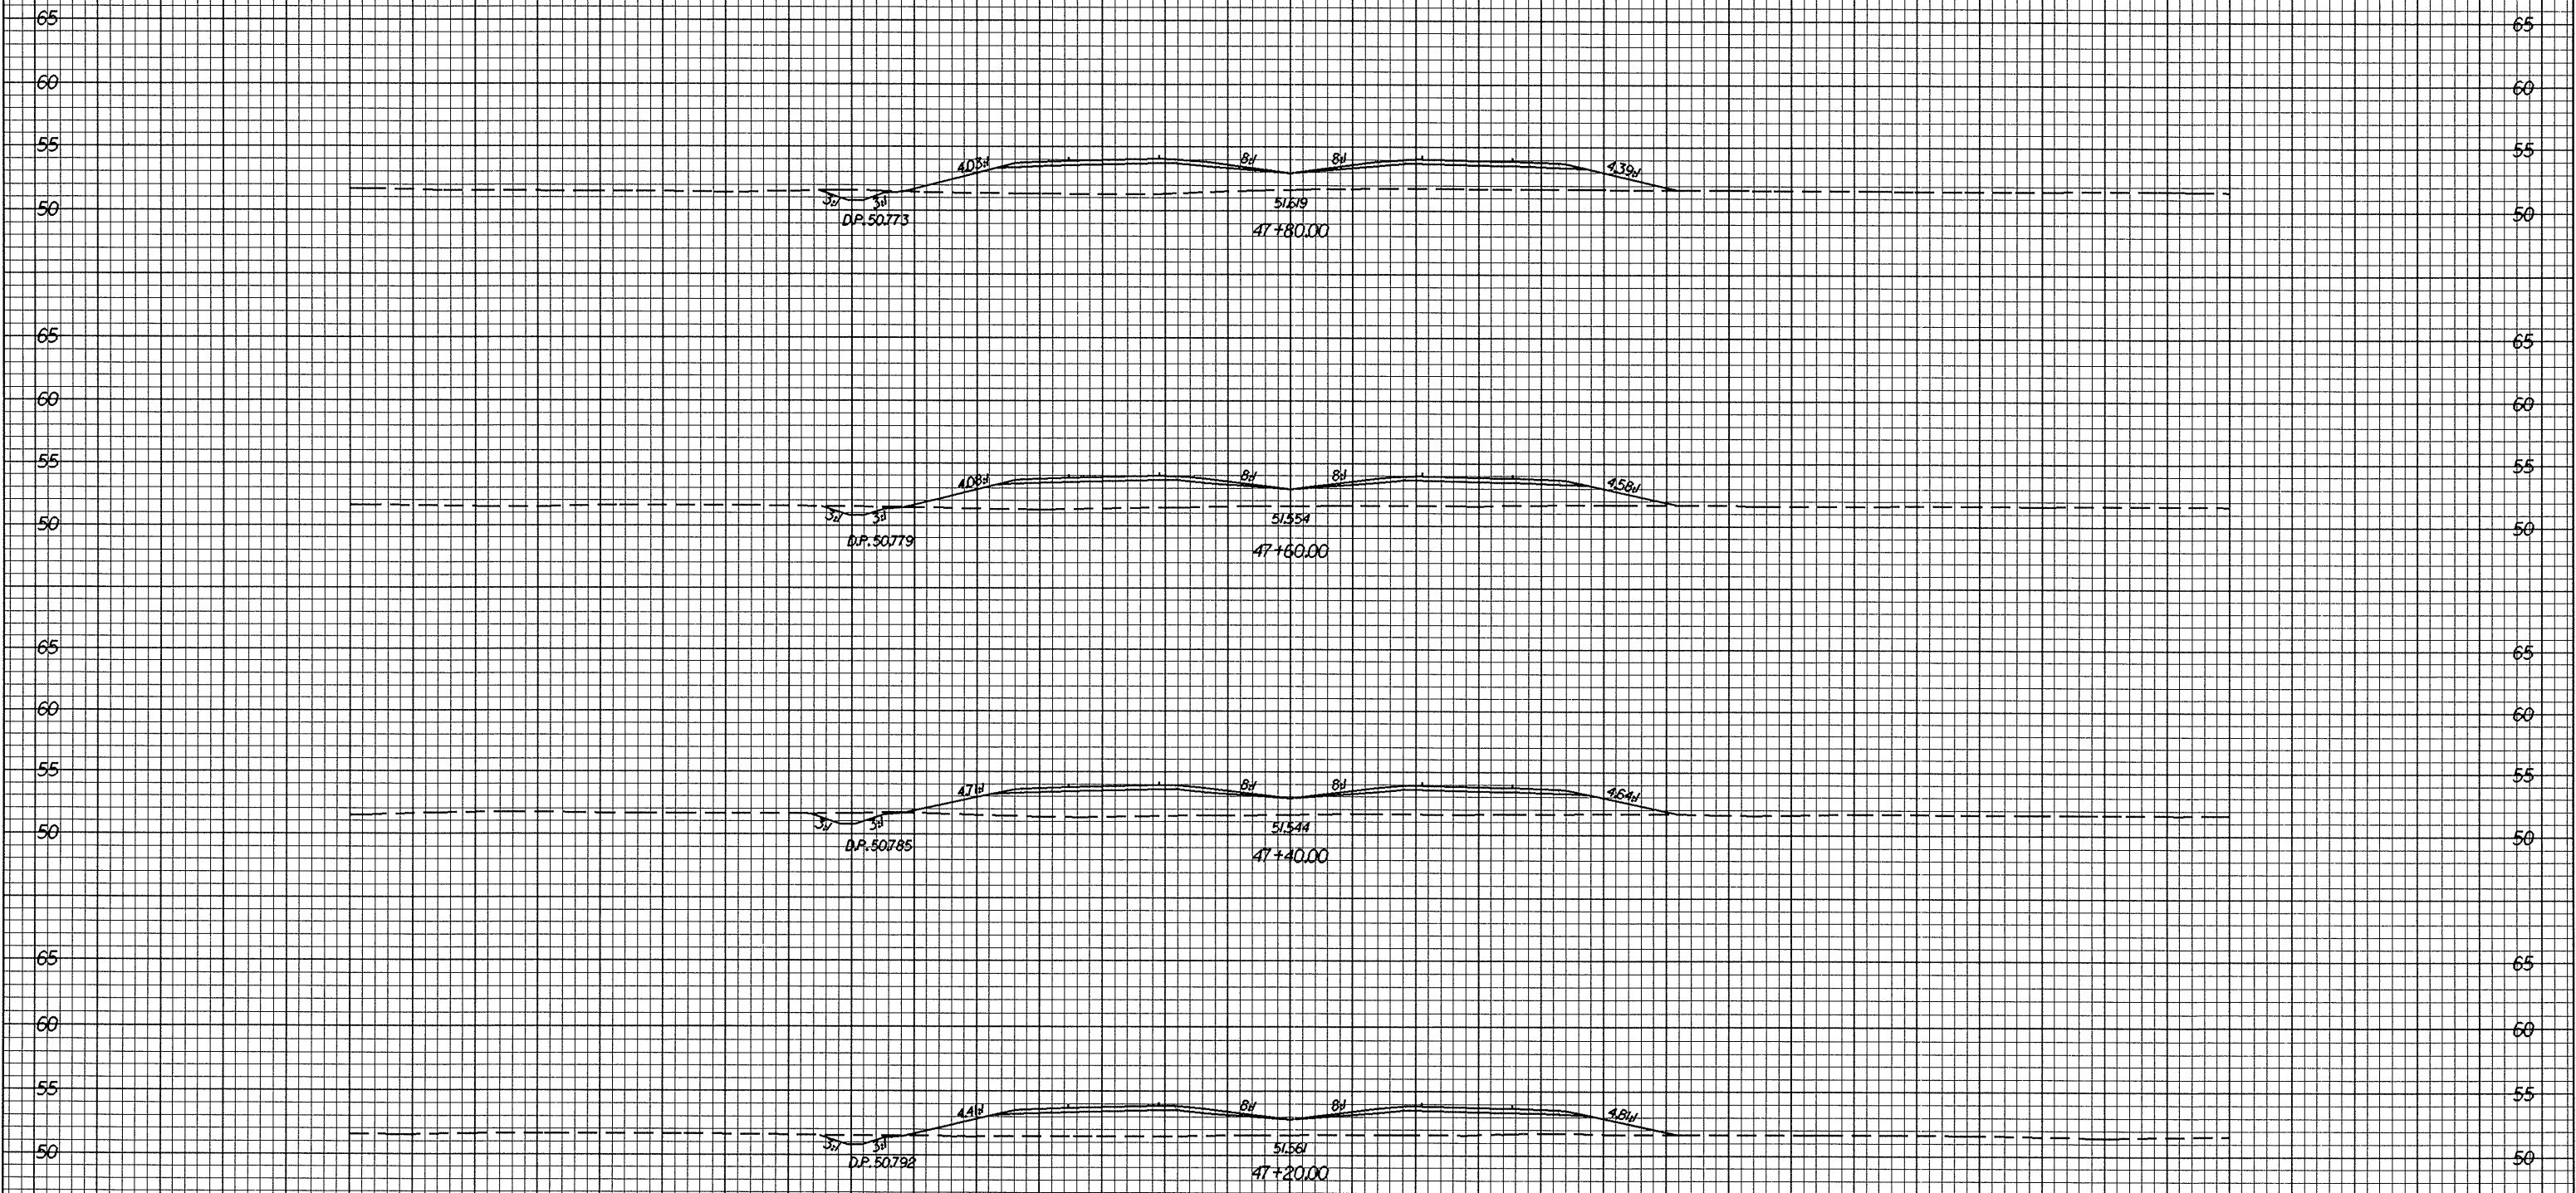

06-JUL-2004 11:13 AM
C:\Projects\0513A\Drawings\X-50.dwg
User: jrb

100 90 80 70 60 50 40 30 20 10 0 10 20 30 40 50 60 70 80 90 100