



0.25/2.5'

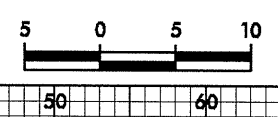

PROJECT REFERENCE NO.	SHEET NO.
R-0513A	X-43

100 90 80 70 60 50 40 30 20 10 0 10 20 30 40 50 60 70 80 90 100

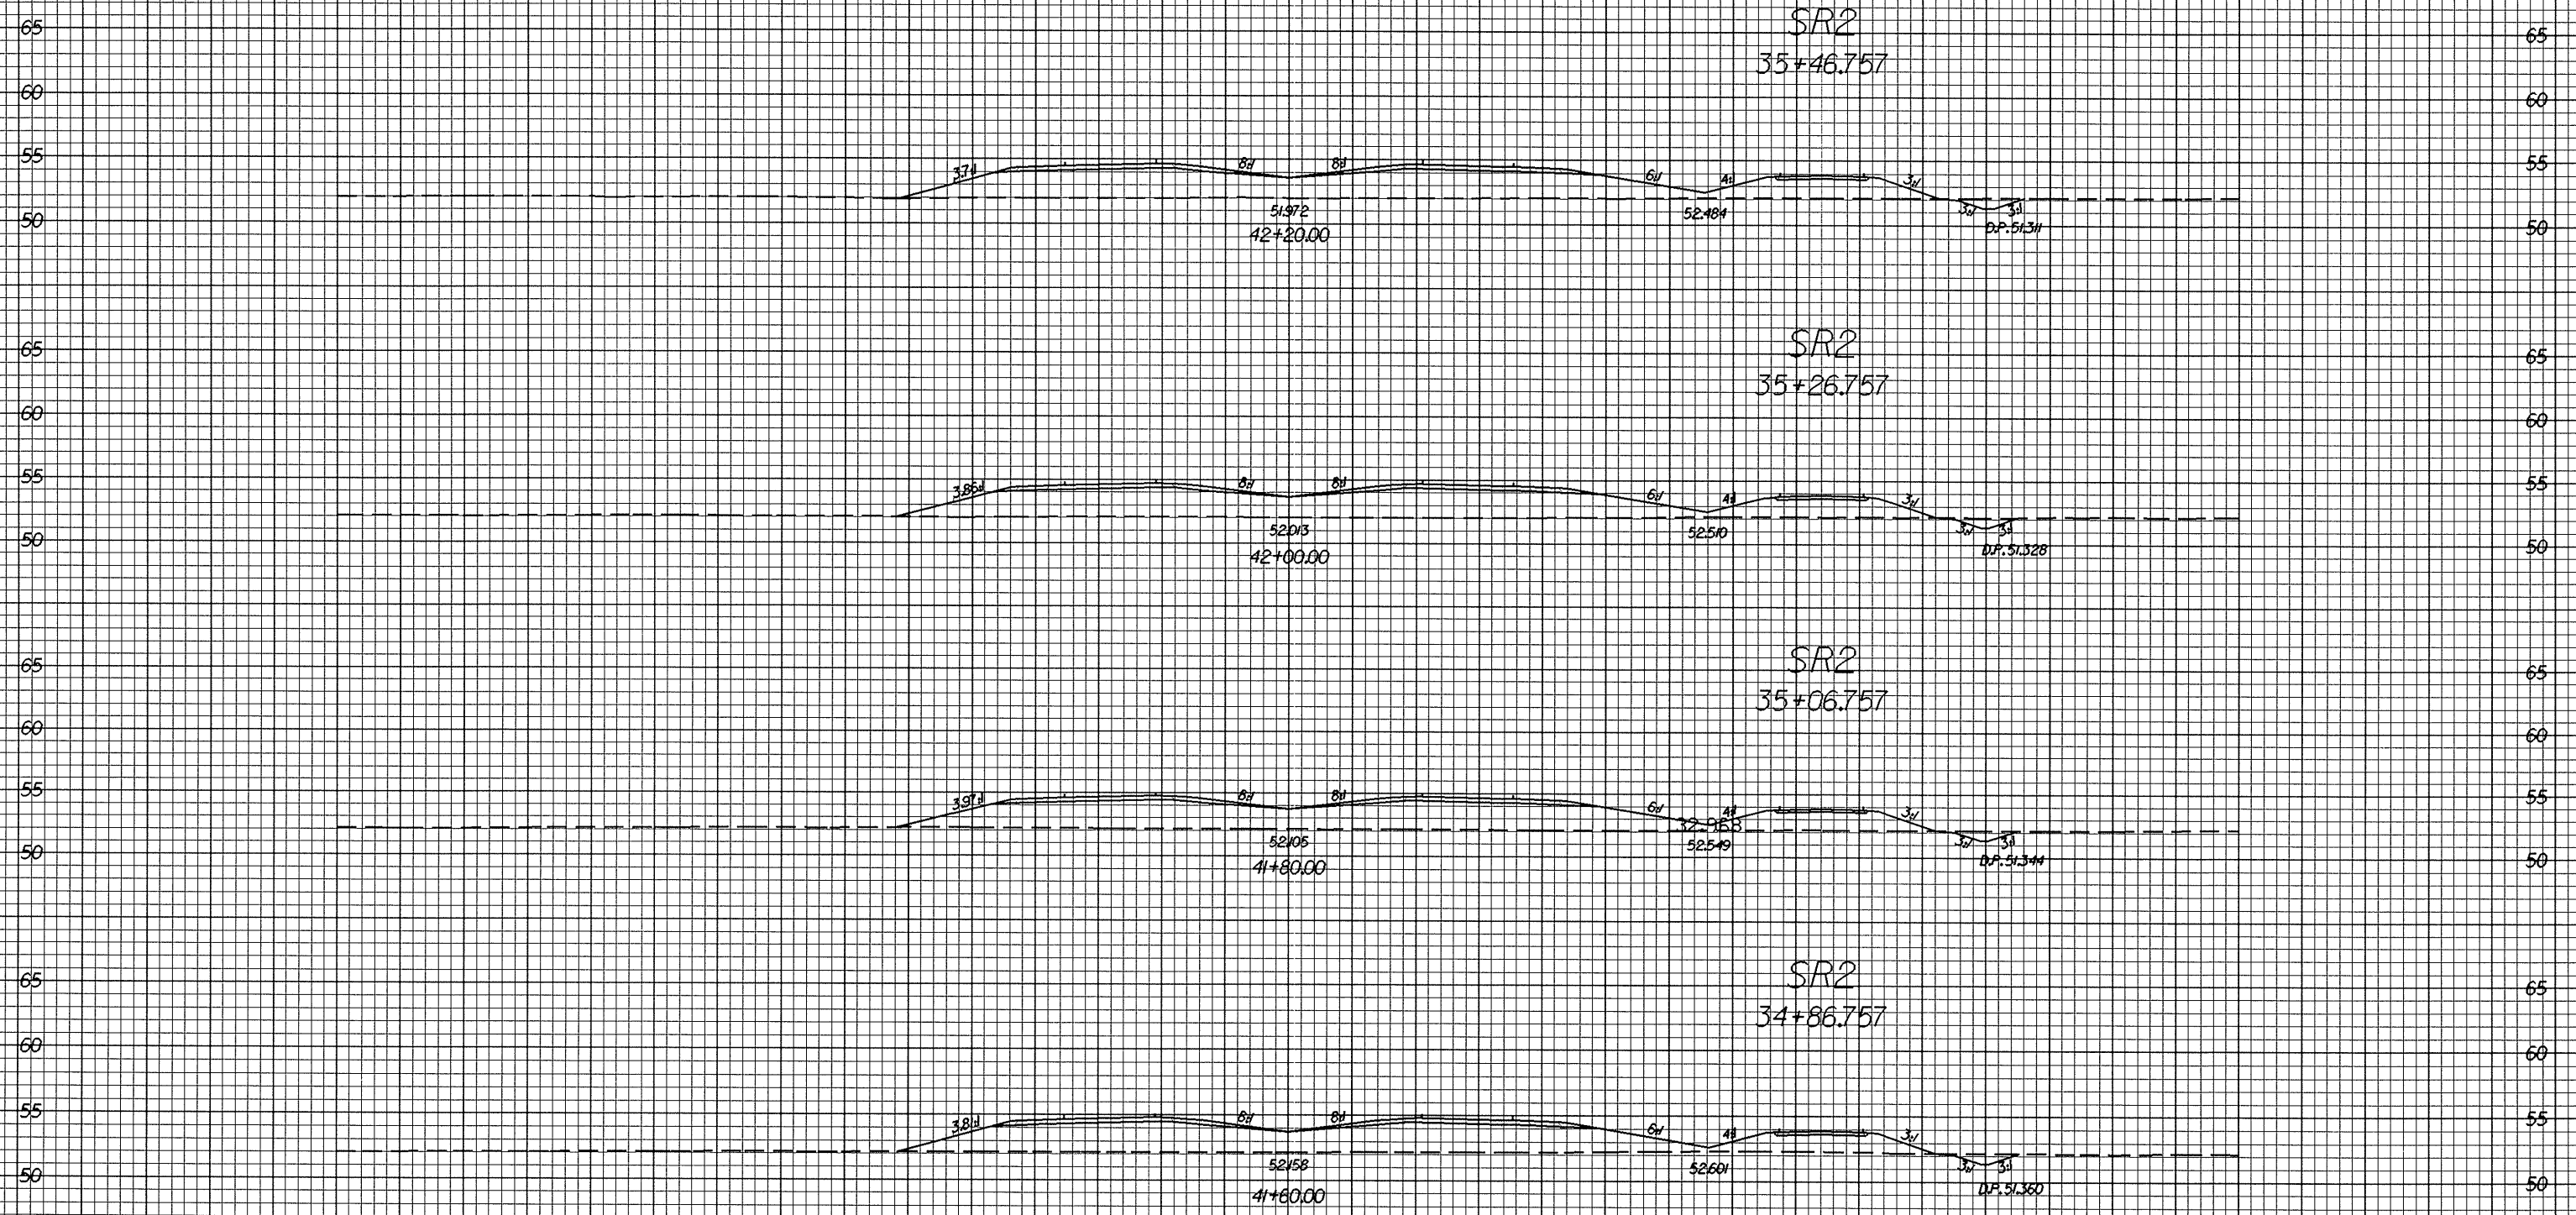

09-11-2004 15:52
v:\road\112183.rvt

100 90 80 70 60 50 40 30 20 10 0 10 20 30 40 50 60 70 80 90 100