



01/24/98

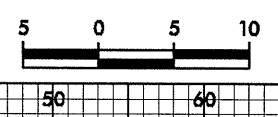

PROJECT REFERENCE NO. R-0513A	SHEET NO. X-36
----------------------------------	-------------------

100 90 80 70 60 50 40 30 20 10 0 10 20 30 40 50 60 70 80 90 100

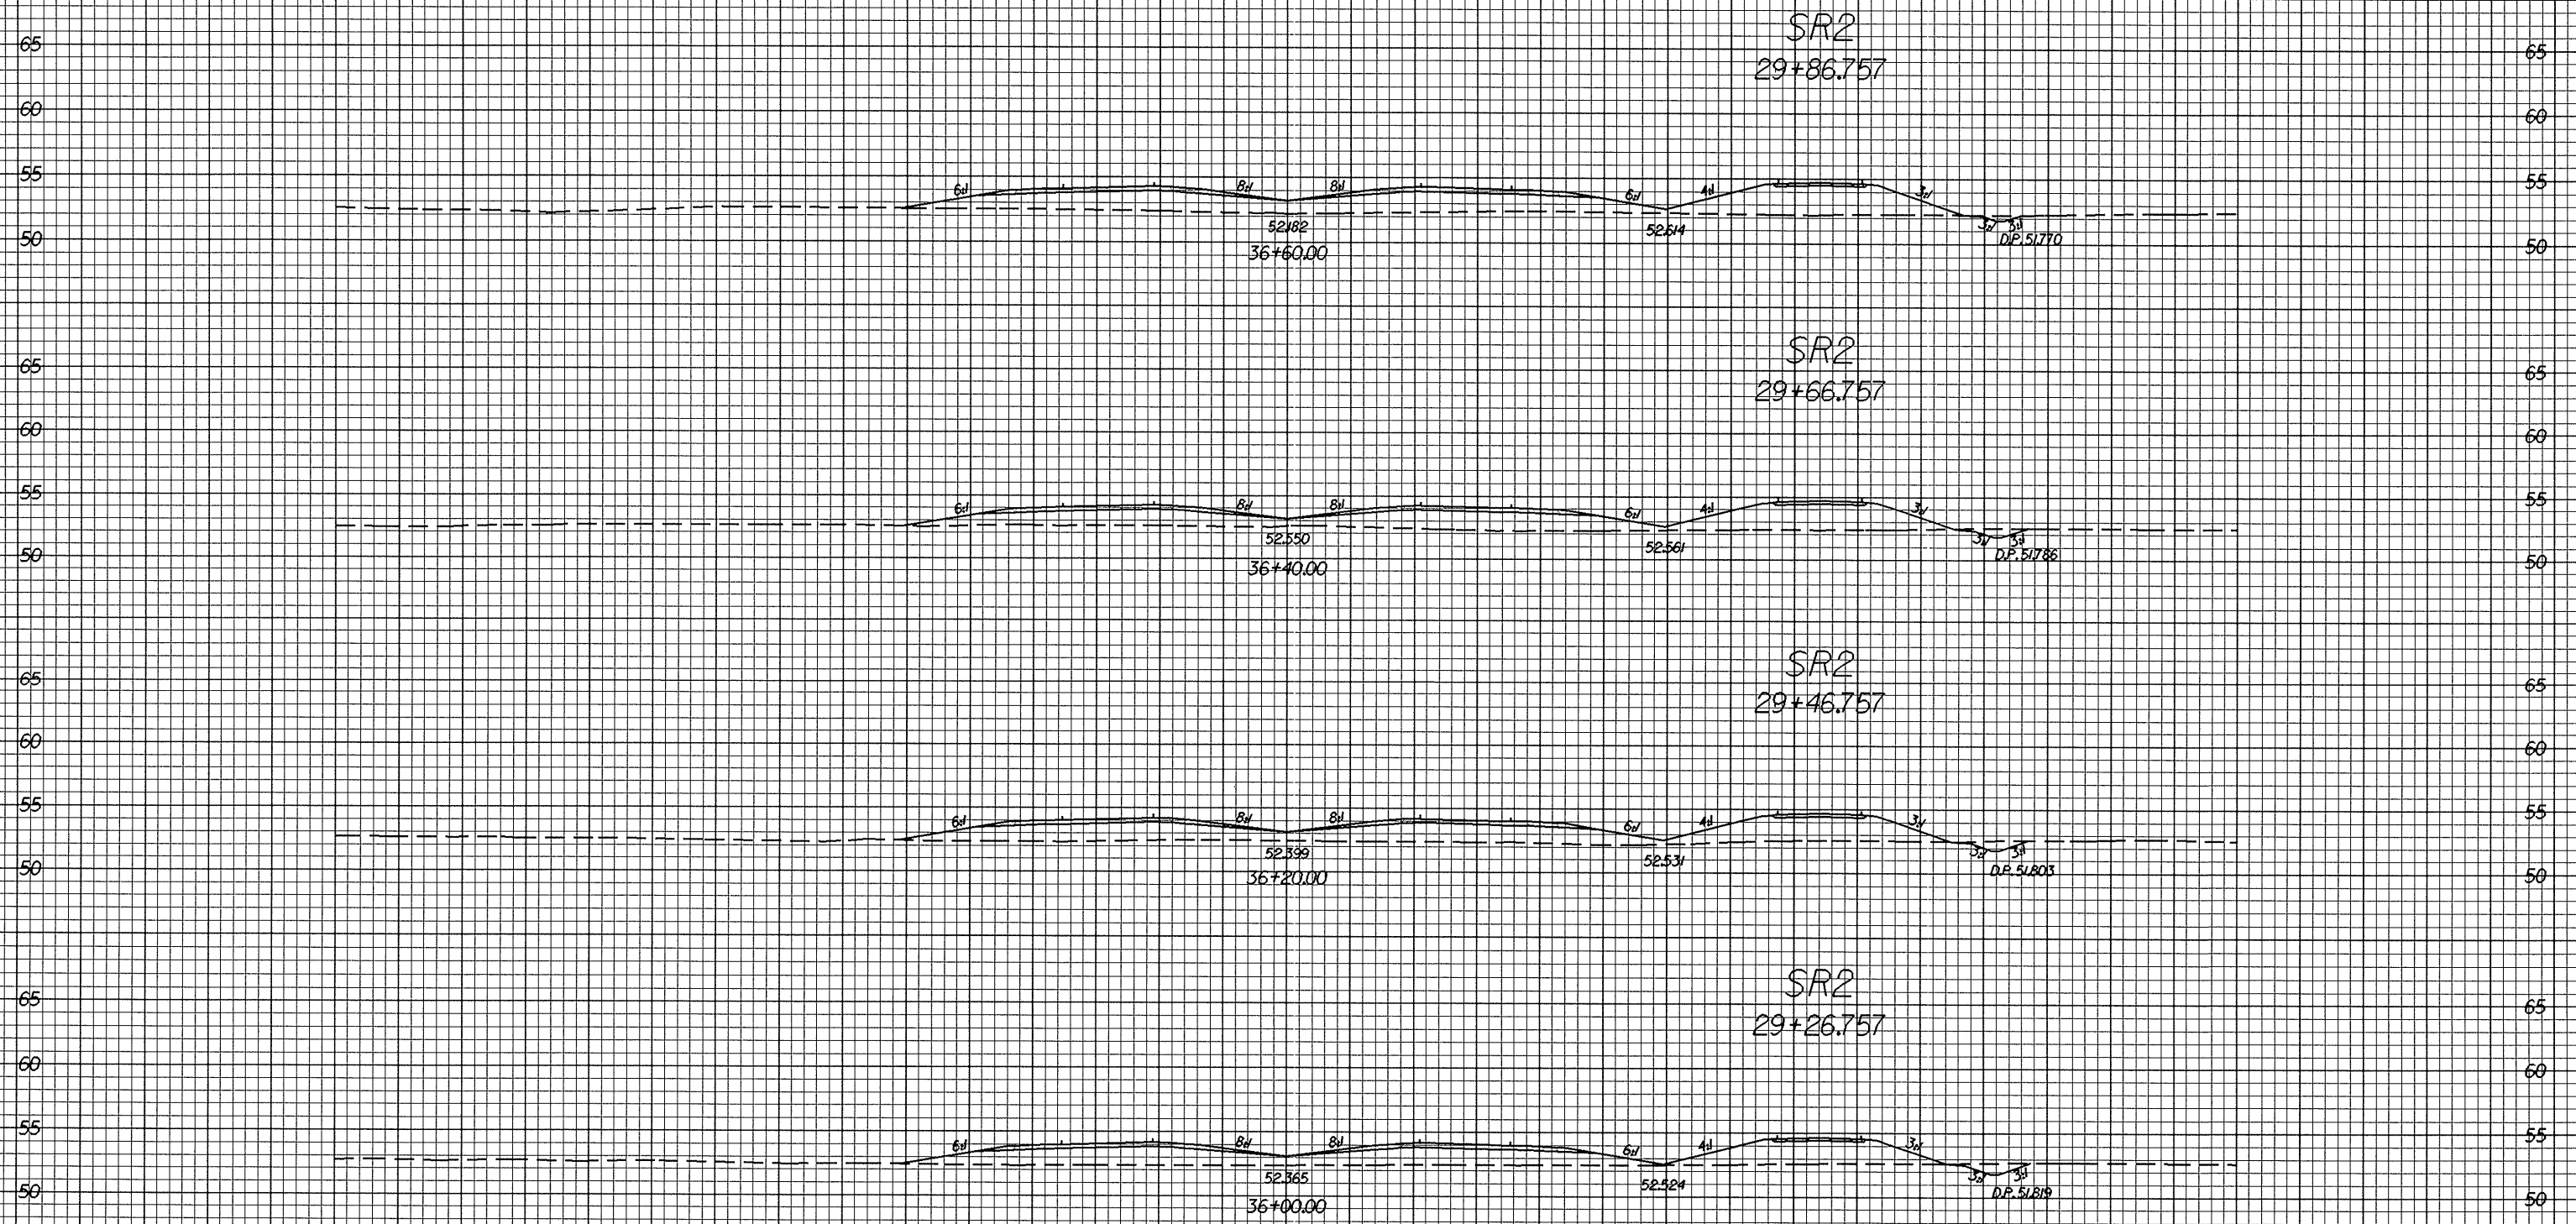

-L-

01-116-2894-1565
WPC:scn 01/24/98 112103.mpl.dgn

100 90 80 70 60 50 40 30 20 10 0 10 20 30 40 50 60 70 80 90 100