


0/26.98

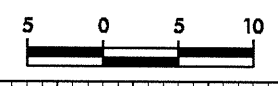


PROJECT REFERENCE NO. R-0513A	SHEET NO. X-33
----------------------------------	-------------------


100 90 80 70 60 50 40 30 20 10 0 10 20 30 40 50 60 70 80 90 100

70 65 60 55 70 65 60 55 70 65 60 55 70 65 60 55


SR2
27+46.757

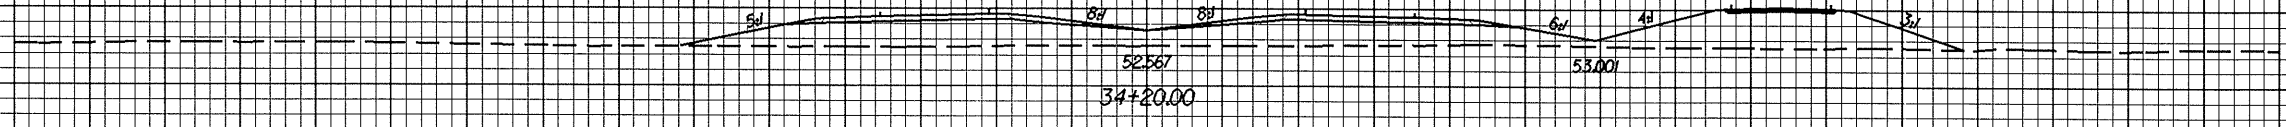


SR2
27+26.757

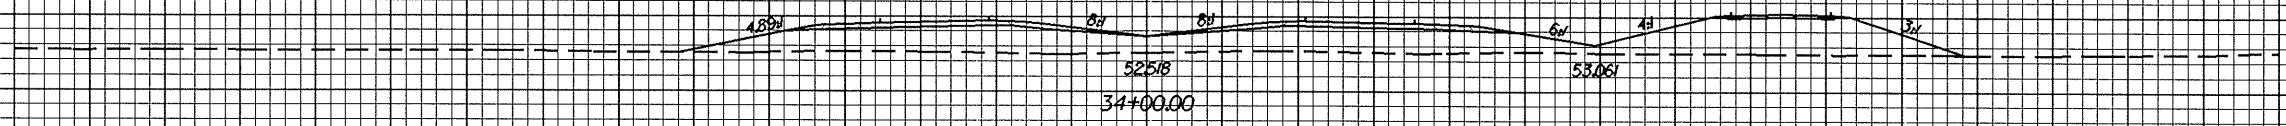

SR2
27+06.757

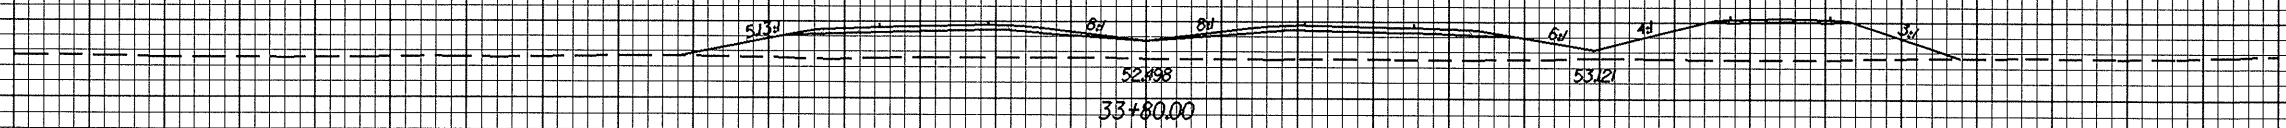

SR2
26+86.757

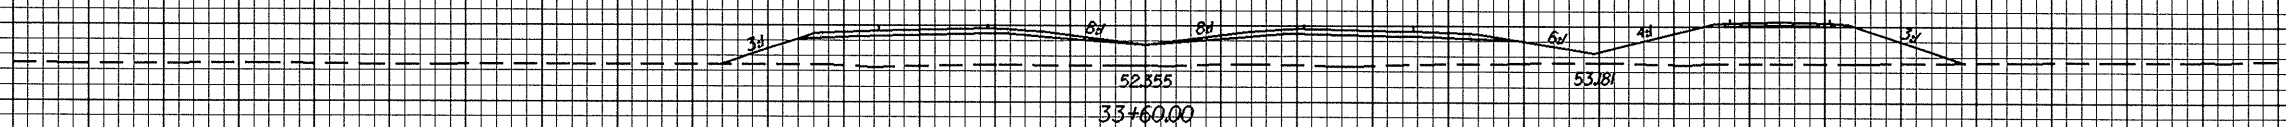

100 90 80 70 60 50 40 30 20 10 0 10 20 30 40 50 60 70 80 90 100

09-11-2004 11:57 AM
C:\p0513a\112103.tbl.dgn