



00/26/08

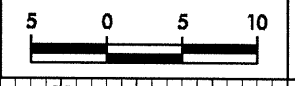

PROJECT REFERENCE NO.	SHEET NO.
R-0513A	X-32

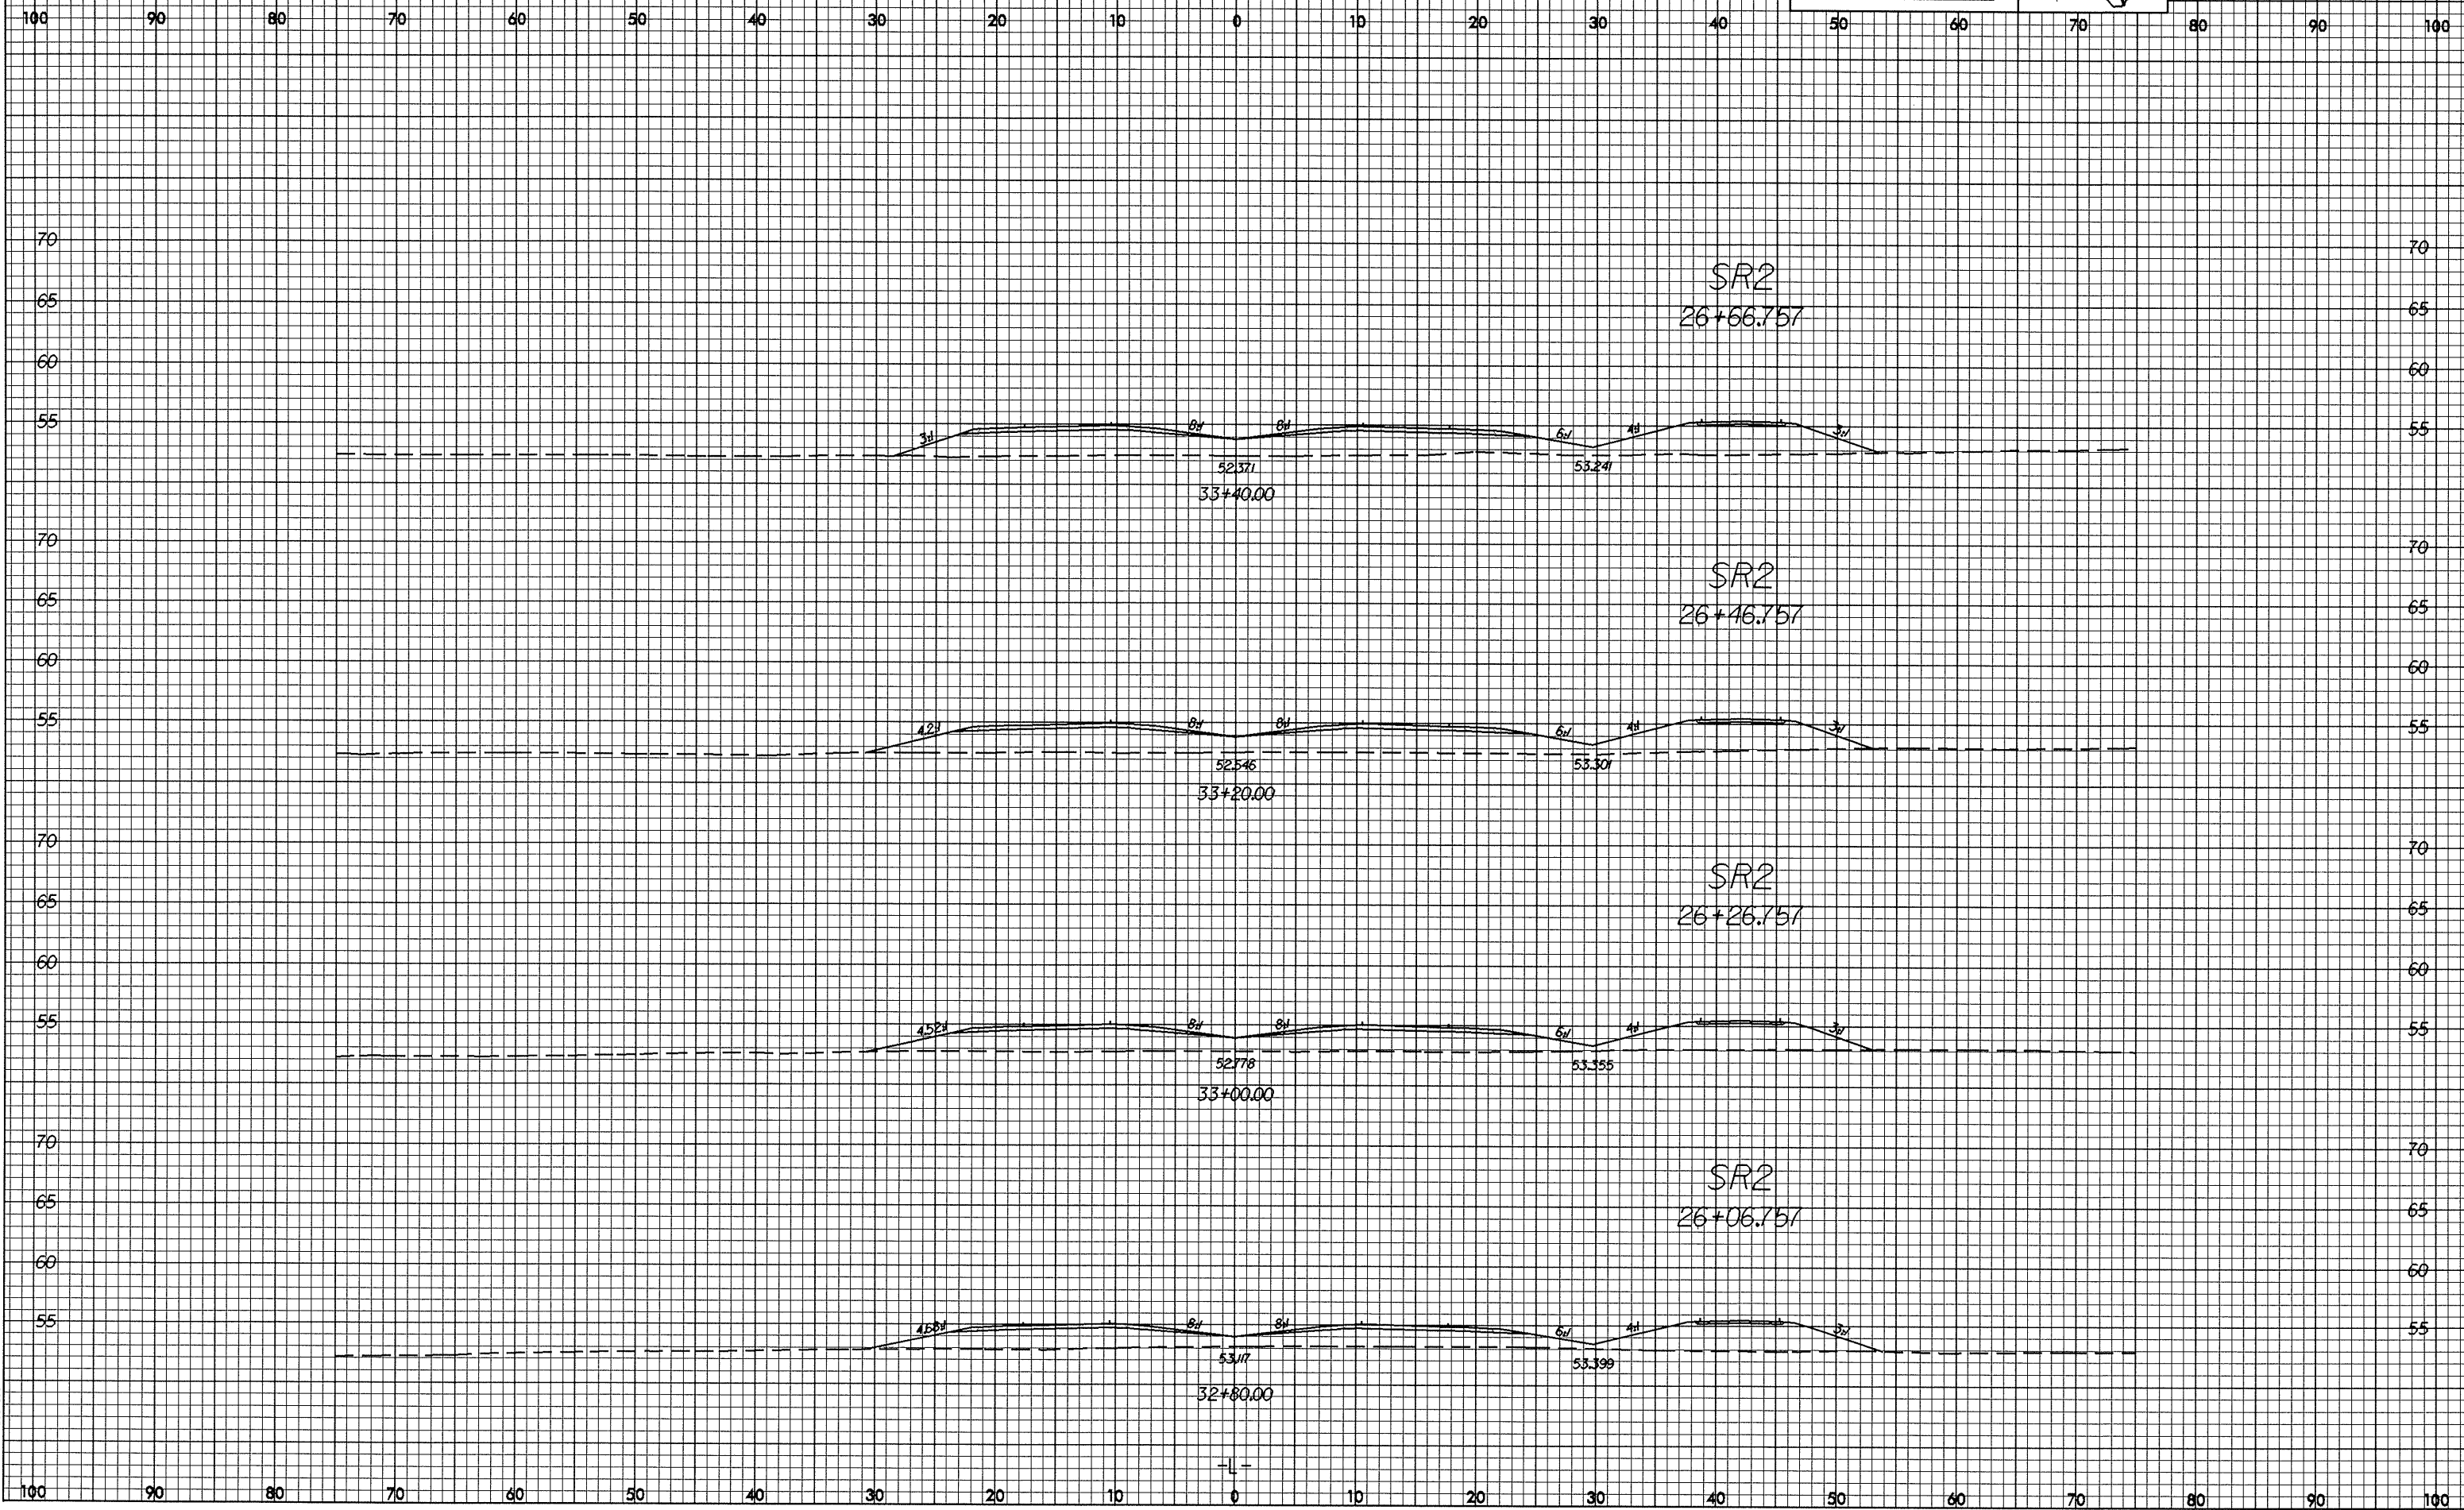

09-11-2004 11:21:03 - 01.dwg  
W:\Road\0513A\0513A.X-32.dwg