


10/26/98

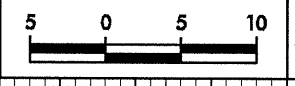


PROJECT REFERENCE NO. R-0513A	SHEET NO. X-29
----------------------------------	-------------------

100 90 80 70 60 50 40 30 20 10 0 10 20 30 40 50 60 70 80 90 100

70 70

SR2


24+26.018

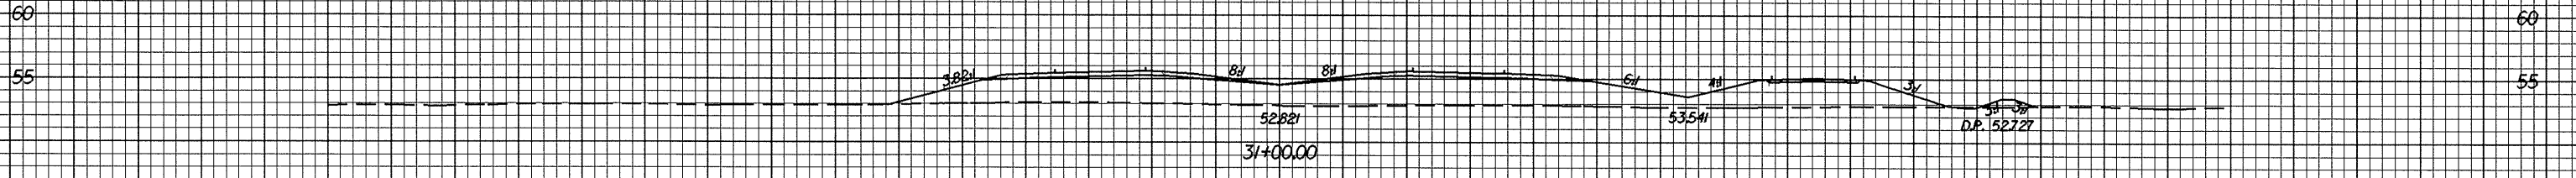

70 70

SR2


24+05.850

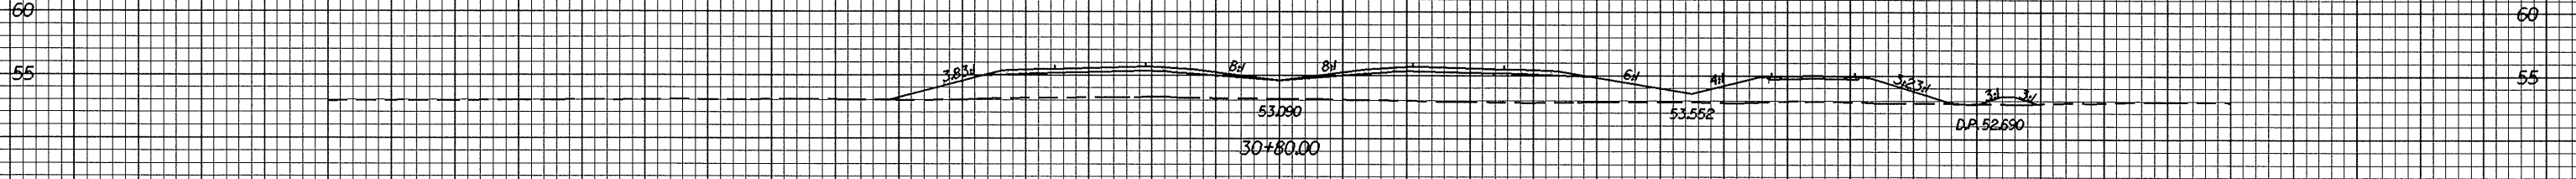

70 70

SR2


23+85.682

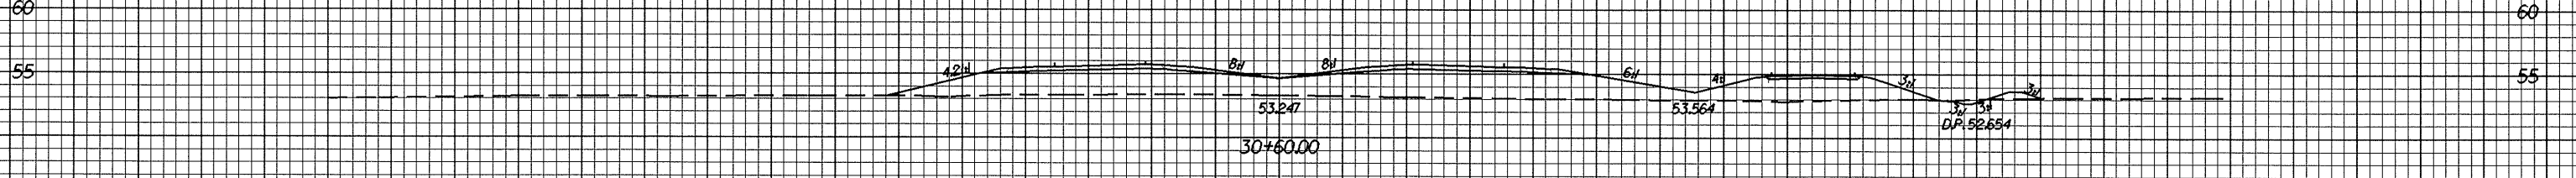

70 70

SR2

23+65.514

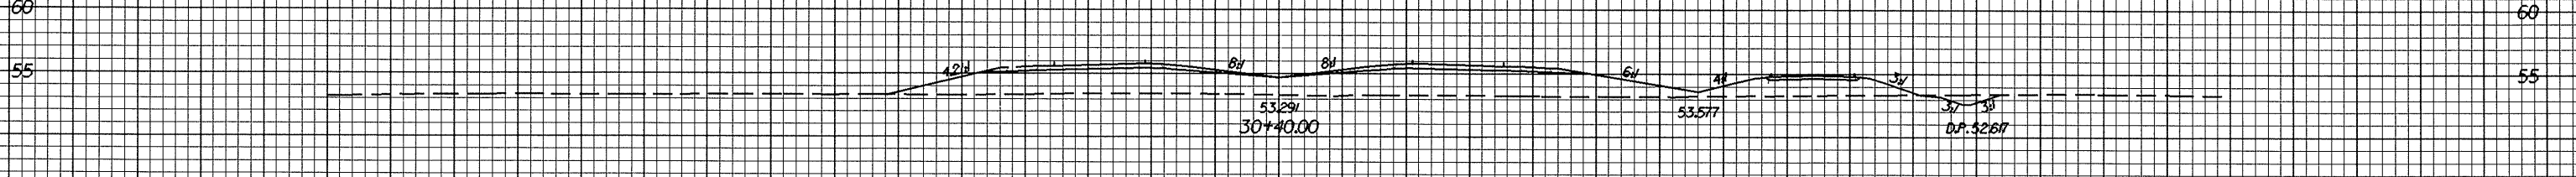

70 70

100 90 80 70 60 50 40 30 20 10 0 10 20 30 40 50 60 70 80 90 100

69-JIS-2001-SR2
11/21/03
11/21/03
11/21/03